

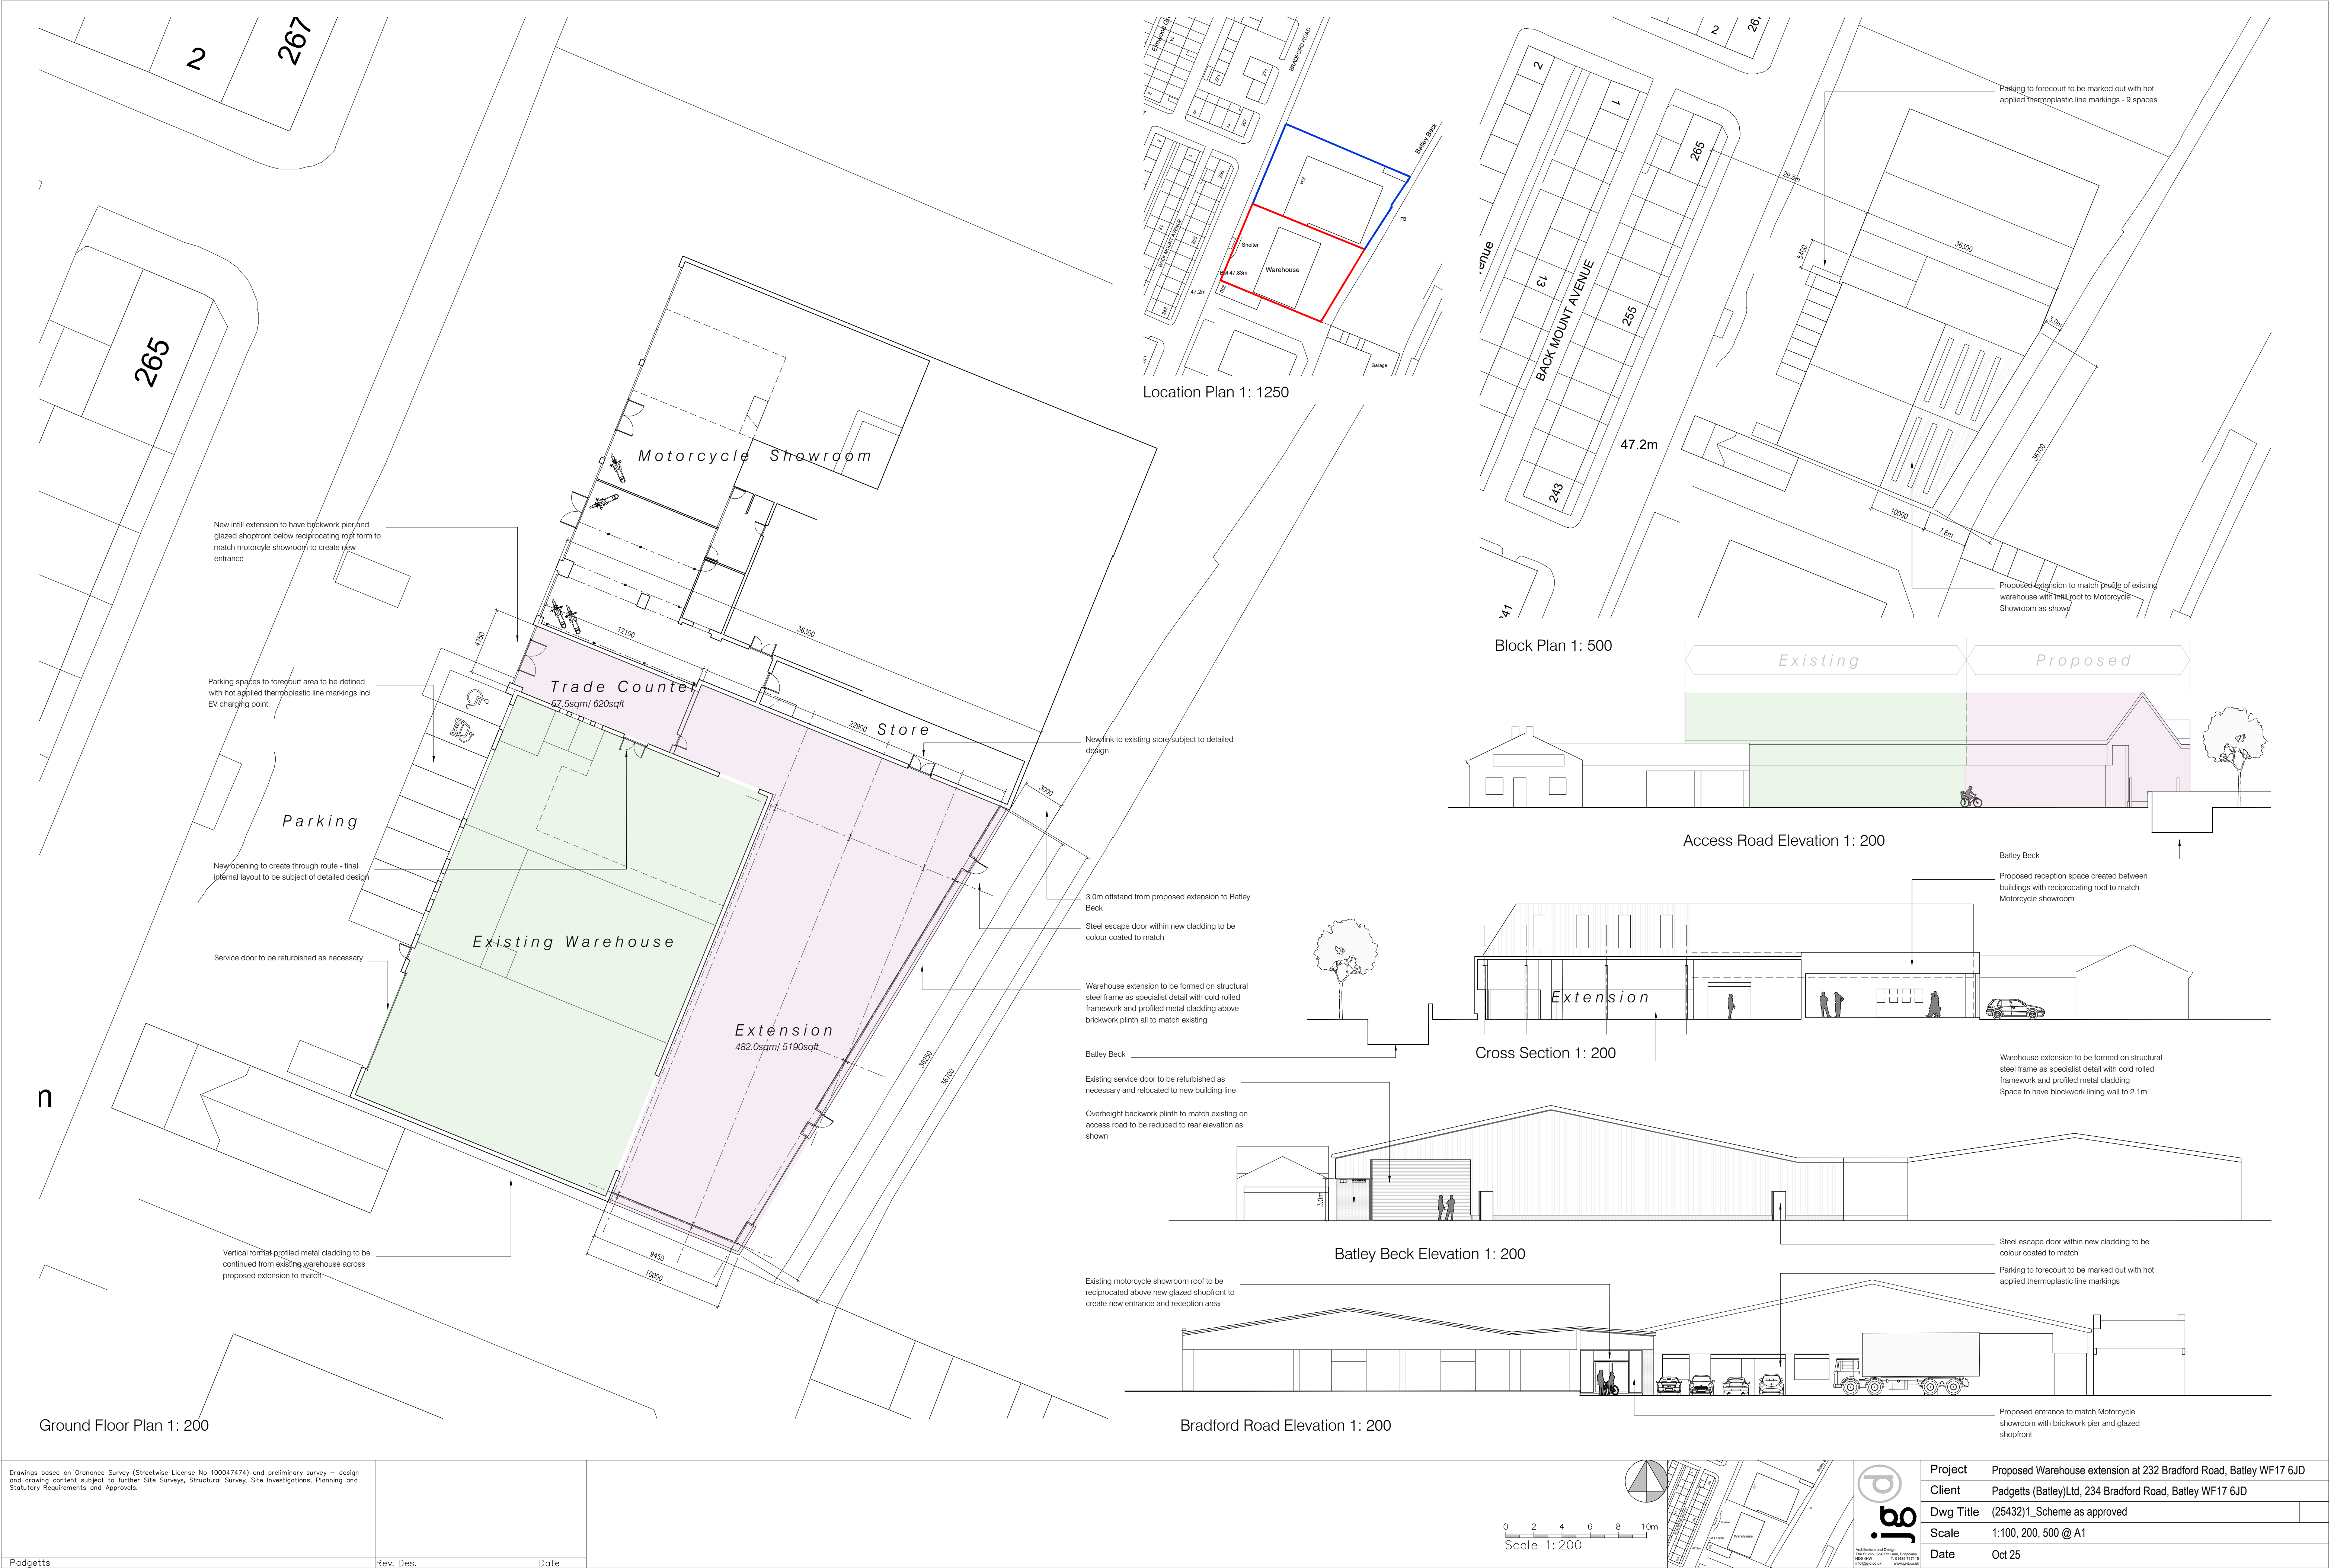


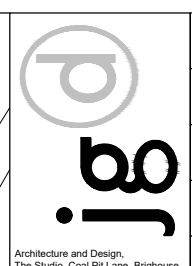

Drawings based on Ordnance Survey (Streetwise License No 100047474) and preliminary survey - design and drawing content subject to further Site Surveys, Structural Survey, Site Investigations, Planning and Statutory Requirements and Approvals.

Padgett's Rev. Des. Date

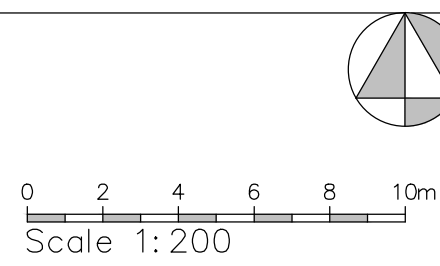

Project	Proposed Warehouse extension at 232 Bradford Road, Batley WF17 6JD
Client	Padgett's (Batley)Ltd, 234 Bradford Road, Batley WF17 6JD
Dwg Title	(25432)1_Scheme as approved
Scale	1:100, 200, 500 @ A1
Date	Oct 25