

ARCHITECTURE | PLANNING | DESIGN

Malkin Farm
Brow Lane
Holmfirth
HD9 2RJ
07946872499

paul@paulmatthewsarchitectural.co.uk
www.paulmatthewsarchitectural.co.uk

Company Registration Number: 09898149 – Company
Registered in England and Wales


Project
Erection of Single Storey Side/Rear Extension, First
Floor Extension, Porch Extension, Formation of Car
Port and Associated Alterations to Dwelling at 16,
Birch Park, Brockholes, Holmfirth, HD9 7BJ.
Client

Mr J Dunkerley


Drawing Title/Issue

General Arrangement as Existing

scale	date	sheet size	dwg. no.
1:100	12/2025	A2	25/1272/03a

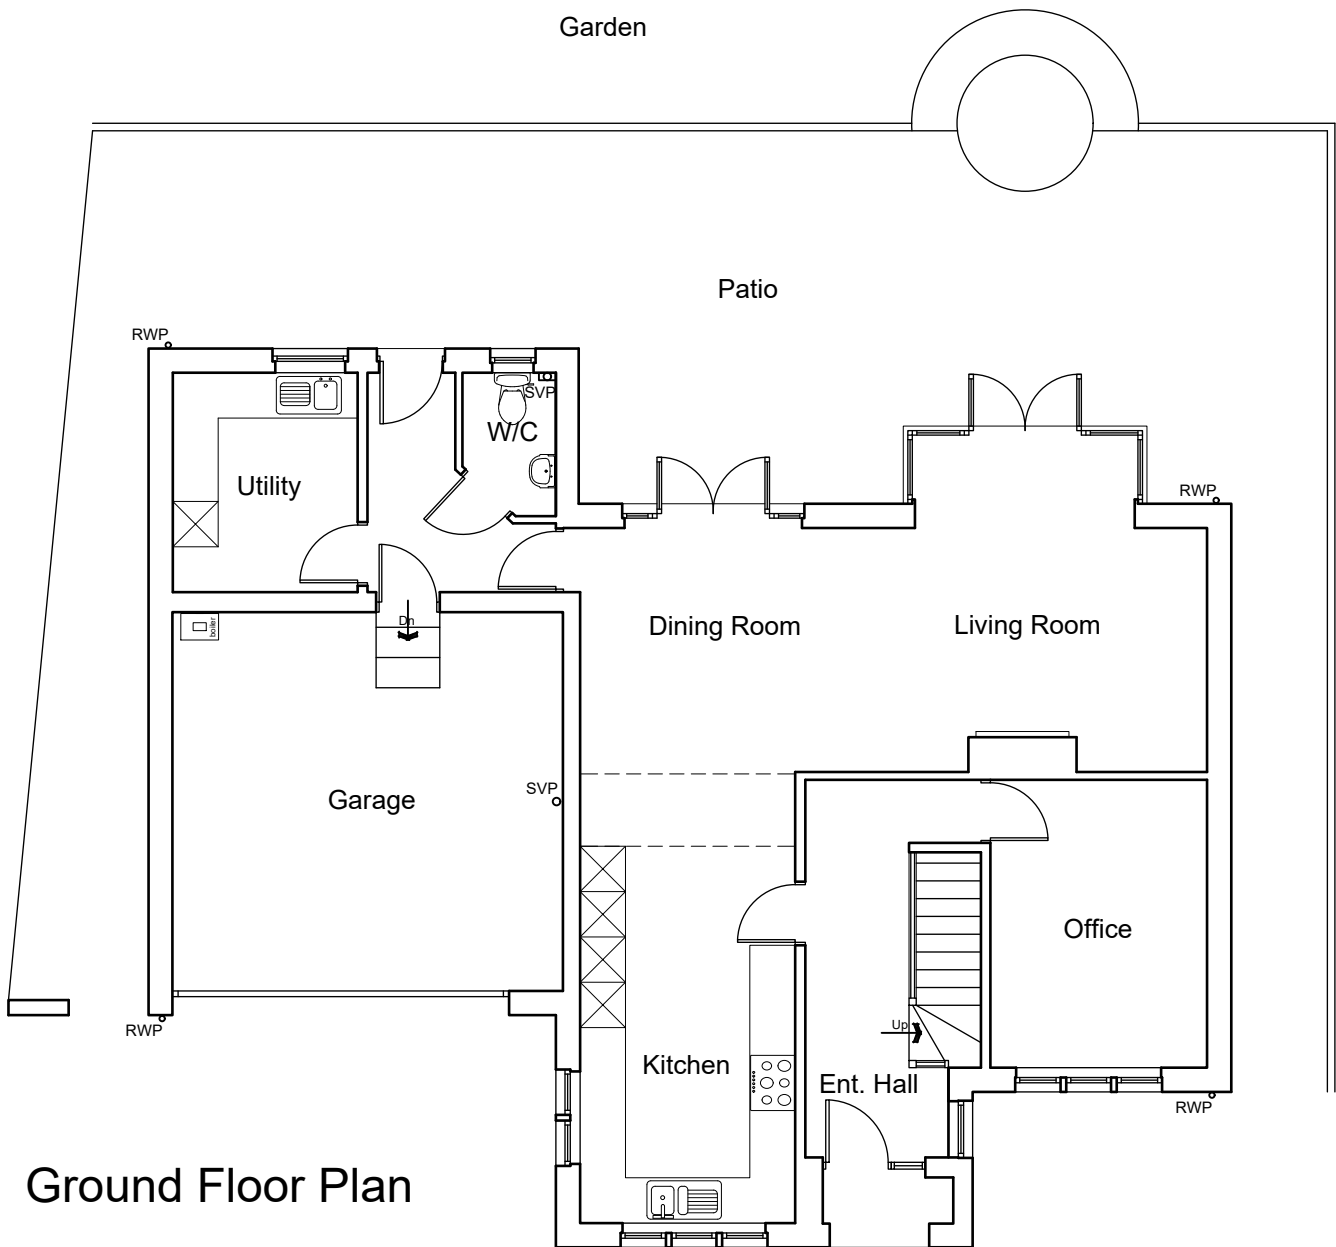


Ground Floor Plan

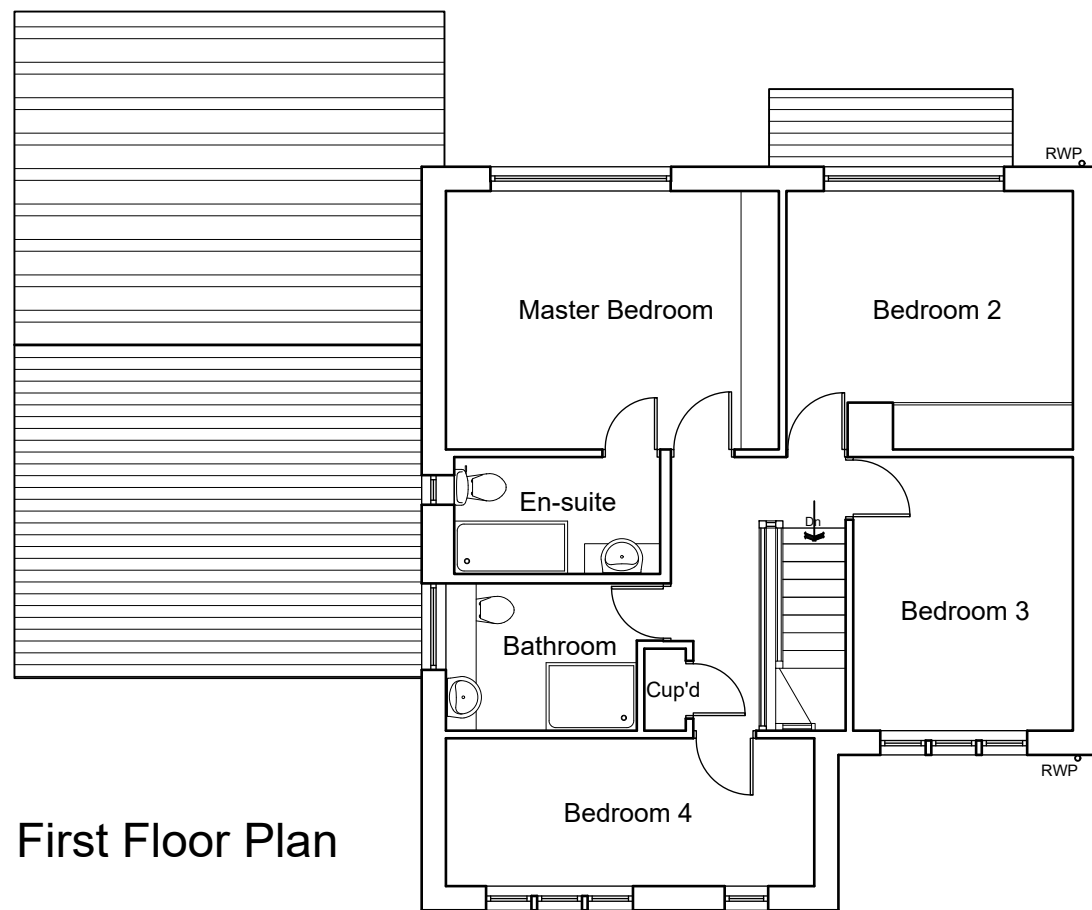

First Floor Plan




South West Elevation
(rear)

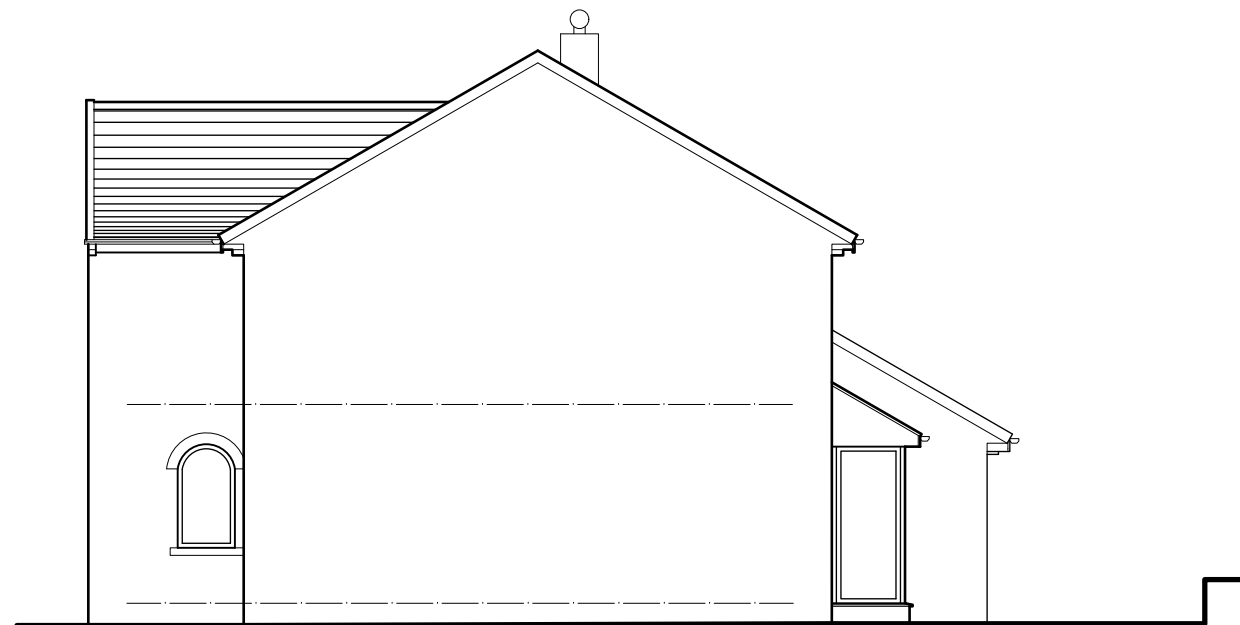


South East Elevation
(side)



North East Elevation
(front)

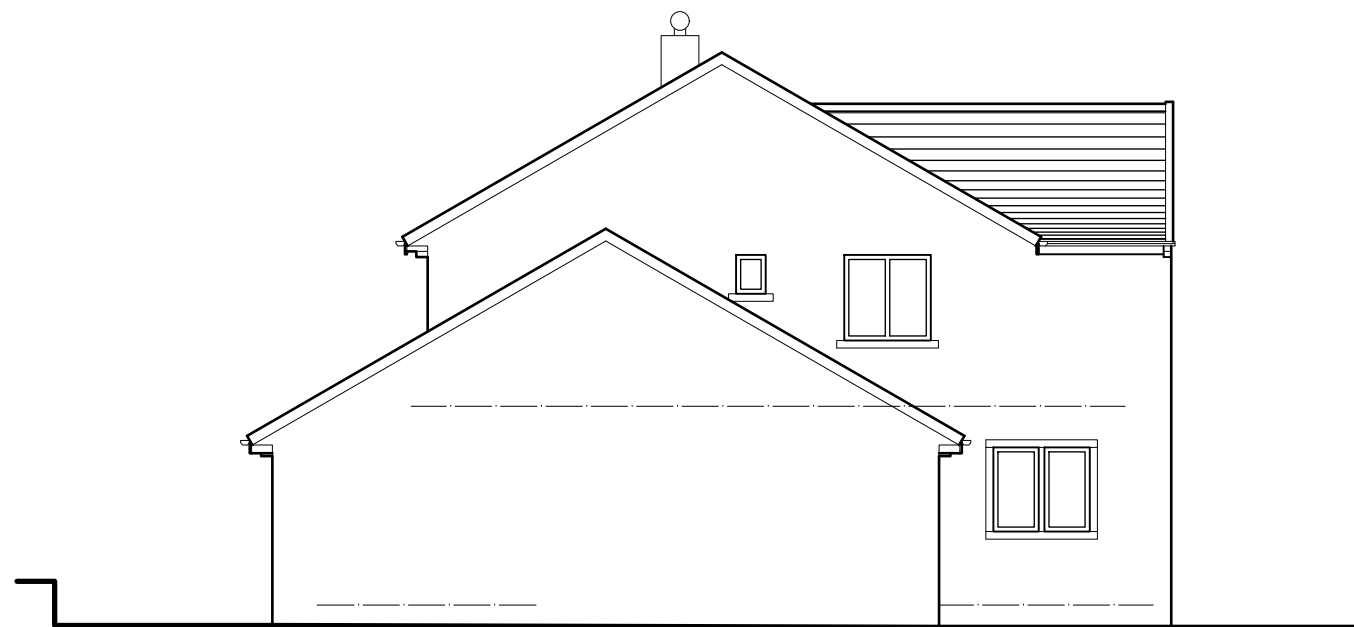

North West Elevation
(side)

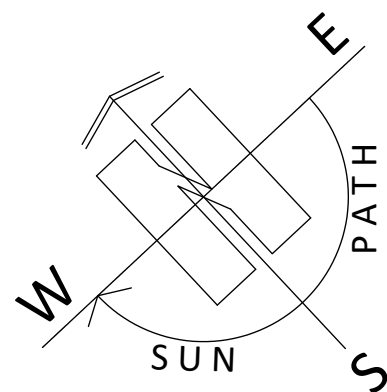

1:100

1m 2 3 4 5 6 7 8 9 10