
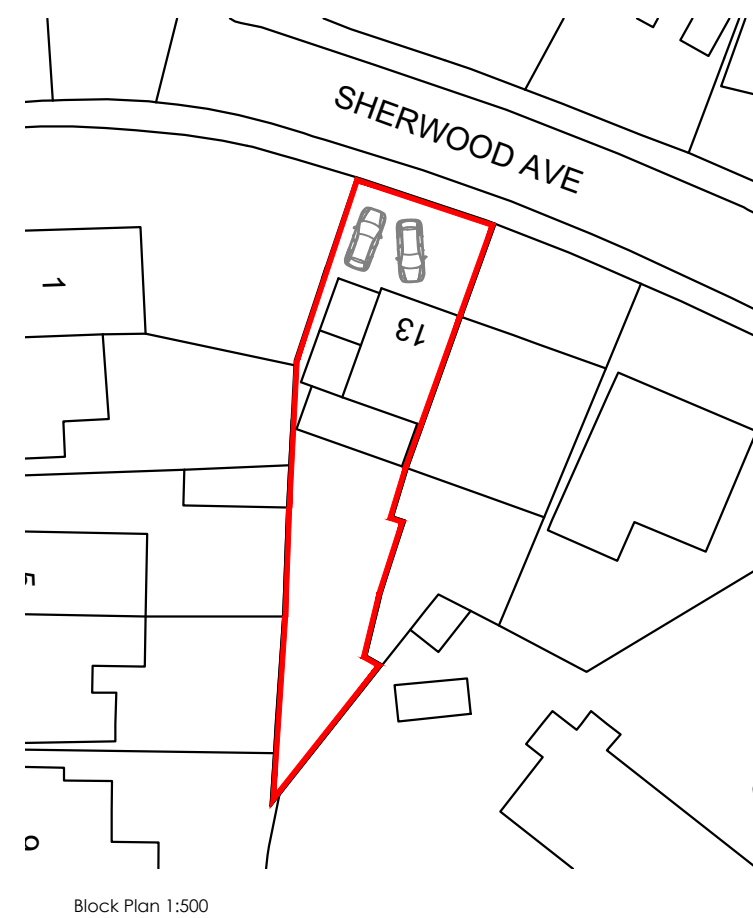
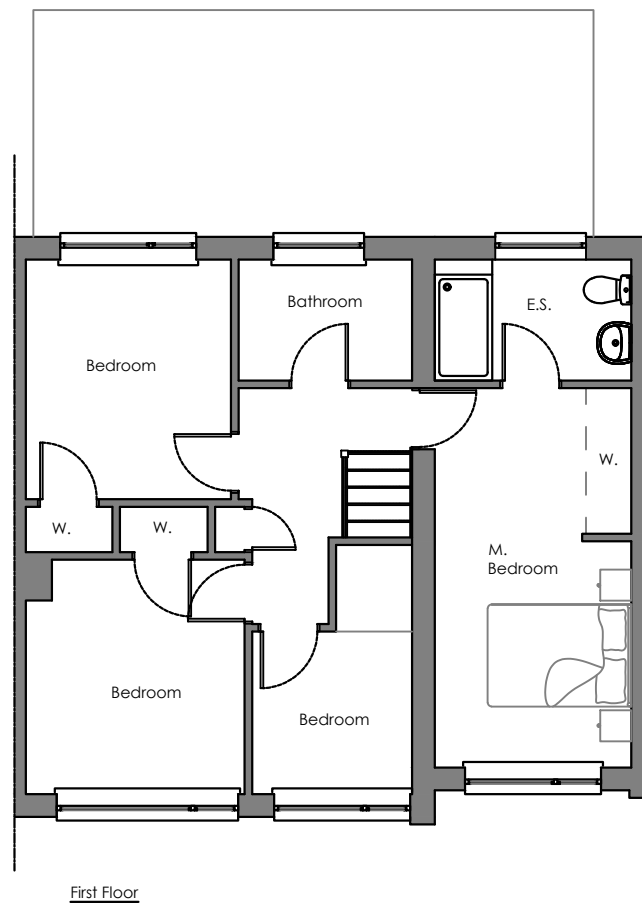
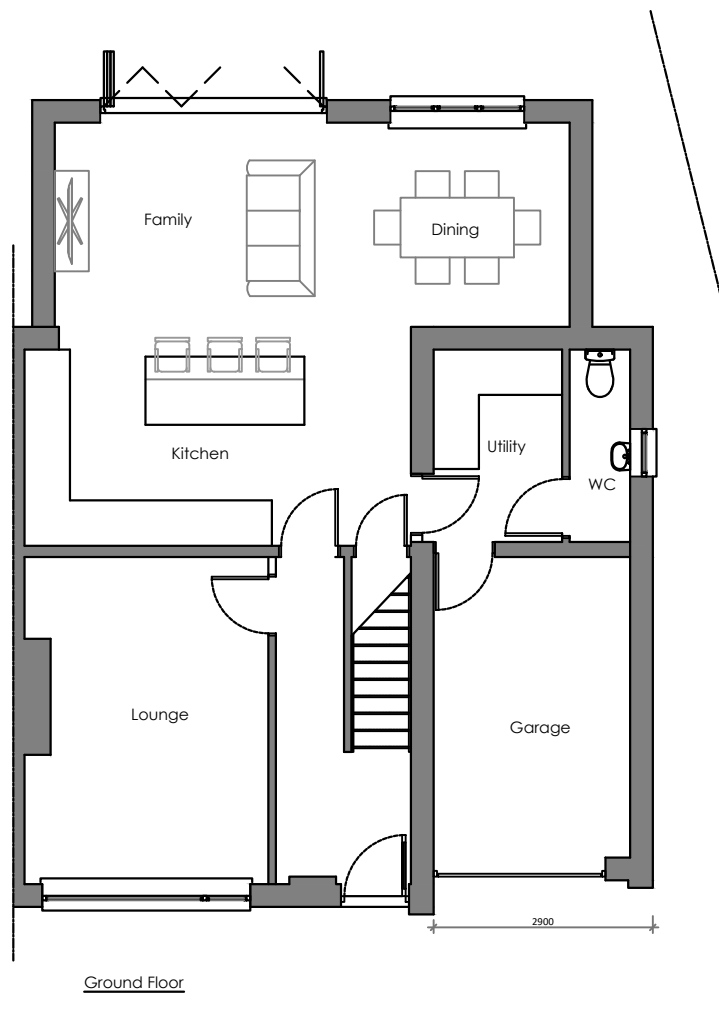


Planning drawings only - Not to be used for construction purposes.

Client
Project
13 Sherwood Avenue, Gomersal
Title
Proposed Elevations & Plan

Scale	1:100 @ A3	Date
Drawn	AC	Checked
Drawing No.		Rev.

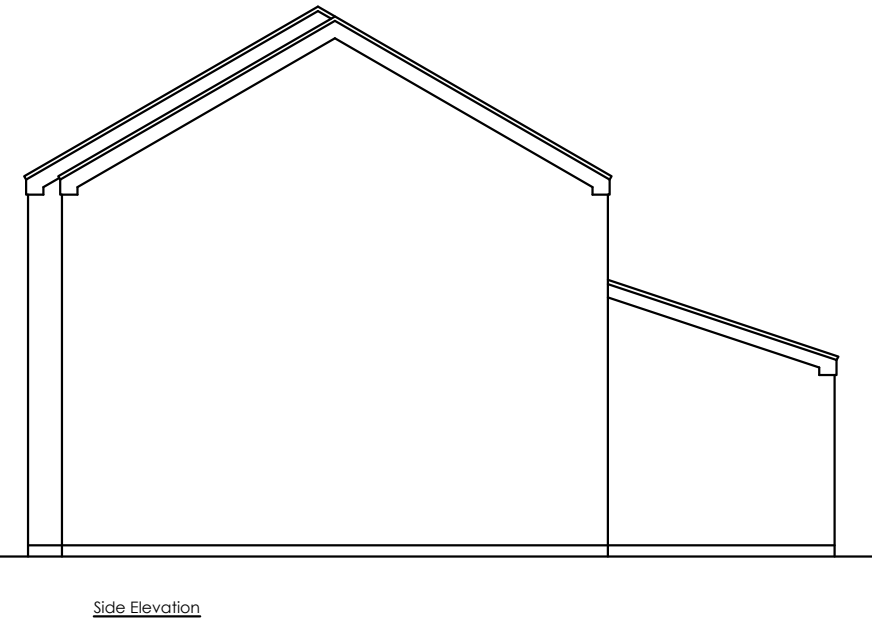

 ARCHITECTURAL SERVICES FOR DOMESTIC
 EXTENSIONS, ALTERATIONS AND NEW BUILDS
 01924 663241 / 07837 804088
 andy@spacium.co.uk
 www.spacium.co.uk