
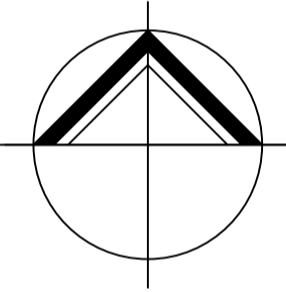
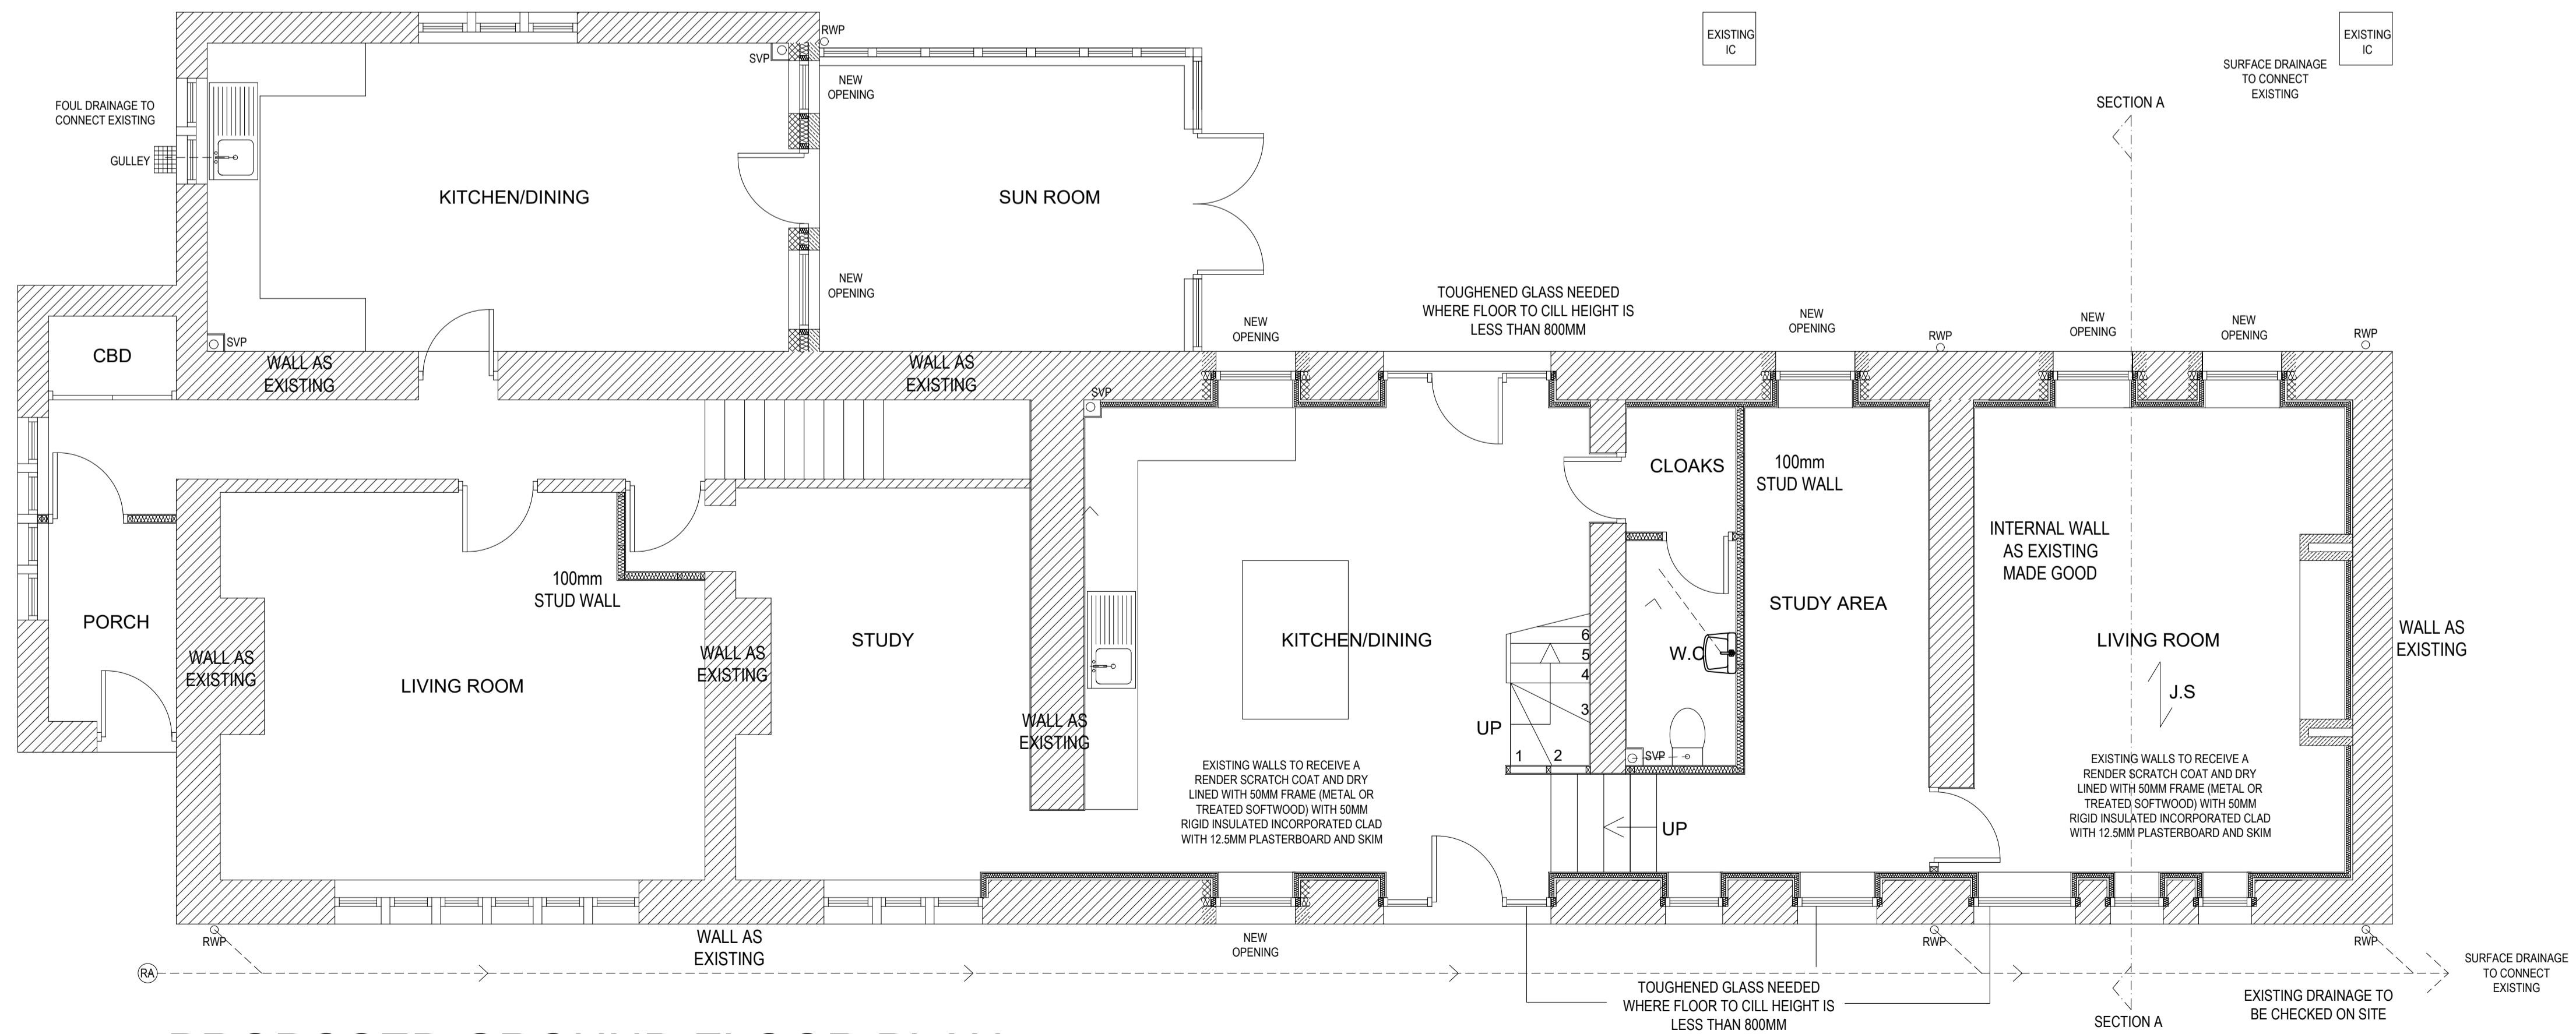


IF IN ANY DOUBT PLEASE ASK THE ARCHITECT FOR CLARIFICATION.
 DO NOT SCALE FROM DRAWING. ALL DIMENSIONS TO BE CHECKED ON SITE.
 THE COPYRIGHT FOR THESE DRAWINGS REMAINS THE PROPERTY OF THE ARCHITECT.
 THEY MUST NOT BE REPRODUCED IN ANY WAY WITHOUT THE ARCHITECTS PRIOR
 WRITTEN CONSENT.

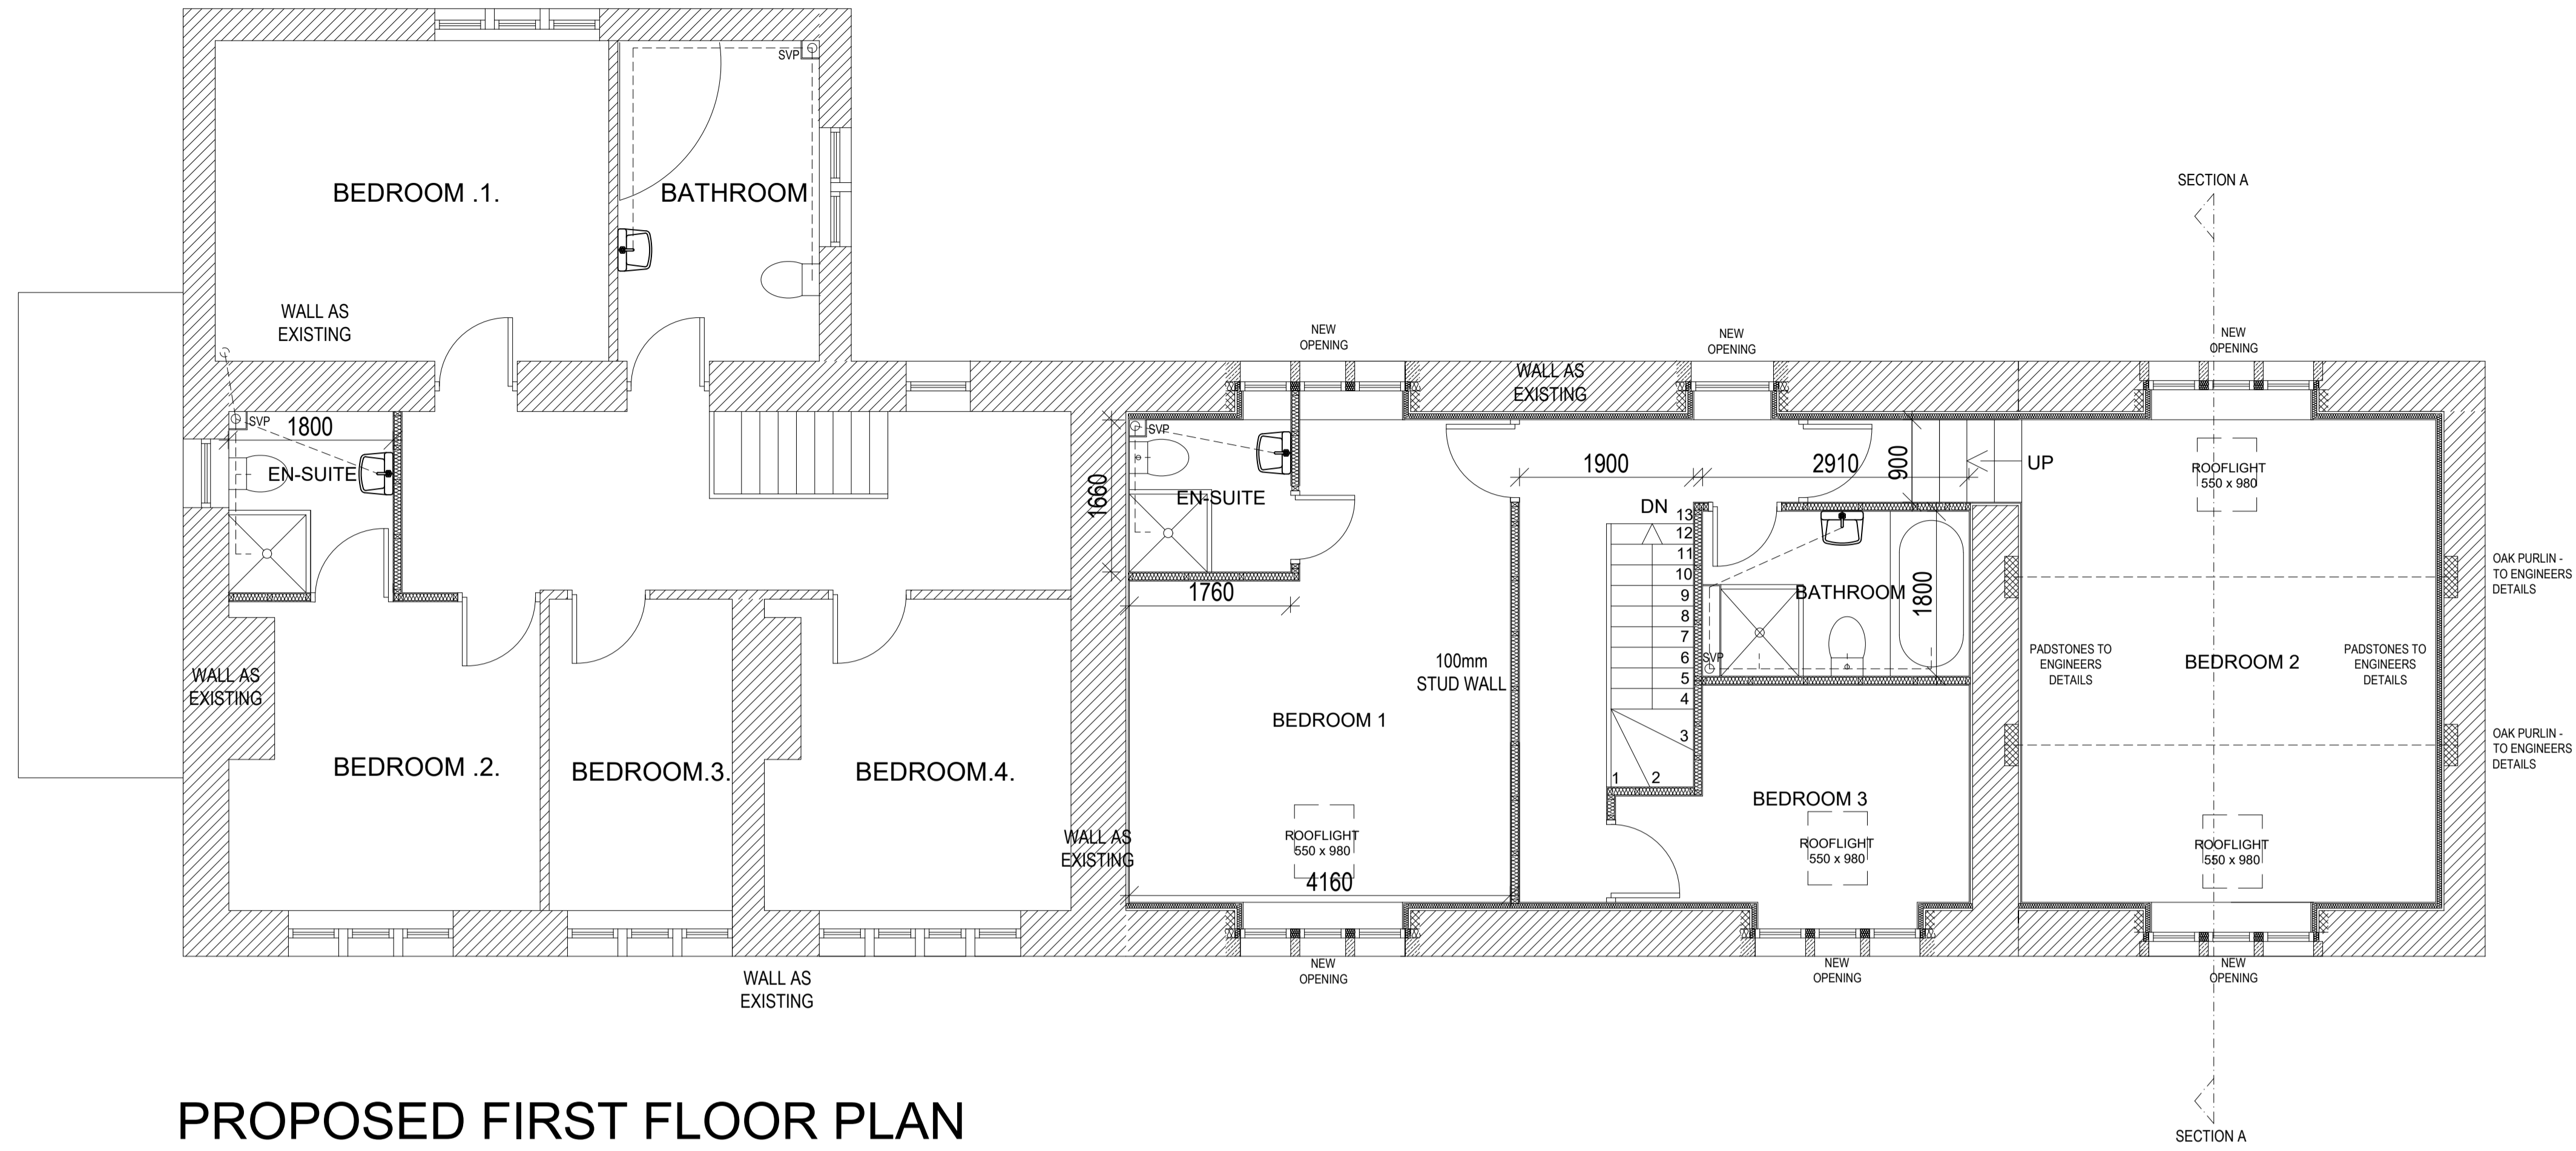

NORTHERN DESIGN (OLDHAM)
 Chartered Architects

17 STATION LANE
 GROTTON
 OLDHAM
 OL4 5QY
 TEL. 07753859616

CLIENT			
MR & MRS L ROBERTS			
PROJECT			
PROPOSED BARN CONVERSION NETHERWOOD FARM MARSDEN			
DRAWING TITLE			
PROPOSED DETAILED PLANS			
Rev.	Notes	Date	Drawn
A	RESUBMISSION	01.26	A.D.
SCALE			
1:50 AT A1		07/20	MG
PROJECT No.	DRAWING No.	Rev.	
1730	03	A	