




FRONT ELEVATION
SCALE 1:50

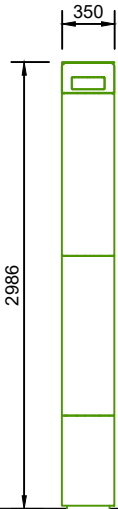


RIGHT SIDE ELEVATION
SCALE 1:50

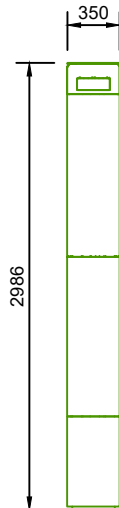

LEFT SIDE ELEVATION
SCALE 1:50

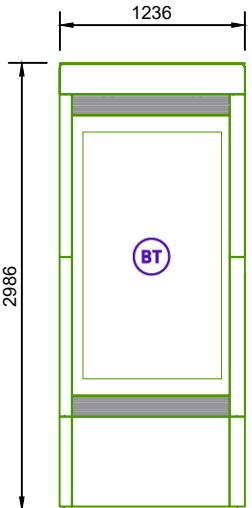

BACK ELEVATION
SCALE 1:50

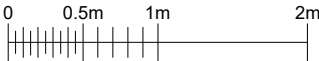

GENERAL NOTES

Use written dimensions only, do not scale from drawing. Use latest revision of all referenced information.

Rev	Date	Description	Drawn	Chkd
A	02-04-25	Streethub Structure Generic Elevations	AMG	SP



Drg Status
PLANNING

Cell No. & Name	SSP Ref

Site Name & Address

Drawing Title
PROPOSED BT STREETHUB
ELEVATIONS

Scale	1:50	Date	02-04-2025
Drawn By	AMG	Checked By	SP

Drawing Number	Revision
003	A