




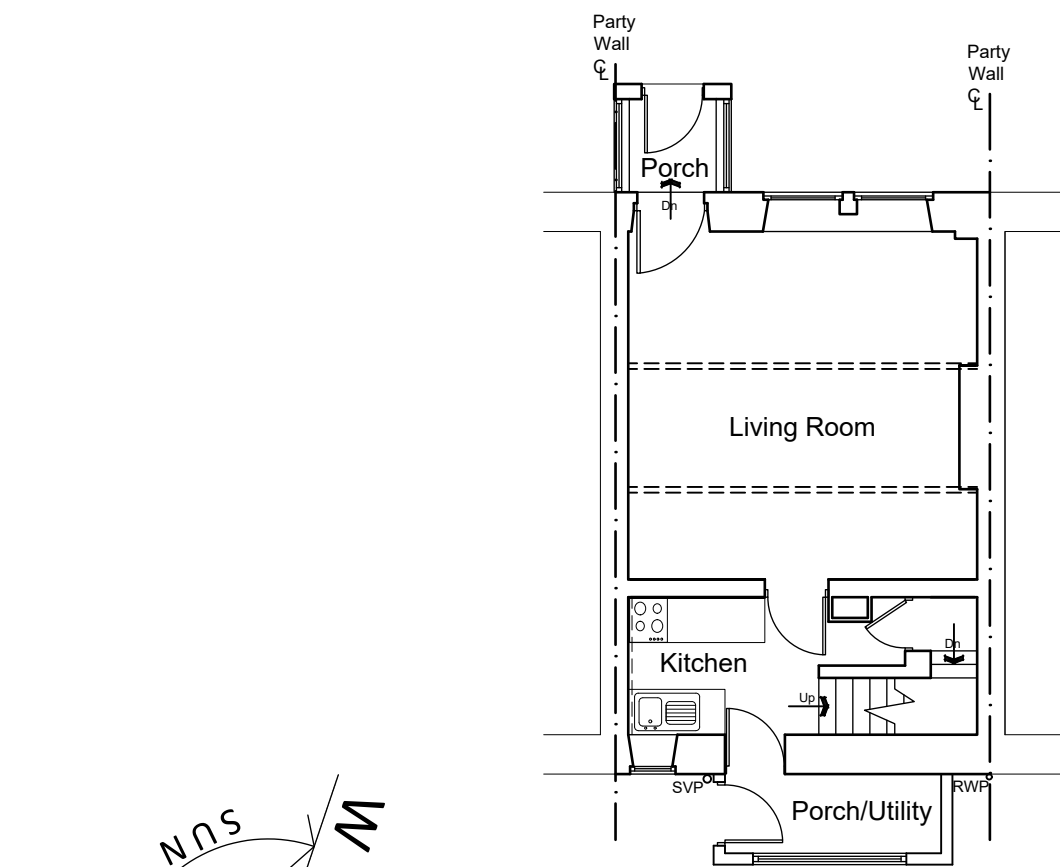


Ground Floor Plan

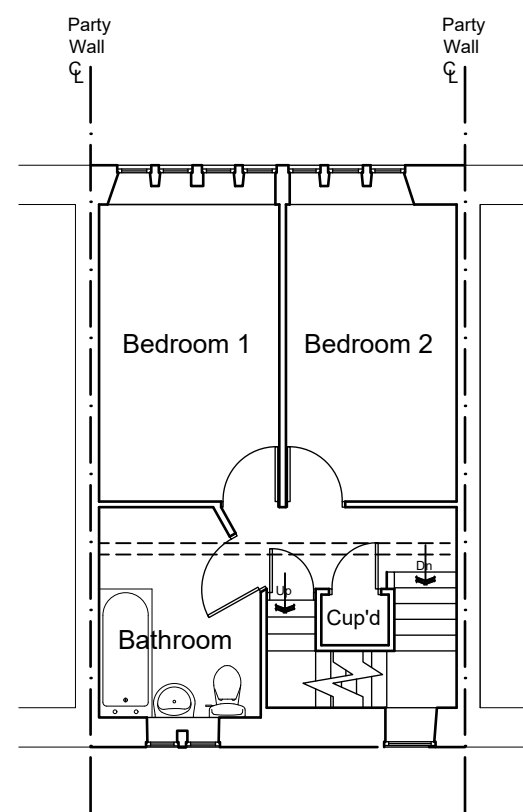


First Floor Plan

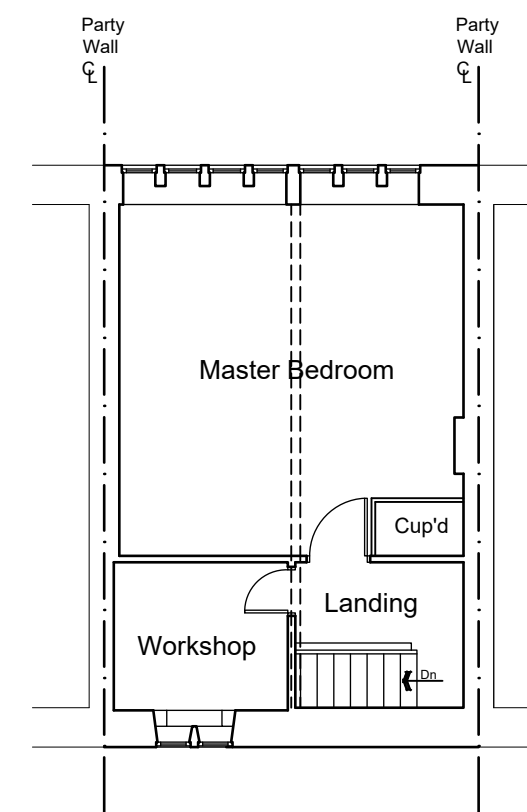


Second Floor Plan

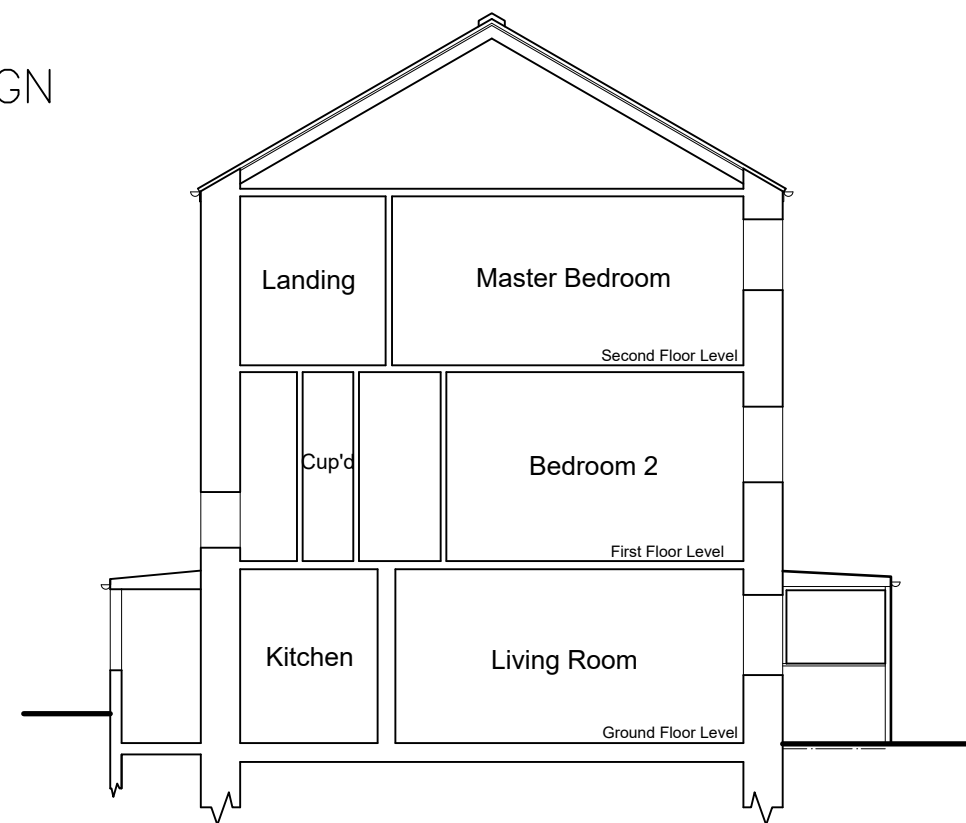

North Sectional (Party Wall) Elevation
(side)

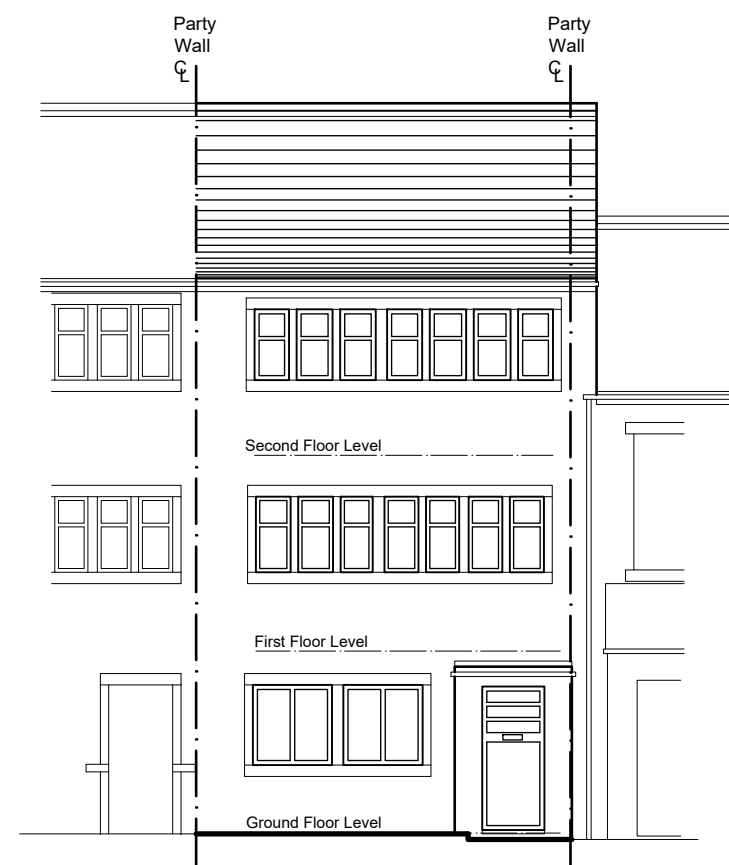

East Elevation
(rear)

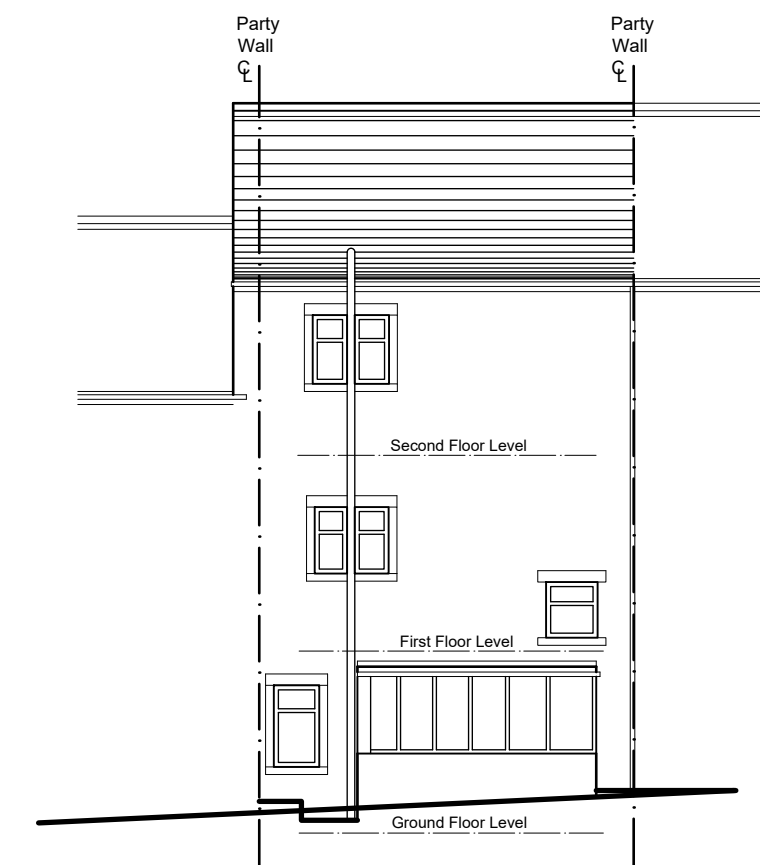

West Elevation
(front)

ARCHITECTURE | PLANNING | DESIGN

Malkin Farm
Brow Lane
Holmfirth
HD9 2RJ
07946872499
paul@paulmatthewsarchitectural.co.uk
www.paulmatthewsarchitectural.co.uk

Company Registration Number: 09898149 - Company
Registered in England and Wales

Location
11 Bolster Moor Road, Bolster Moor, Golcar,
Huddersfield, HD7 4JU

Project
Removal of Rear Utility and Front Porch. Erection of
Replacement Extensions, Replacement Windows,
Replacement Rainwater Goods, Installation of
Rooflight, Relocation of Rear Window Opening,
Repainting and Internal Alterations (Listed Building).

Client

Mr & Mrs B Good

Drawing Title/Issue

General Arrangement as Existing

scale	date	sheet size	dwg. no.
1:100	01/2026	A2	26/1288/03

