

paul@paulmatthewsarchitectural.co.uk
www.paulmatthewsarchitectural.co.uk

Company Registration Number: 09898149 – Company
Registered in England and Wales



Project
Erection of Extensions and Alterations to Dwelling
at 86 Hall Bower Lane, Hall Bower, Huddersfield,
HD4 6RN
Client

Mr I & Mr S Colwill


Drawing Title/Issue

General Arrangement as Proposed



scale	date	sheet size	dwg. no.
1:100	02/2024	A2	26/1296/04

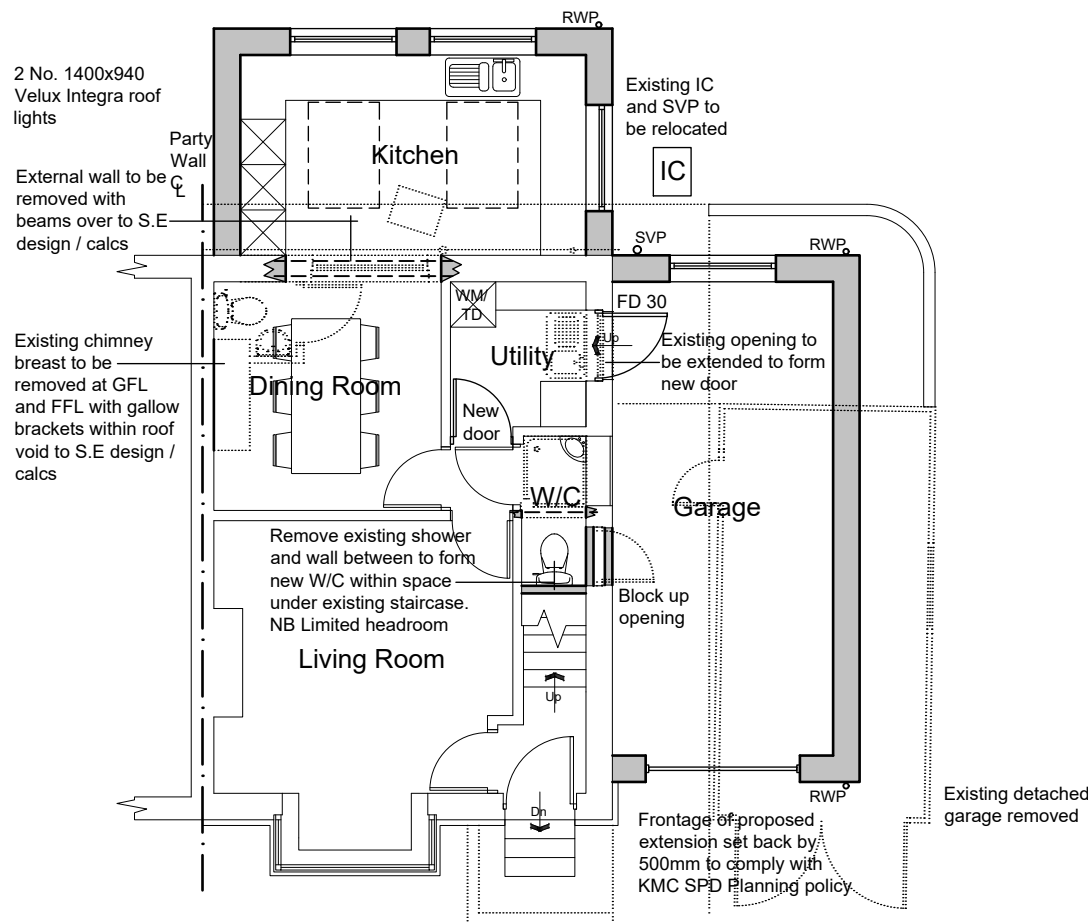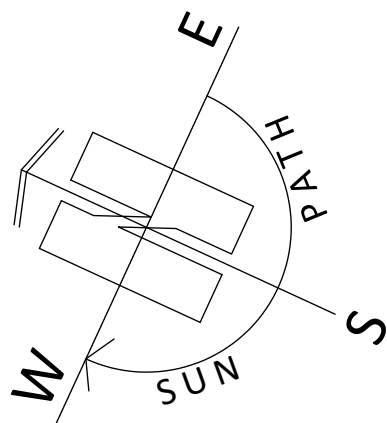

Ground Floor Plan

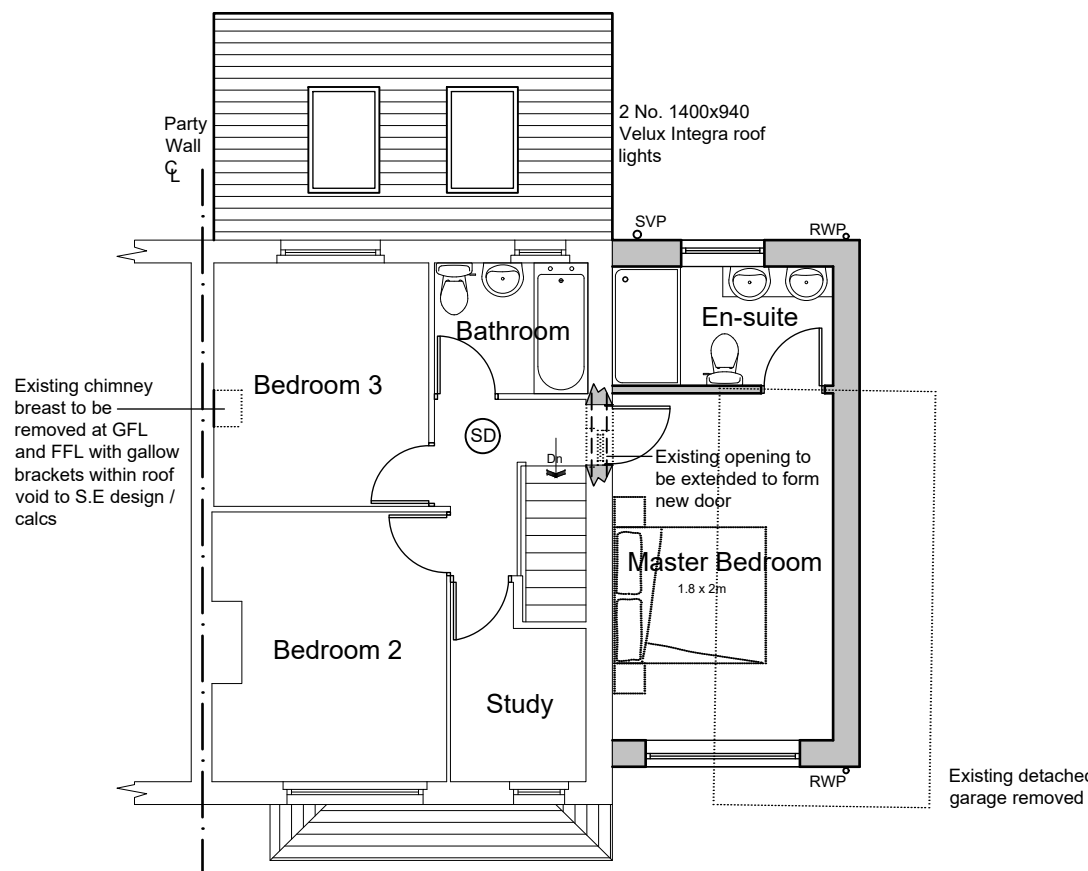

First Floor Plan

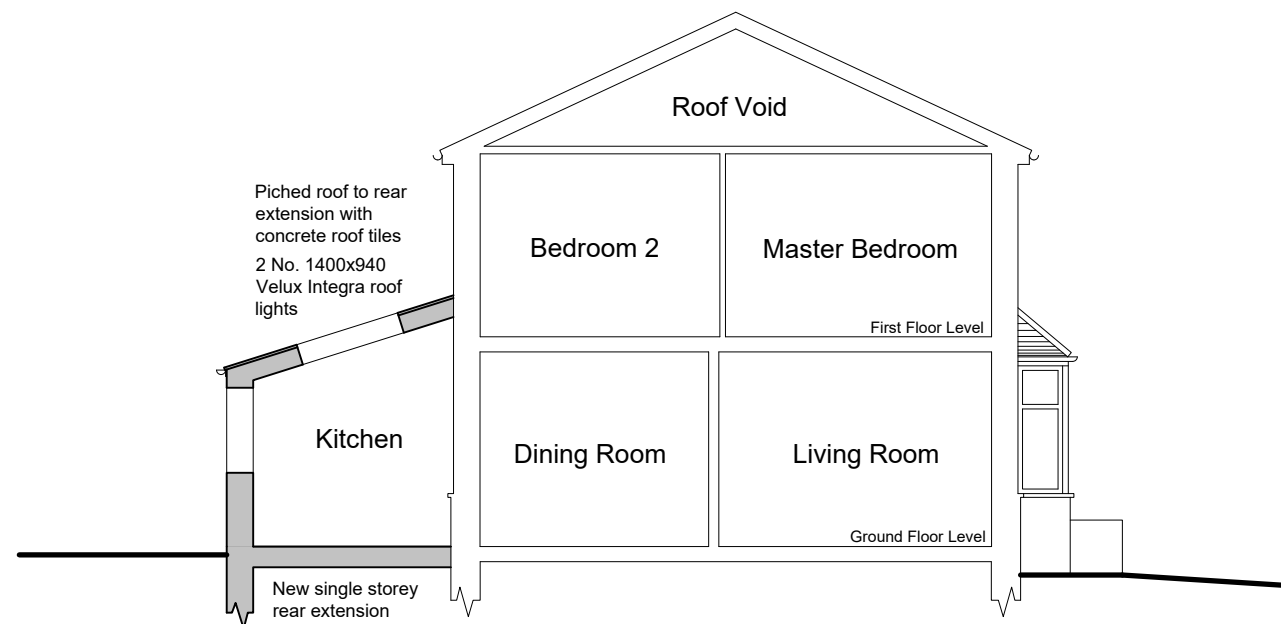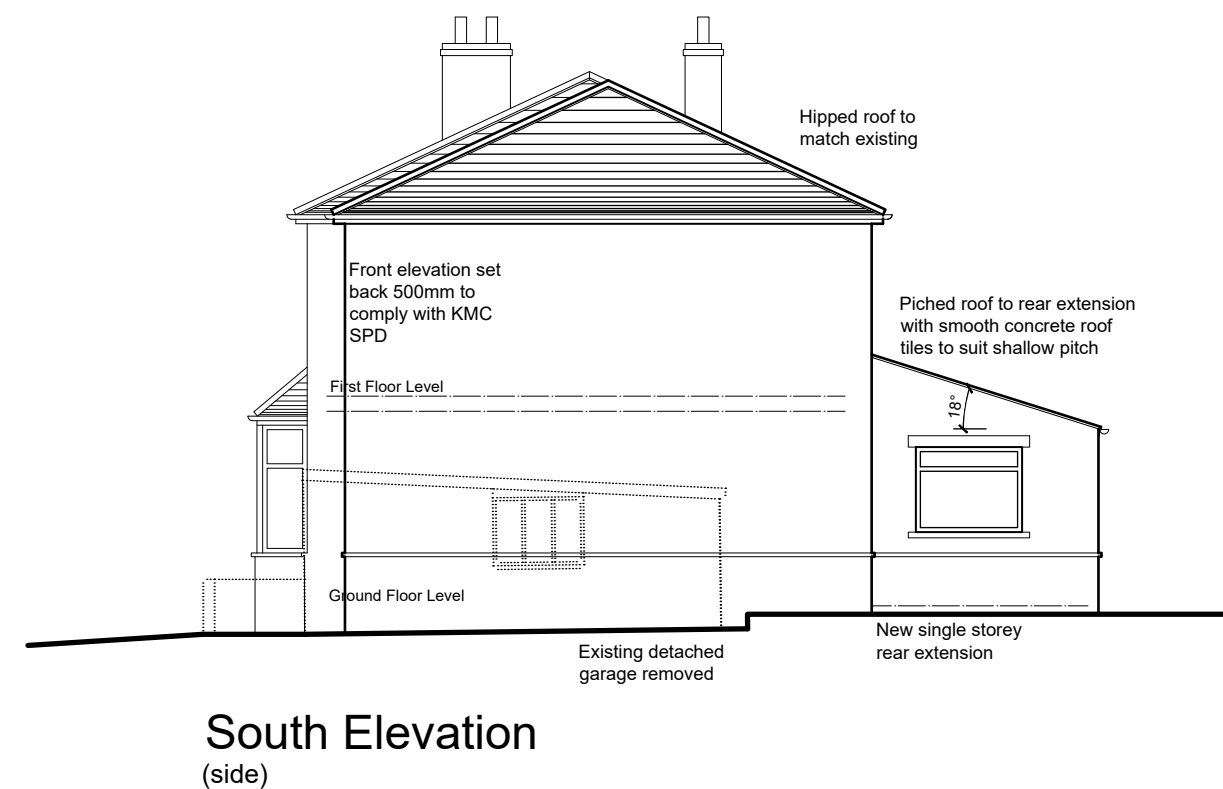

North Sectional Party Wall Elevation

1:100

