



Issue Purpose : HH Application		
Project	Proposed Double and single storey rear extension	Date 03-09-2025
		Scale 1:100@ A3
Address	5 Woodside Crescent, Batley, WF11 7DZ	Proposal
		D.N. 2025 - SWC - 04

KEY


1. BRICK TO MATCH EXISTING
2. UPVC GLAZED WINDOWS AND DOOR
3. OBSCURE GLAZING
4. FACIA AND SOFFIT TO MATCH EXISTING
5. ROOF TILES TO MATCH EXISTING

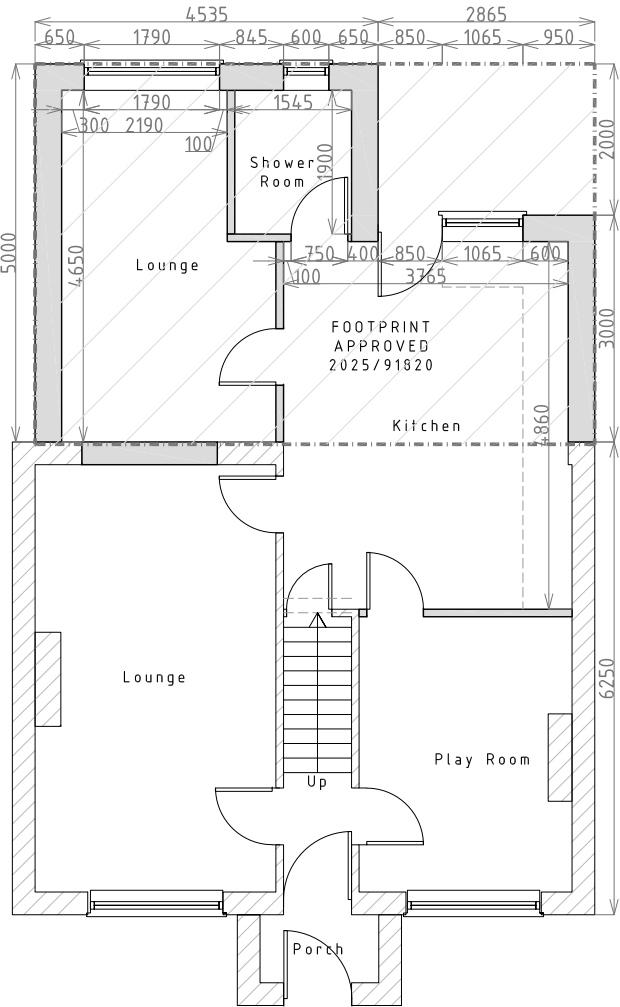


PROPOSED GROUND FLOOR PLAN

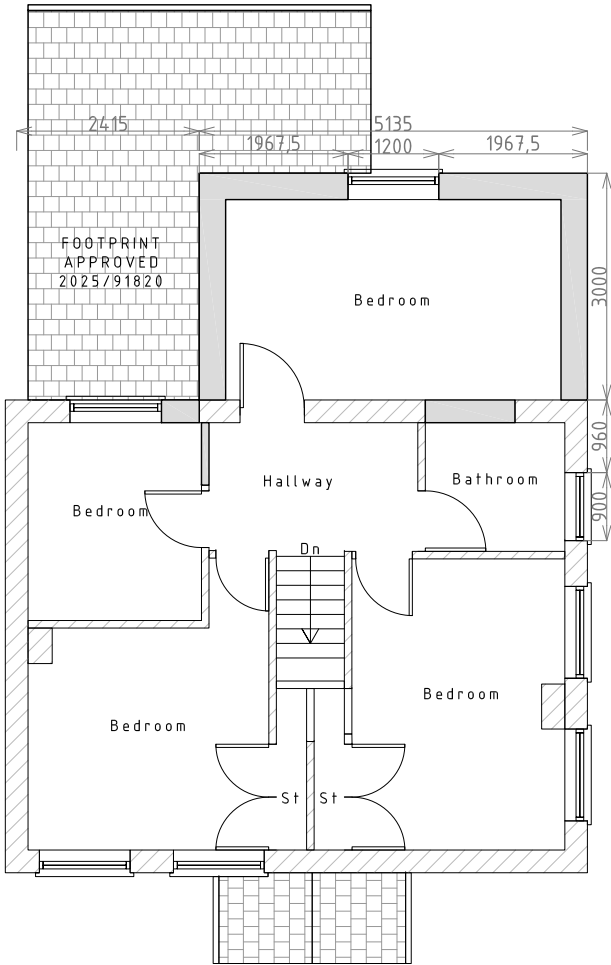


PROPOSED FIRST FLOOR PLAN

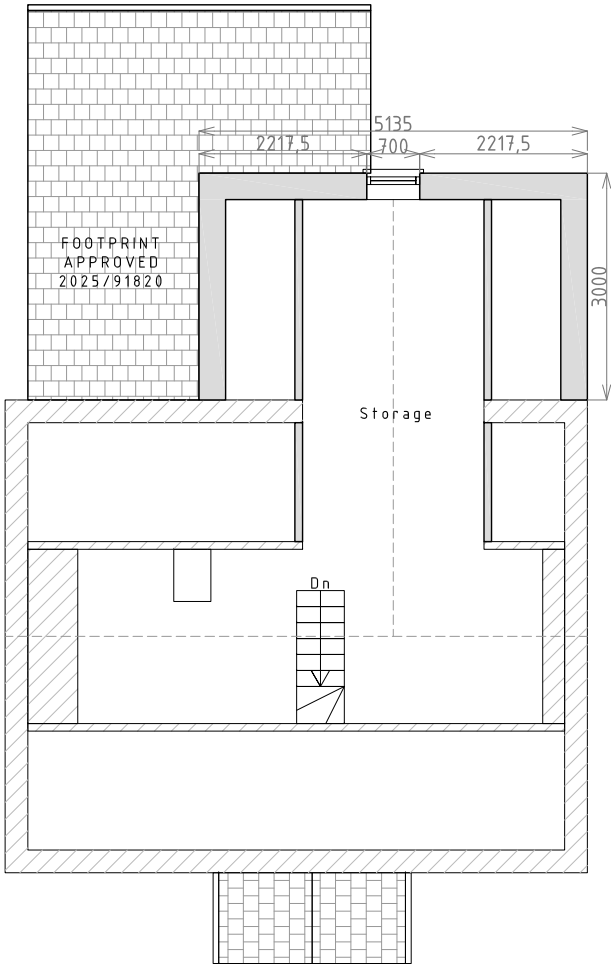

PROPOSED LOFT FLOOR PLAN

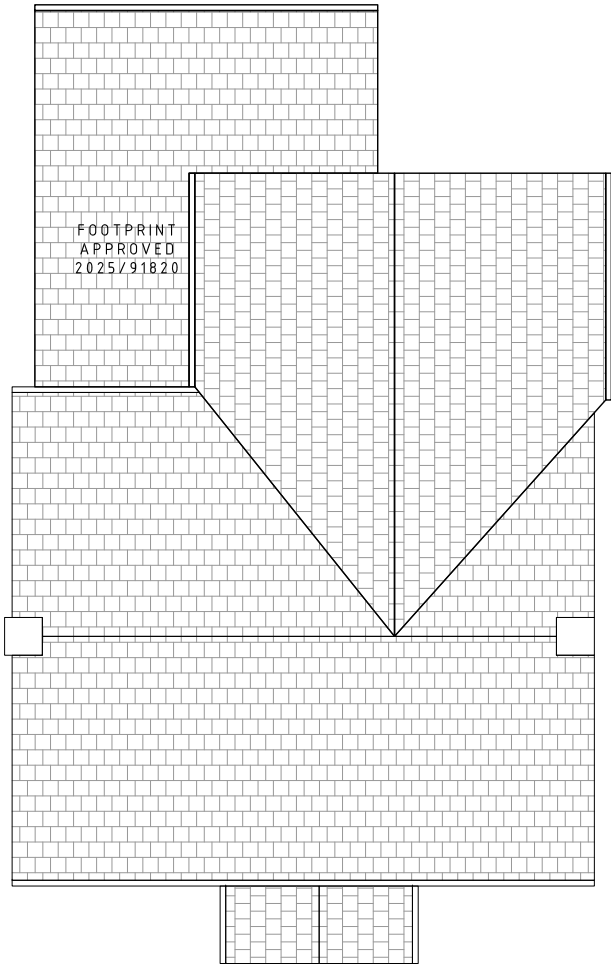


PROPOSED ROOF FLOOR PLAN

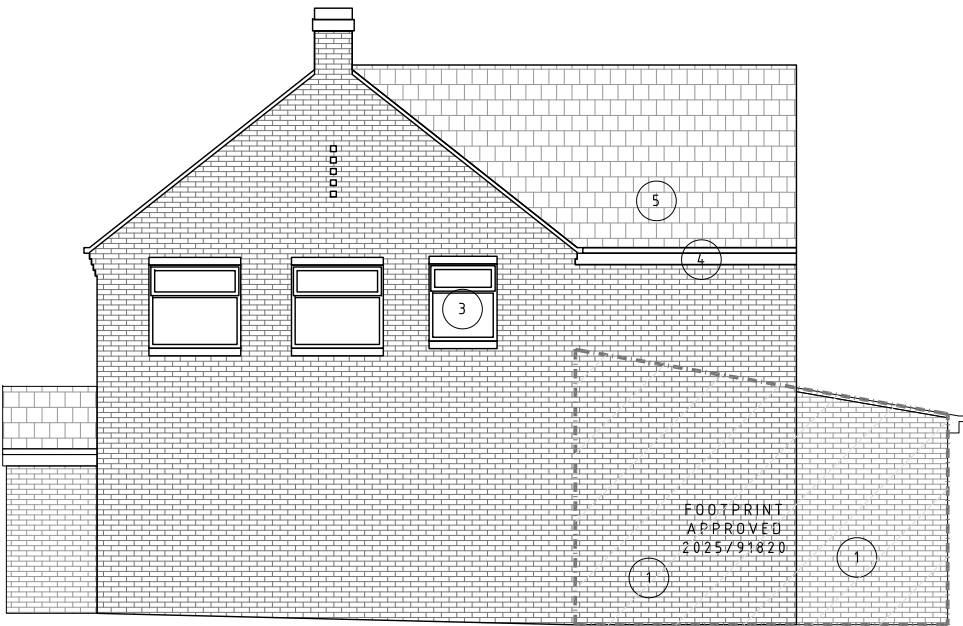

PROPOSED SIDE ELEVATION



PROPOSED REAR ELEVATION

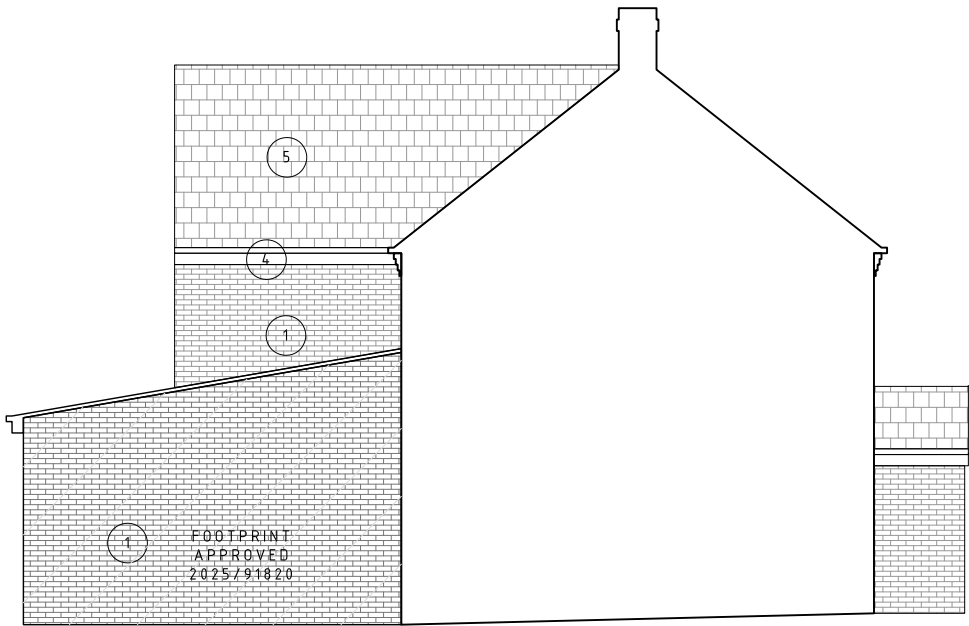

PROPOSED OTHER SIDE ELEVATION