
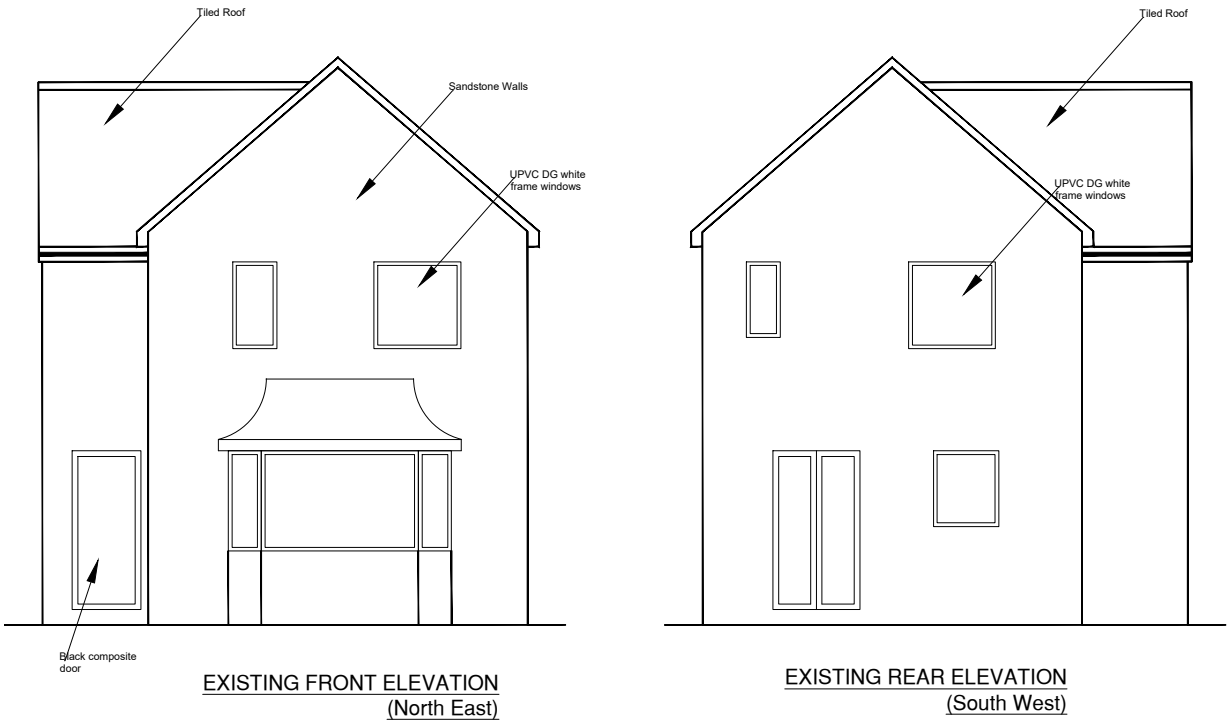


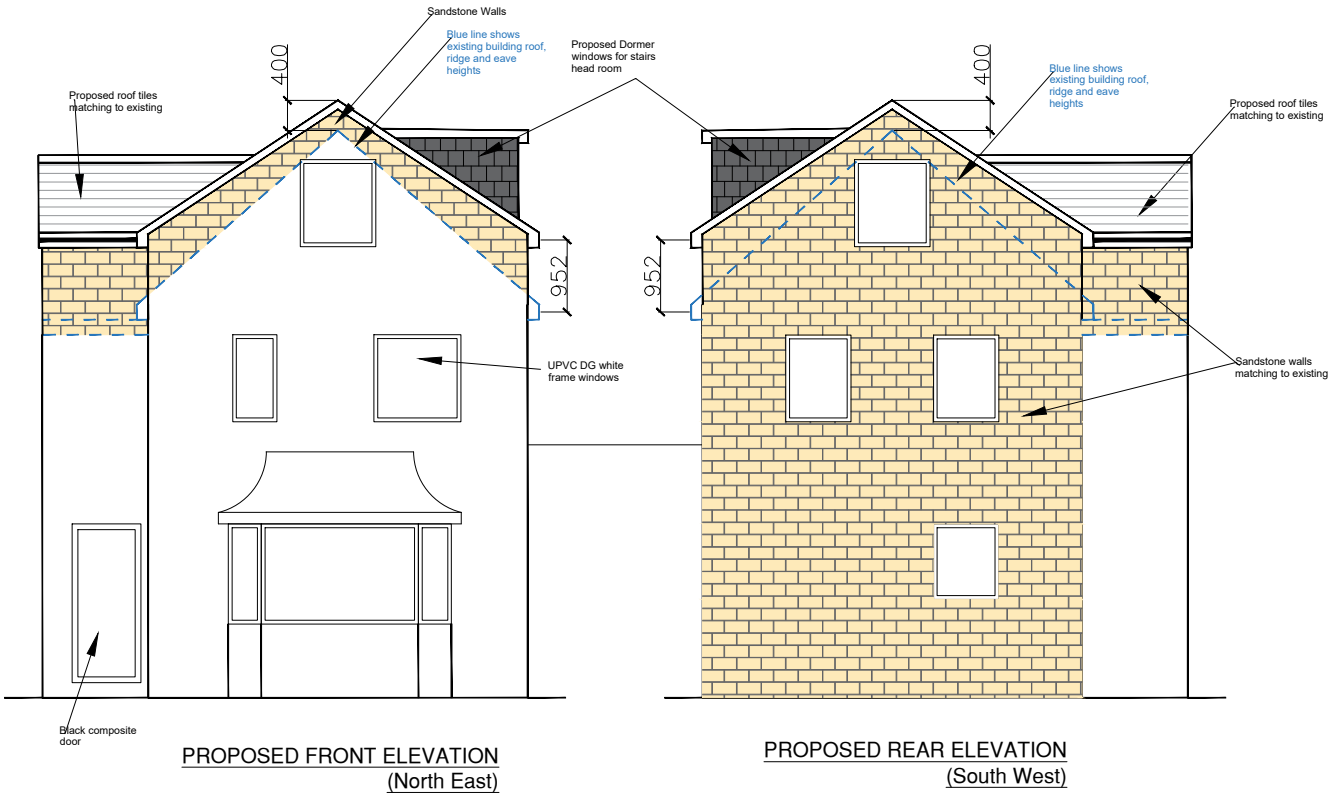

NOTES

This drawing is subject to a detailed building and site survey, therefore no guarantee of its accuracy can be given.
This drawing has been draughted in accordance with the clients design requirements.
All areas are approximate and are subject to a detailed building and site survey and further design development.
All dimensions should be checked prior to commencement of construction on site. Measurements should not be taken off the drawing.

Rev	Revision	Date
JOB PROPOSED SIDE EXTENSION, RAISING ROOF AND DORMER WINDOW TO REAR		
ADDRESS 30 MALLARD CLOSE, HECKMONDWIKE WF16 0NE Mrs Zaima Mahmood		
DATE	SCALE	SHEET
26.02.26	1:100	4@A3