


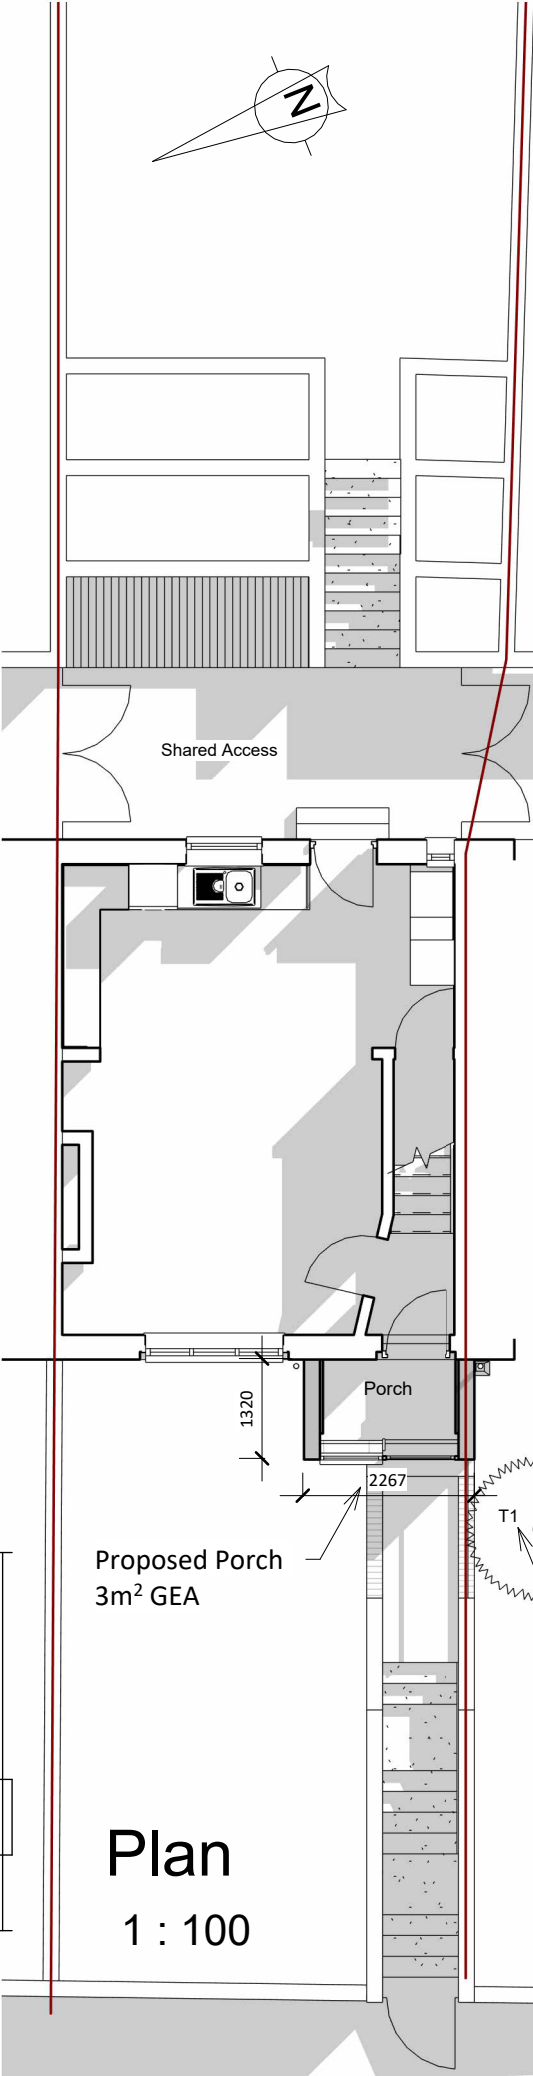

Elevation
1 : 100

T1 - Group of Lleylandi
Approx. 5m Height
Trunk diameter < 100mm
Max. Circumference 300mm