

EXISTING & PROPOSED SITE PLAN




EXISTING SITE PLAN

Site Boundary is outlined in Red.

Proposed Development is shaded in Blue.

2 x Parking Spaces retained to the Rear.

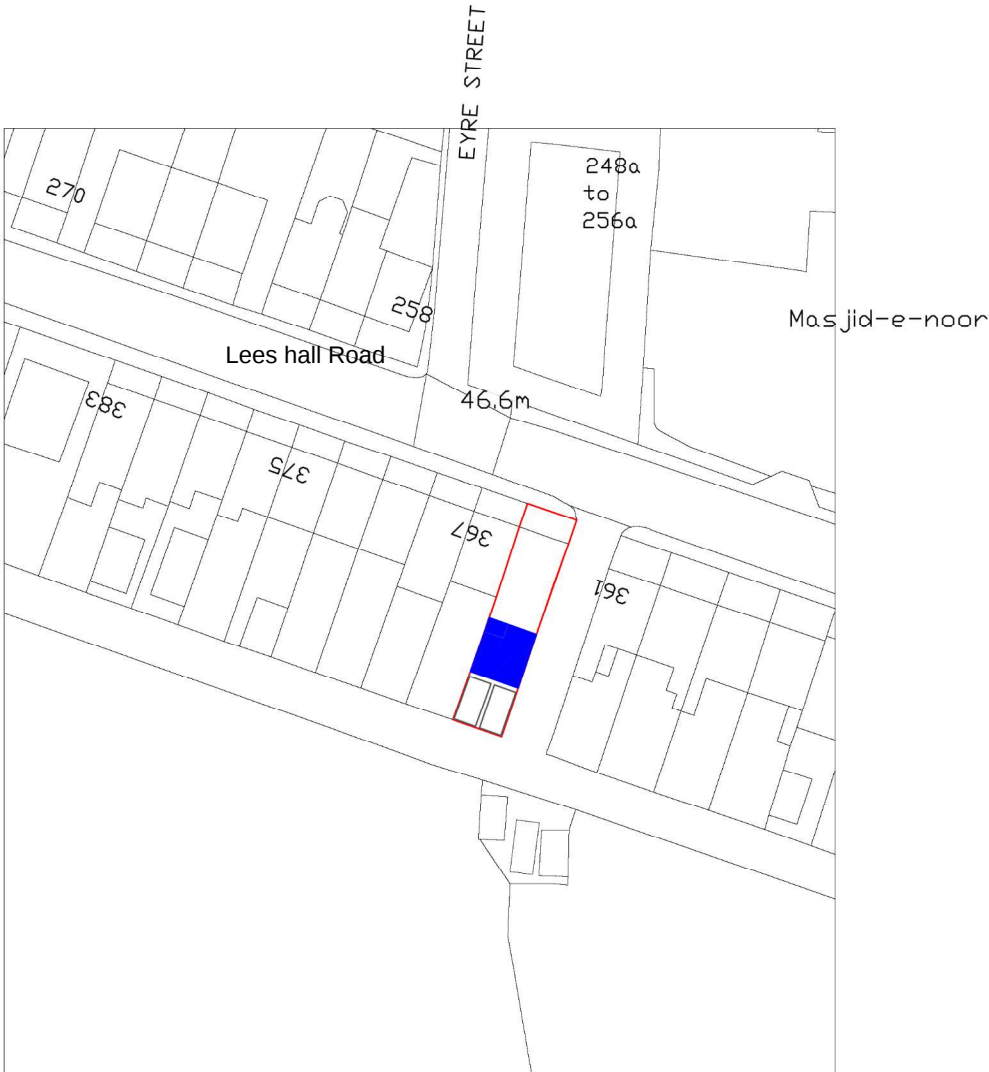

PROPOSED SITE PLAN

Notes:
All work to be carried out in accordance with the current Building Regulations. All dimensions to be checked on site before any work commences on site or any contract drawings prepared.

Do not scale from this drawing. Always work to written dimensions as a preference to scaling. Please query if in doubt.

This drawing is copyright and must not be reproduced or copied without permission.

PROPOSAL
Construction of Rear Single Storey Extension & Dormer with Front Skylights

CLIENT
EHSAN UL HAQ
365 LEES HALL ROAD, WF12 9HB

DRAWING No **1** SCALE **1:500** DATE **FEB 26**



APEX
ARCHITECTURE

08458 627 867

07838 236 302

Mohammed@ApexArchitecture.co.uk

www.Apex-Architecture.co.uk