



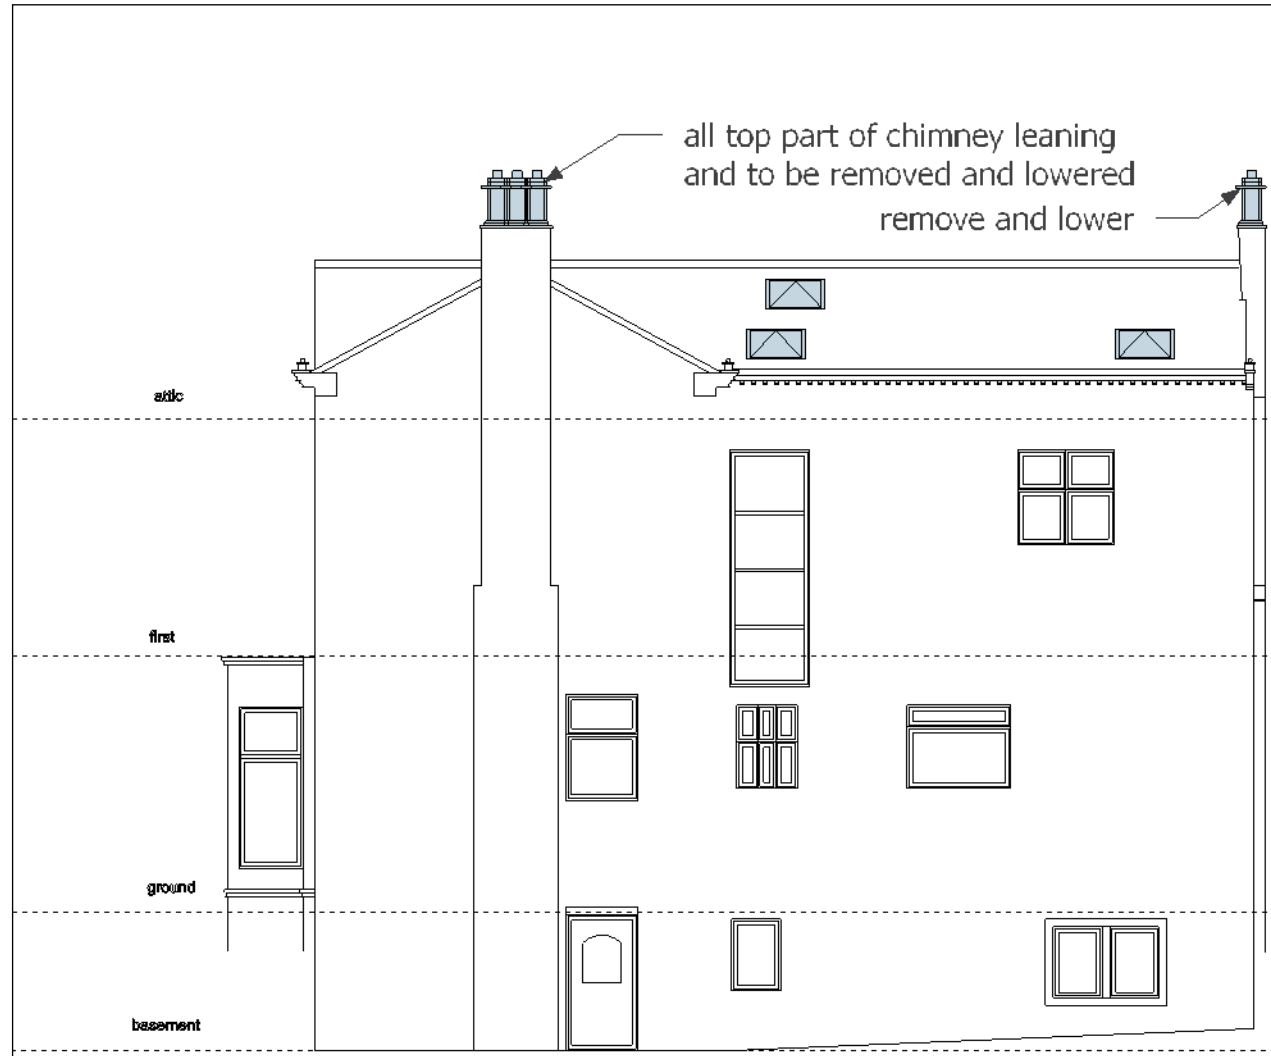


(north east elevation) existing side elevation

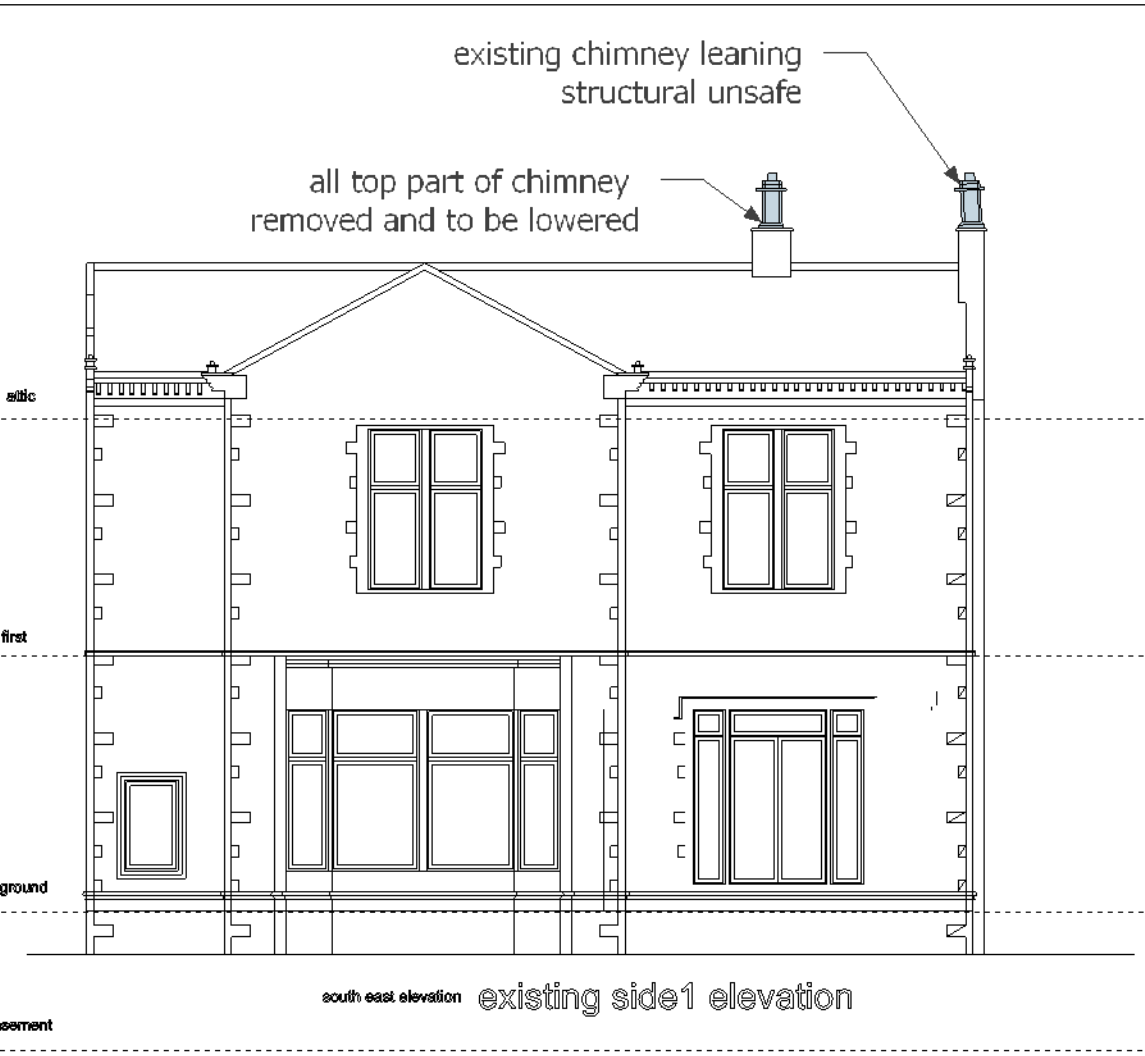

south east elevation existing side1 elevation



existing entrance elevation south west elevation

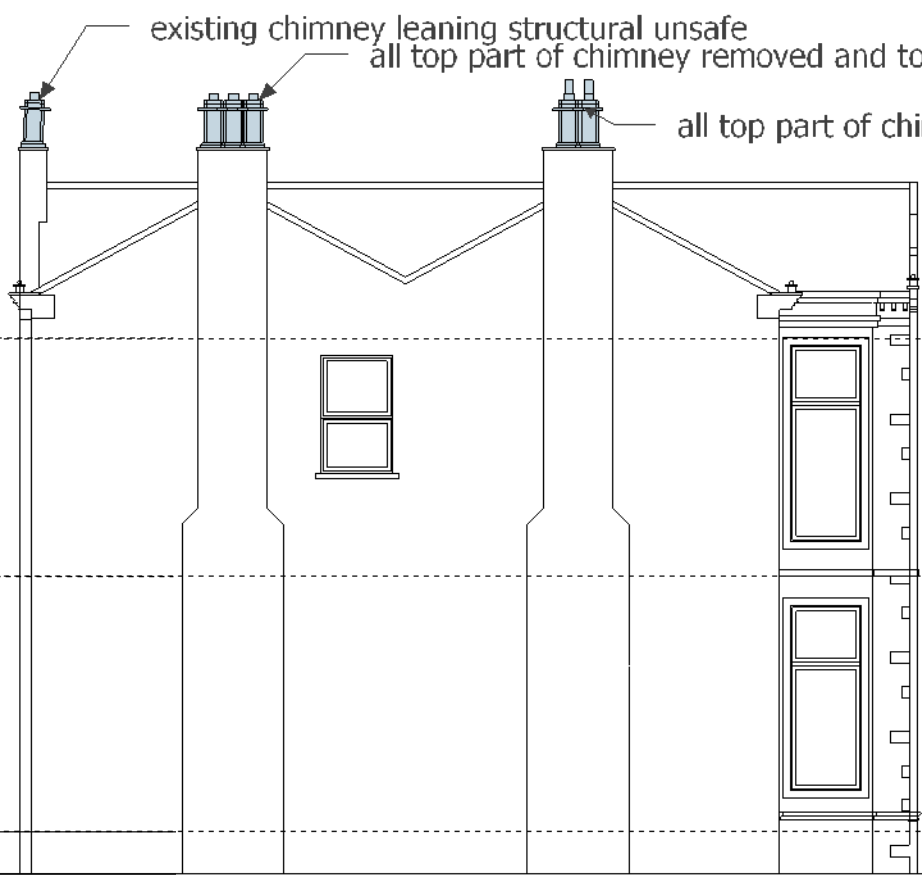

existing rear elevation north west elevation

revisions
A 10-3-2026
the right hand side proposed valley is now removed and the flat roof extended so a triangular glass can be added



Jade3 Architecture Ltd

Jade3 Architecture Ltd, Studio 114, Westbourne Road, Huddersfield HD1 4LF
Cellphone . 07535 740097 www.jade3architecture.co.uk

**14 Edgerton Road
Huddersfield
HD1 5RB**

Project No.
**2025
Enquiry 56**

Project Title
existing elevations

Drawn By

Reviewed By
MC

Scale
1:100@A3 size

Date
10/8/2025

Drawn No.
103

Reviewed Title

Revision
A

Important Notice
Do not scale off this drawing. Critical dimensions should be checked on site prior to works commencing. Dimensional conflicts should be brought to the company's attention as soon as they become apparent. Failure to do so could render the contractor liable for subsequent losses. Copyright in this drawing and any work executed from this drawing remains the property of Jade3 Architecture Ltd.

© Copyright Jade3 Architecture Ltd.