


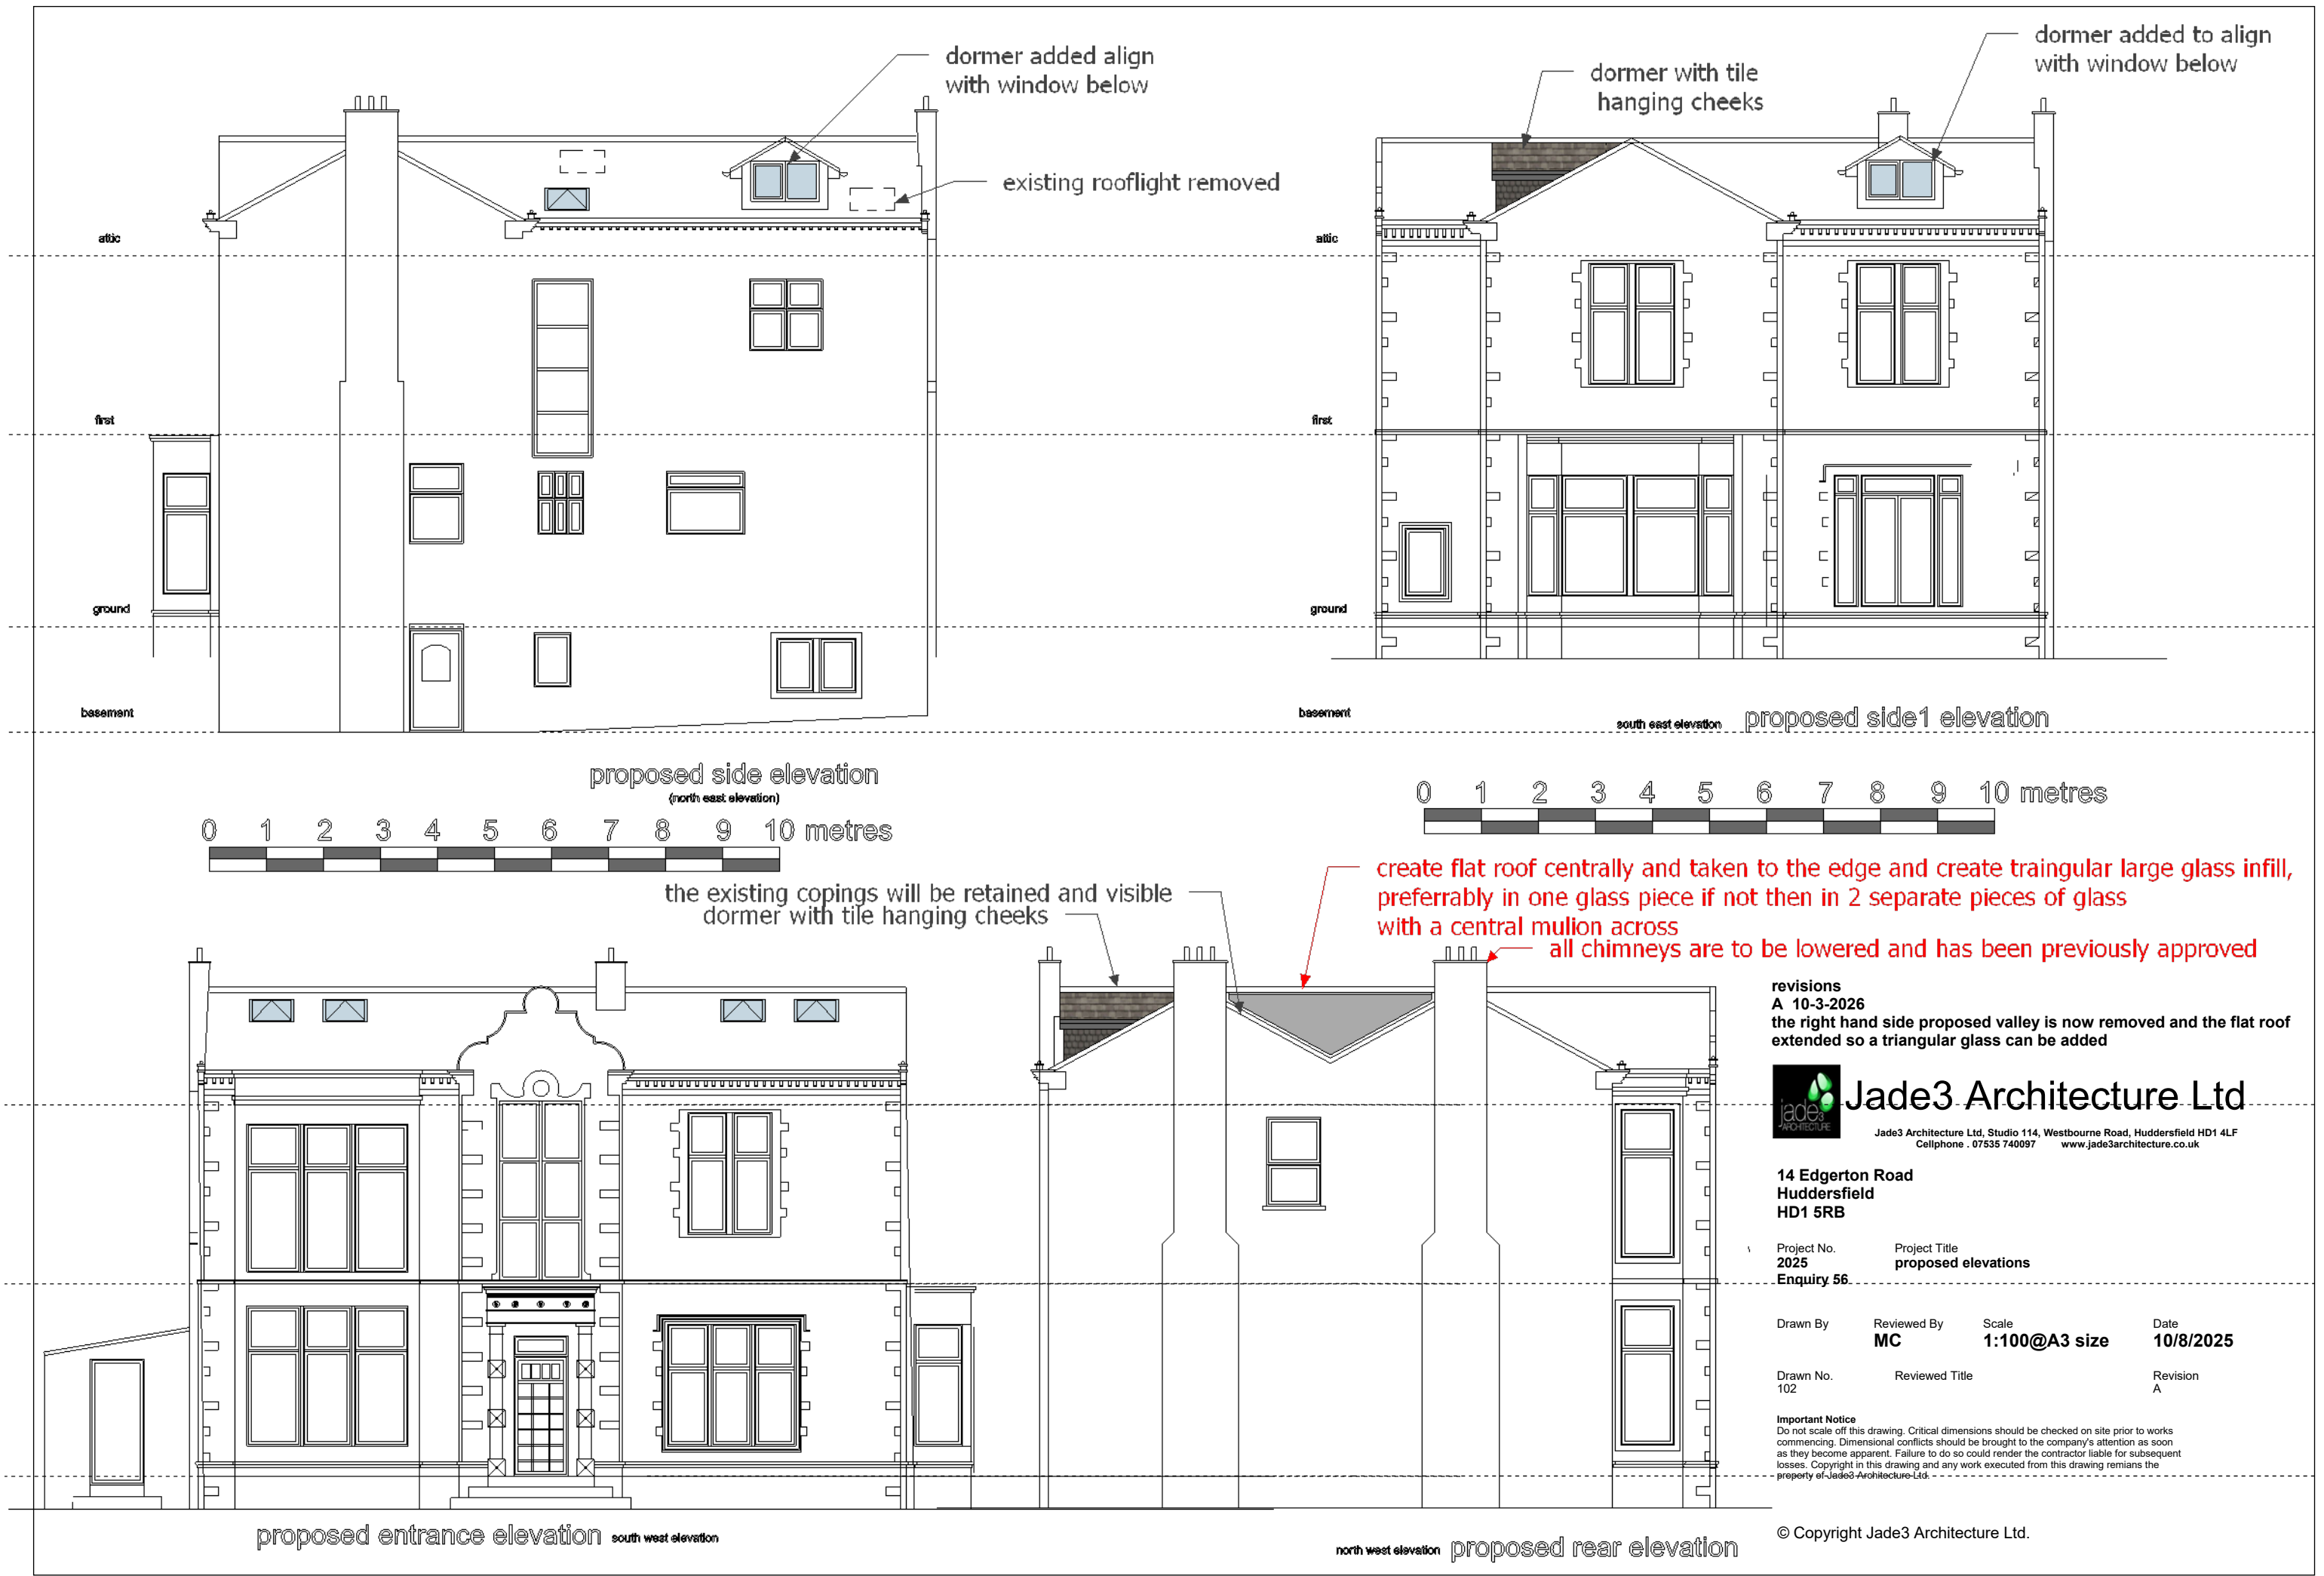

revisions
A 10-3-2026
the right hand side proposed valley is now removed and the flat roof extended so a triangular glass can be added

Jade3 Architecture Ltd
Jade3 Architecture Ltd, Studio 114, Westbourne Road, Huddersfield HD1 4LF
Cellphone . 07535 740097 www.jade3architecture.co.uk

14 Edgerton Road
Huddersfield
HD1 5RB

Project No.
2025
Enquiry 56

Project Title
proposed elevations

Drawn By	Reviewed By	Scale	Date
	MC	1:100@A3 size	10/8/2025
Drawn No. 102	Reviewed Title		Revision A

Important Notice
Do not scale off this drawing. Critical dimensions should be checked on site prior to works commencing. Dimensional conflicts should be brought to the company's attention as soon as they become apparent. Failure to do so could render the contractor liable for subsequent losses. Copyright in this drawing and any work executed from this drawing remains the property of Jade3 Architecture Ltd.

© Copyright Jade3 Architecture Ltd.