




EXISTING SCALE 1:50

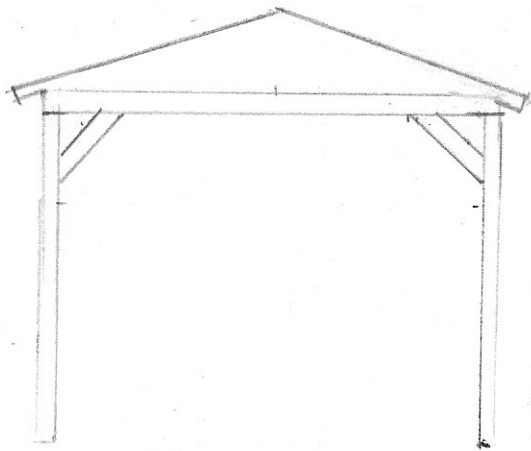


FRONT ELEVATION

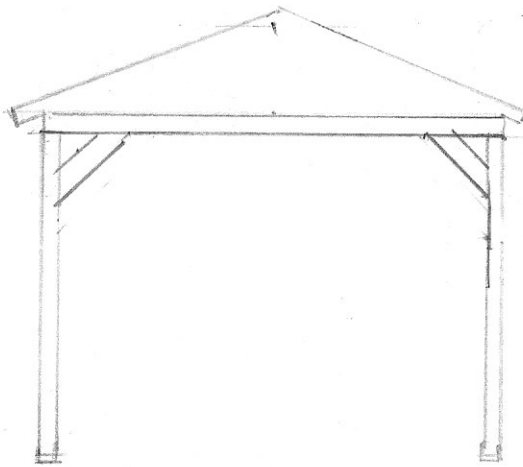

SIDE ELEVATION
GARDEN SIDE

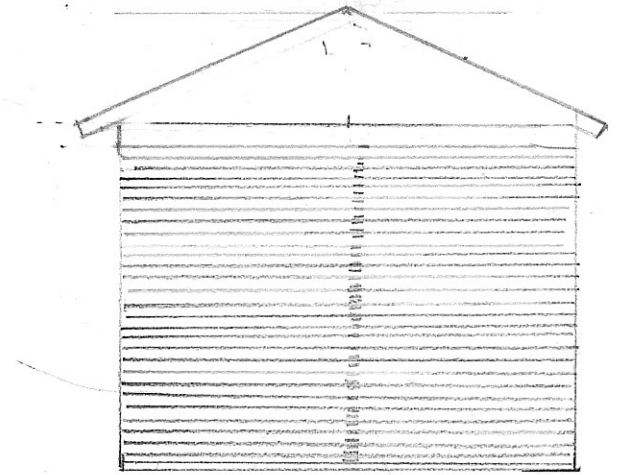


REAR ELEVATION

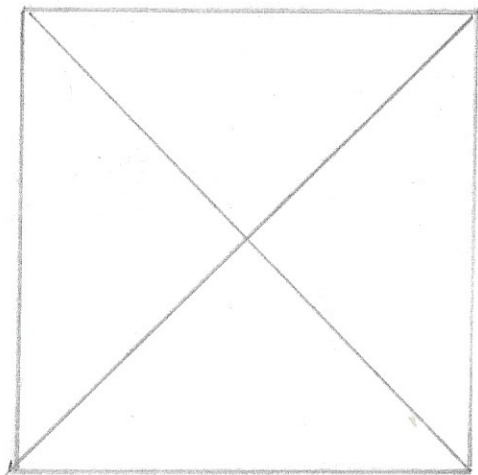

PLAN

3060

3060mm

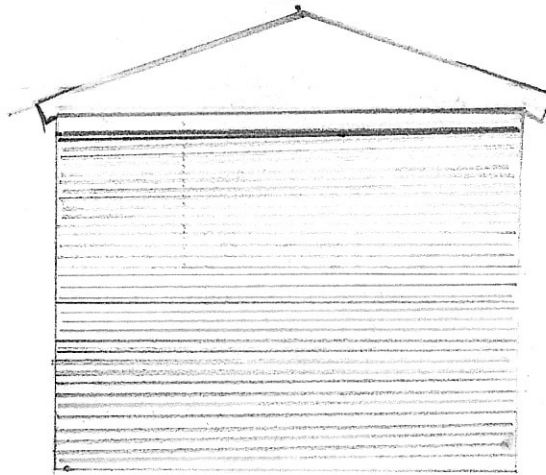

SIDE ELEVATION

ROAD SIDE

EAST

3060mm



550mm

2350mm



SCALE 1:50

1 LARCH CLOSE
BIRSTALL
WF 17 DEA