




PROPOSED SCALE 1:50

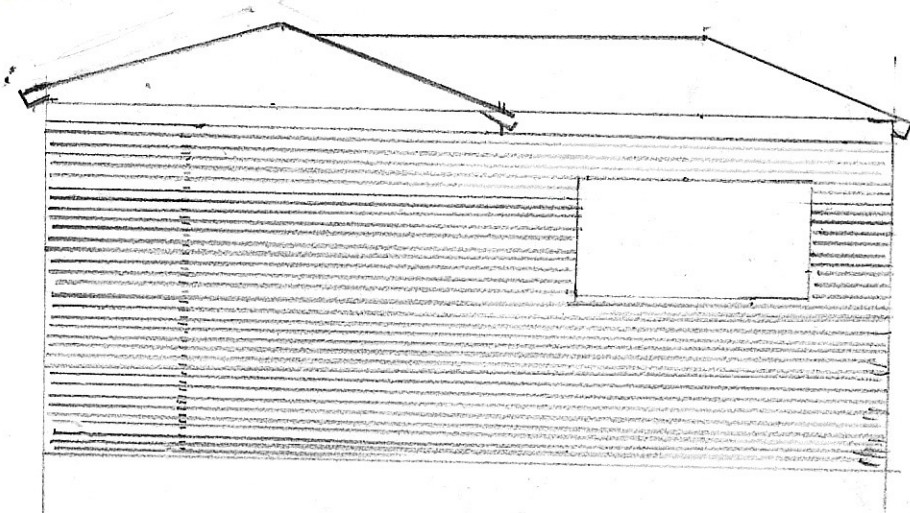


REAR ELEVATION

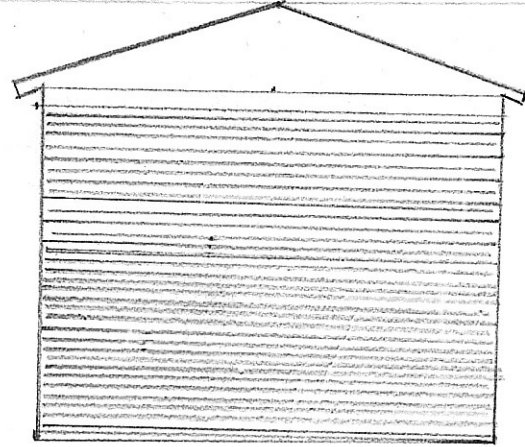

SIDE ELEVATION
GARDEN SIDE

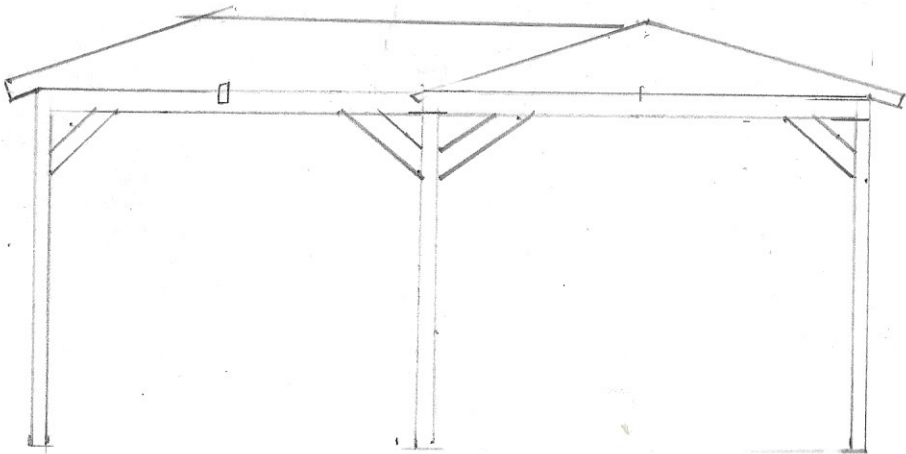

FRONT ELEVATION

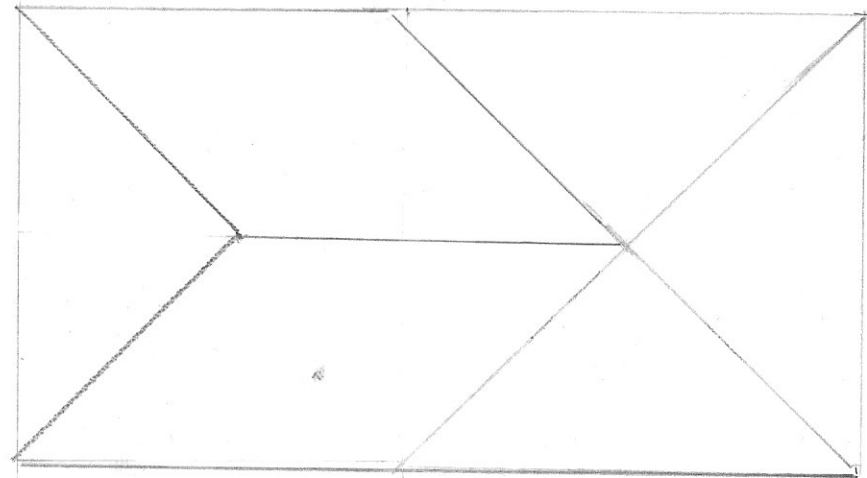

PLAN

1 LARCH CLOSE
BIRSTALL
WF 11 DEK