




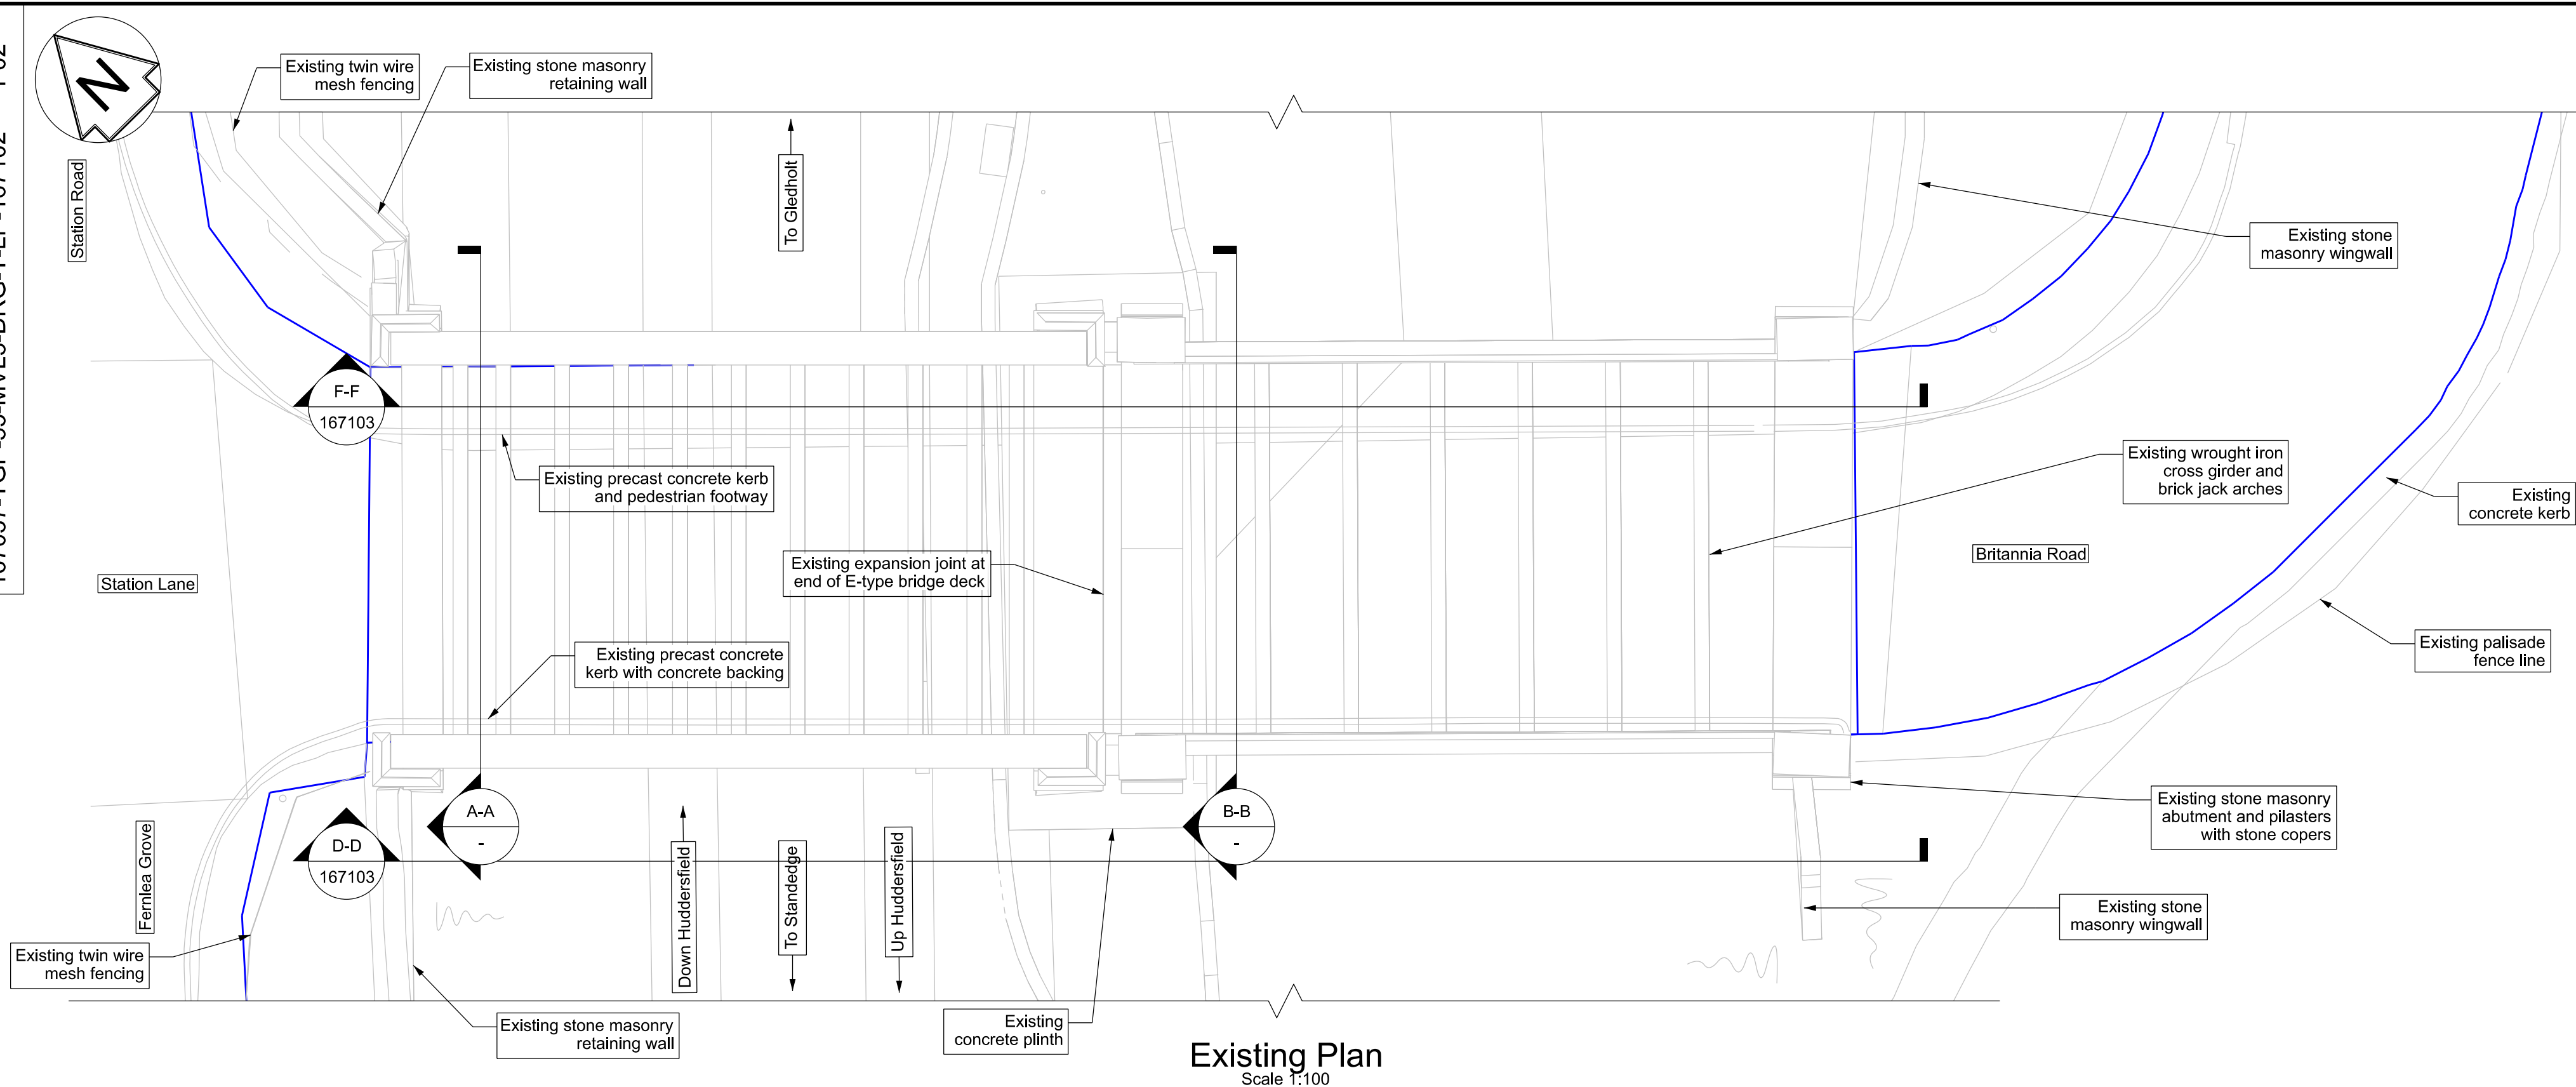


Existing Plan
Scale 1:100

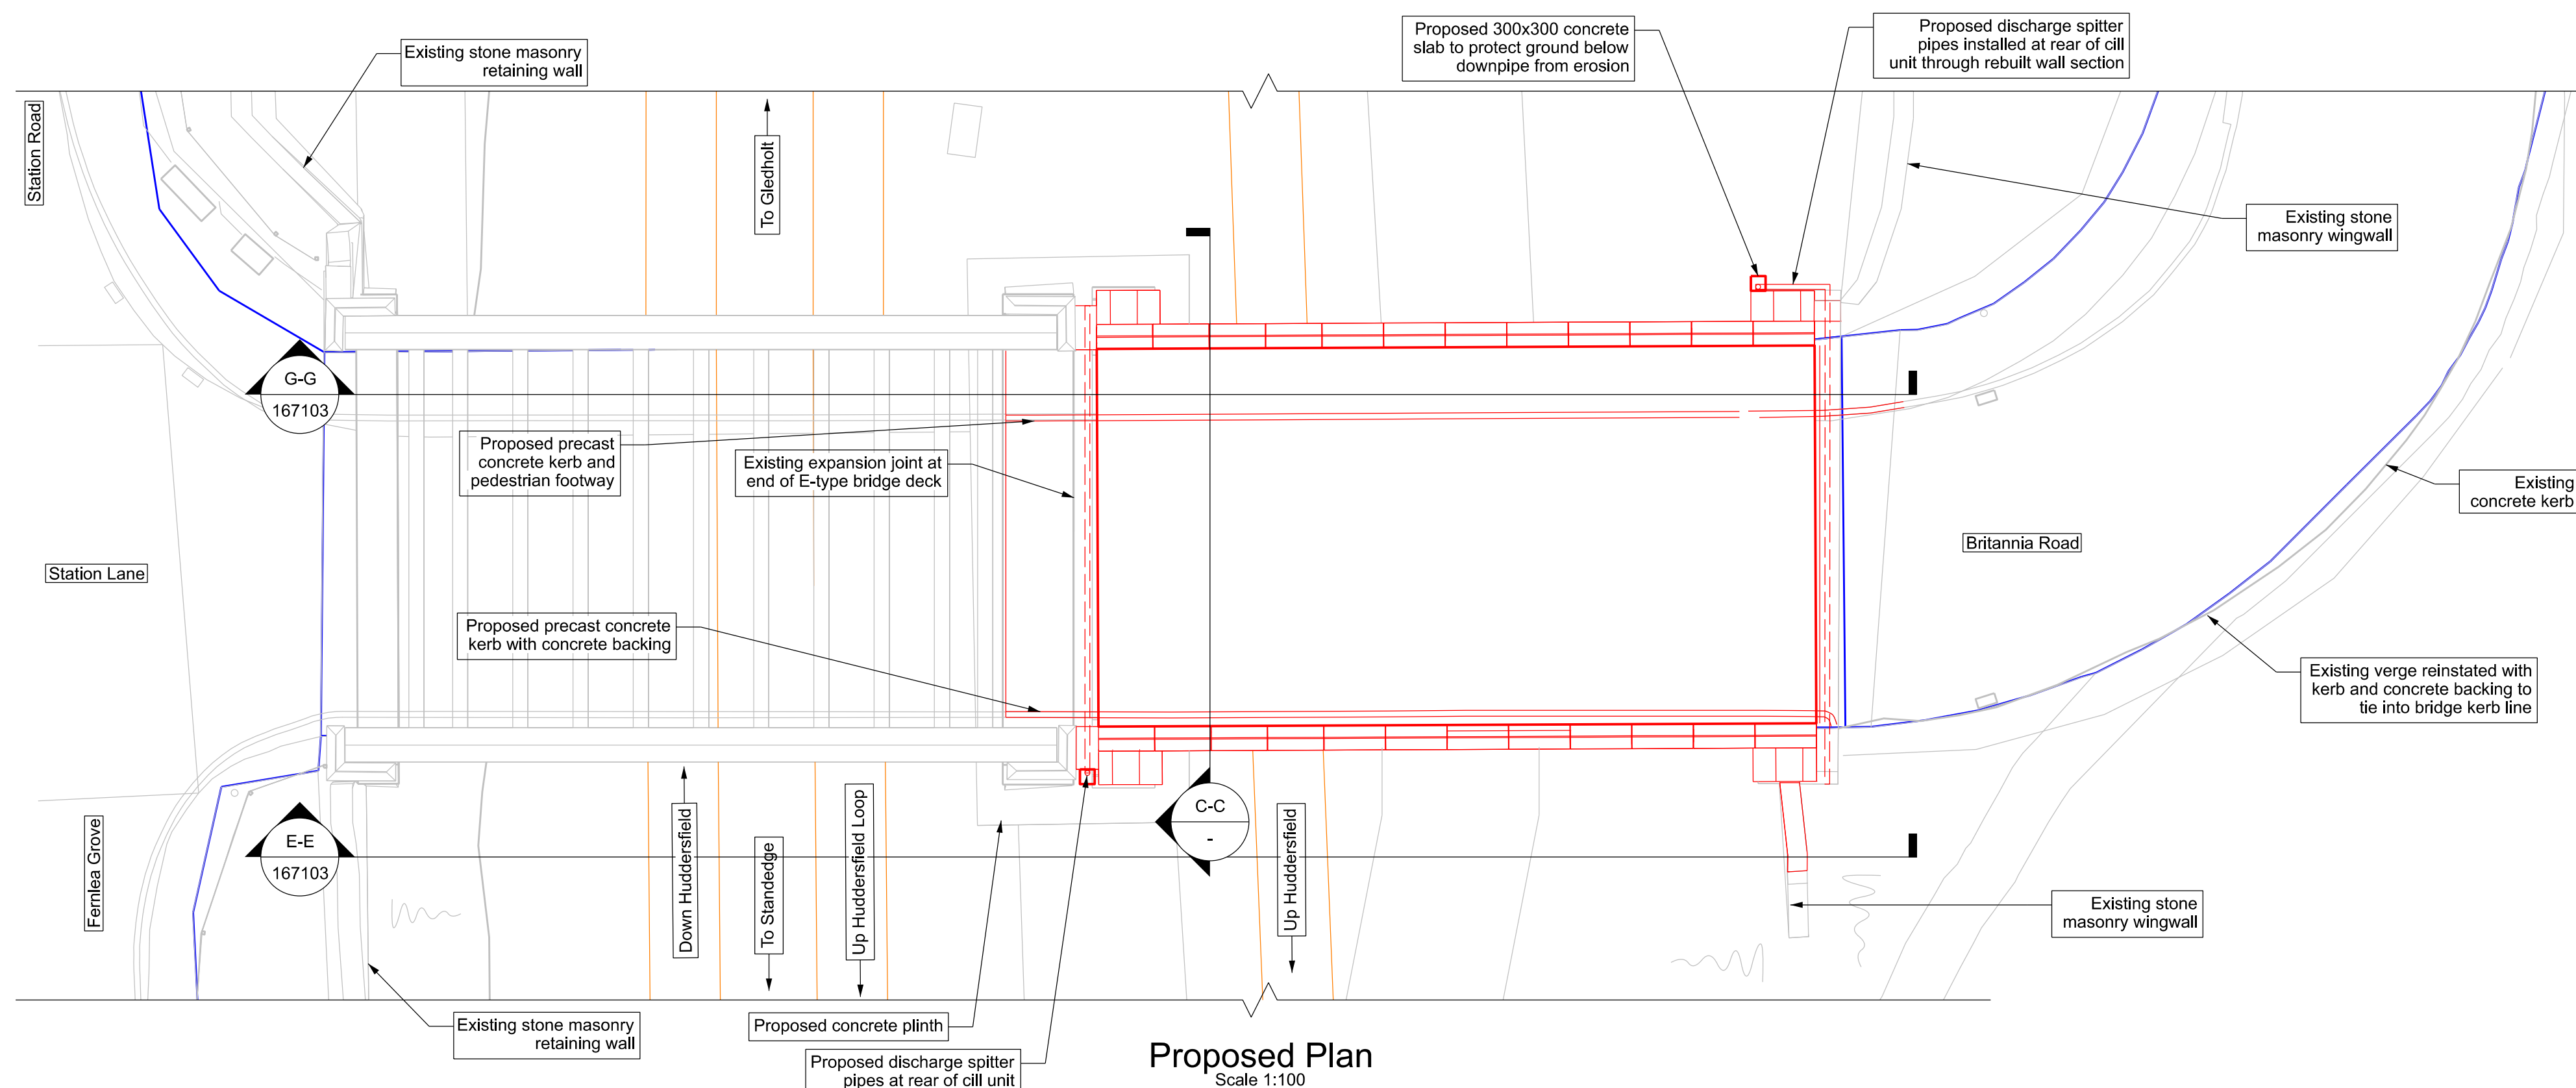


Proposed Plan

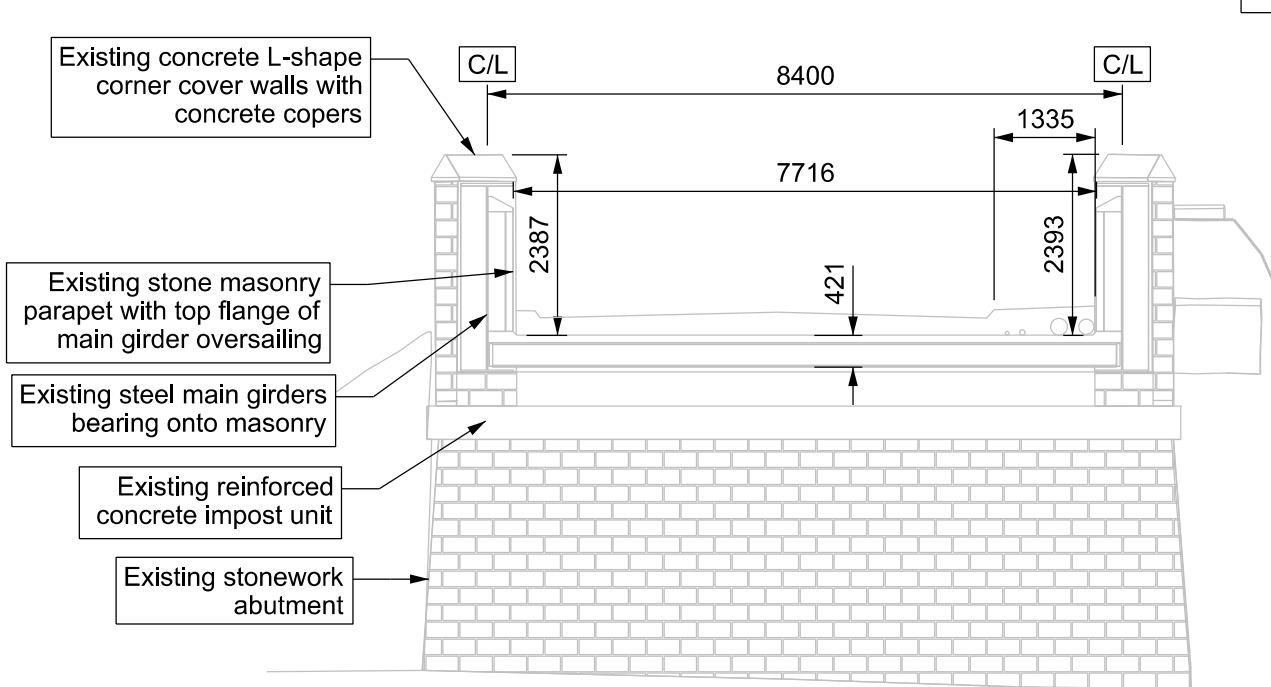


Section A-A
Scale 1:100

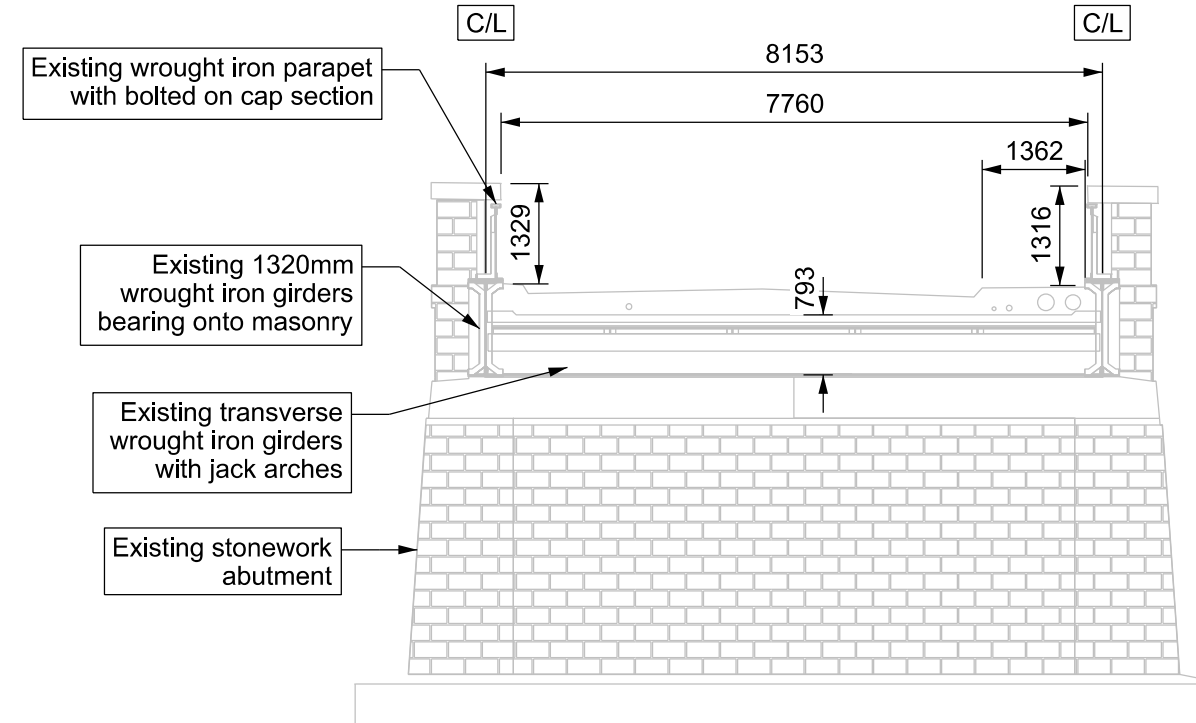

Section B-B
Scale 1:100

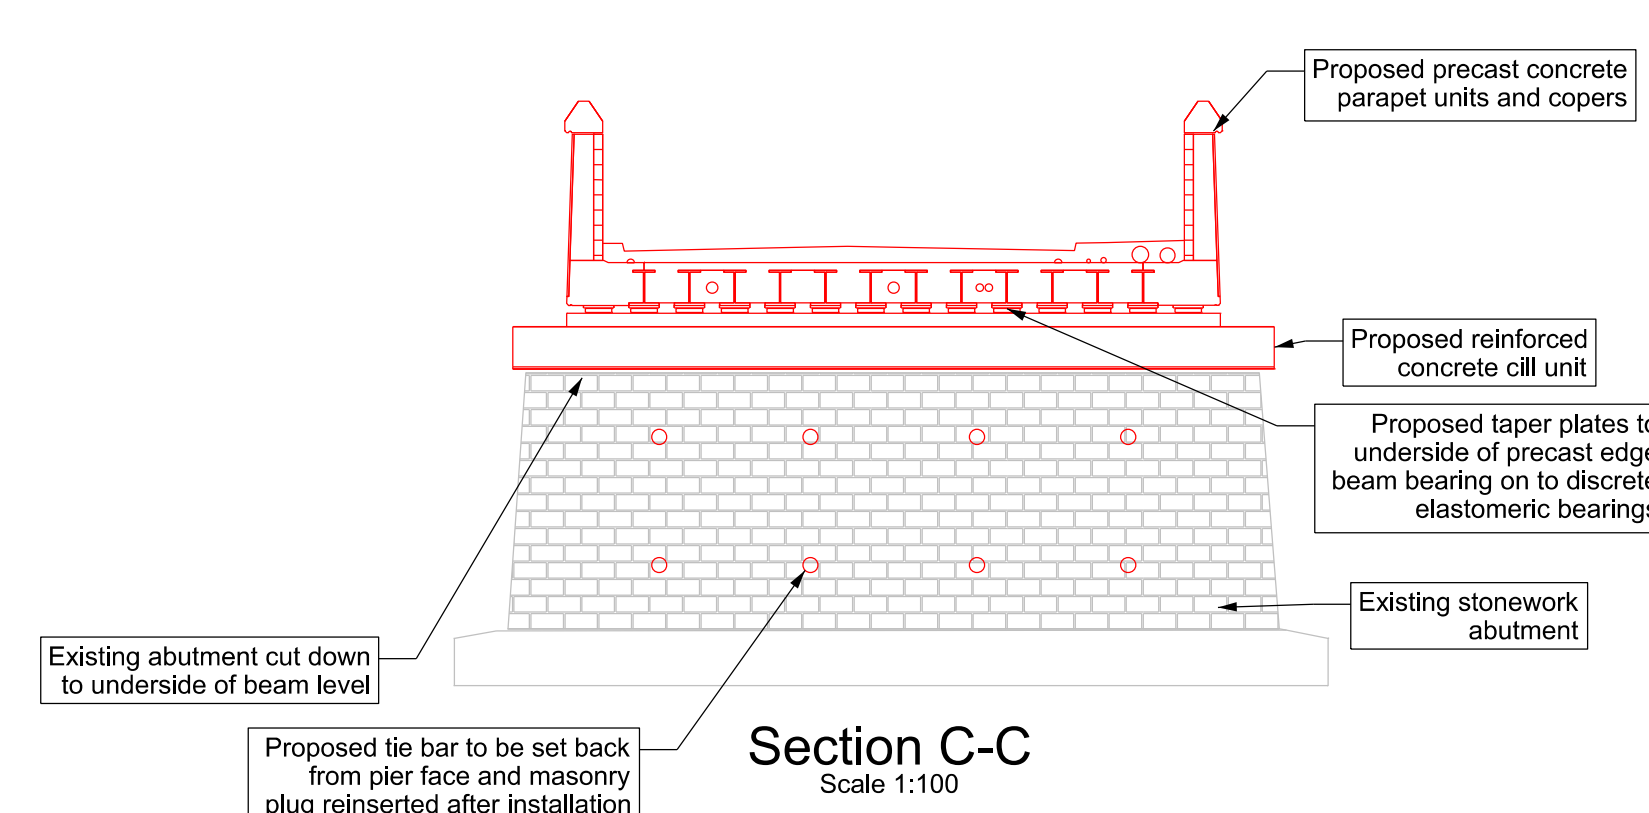

Section C-C
Scale 1:100

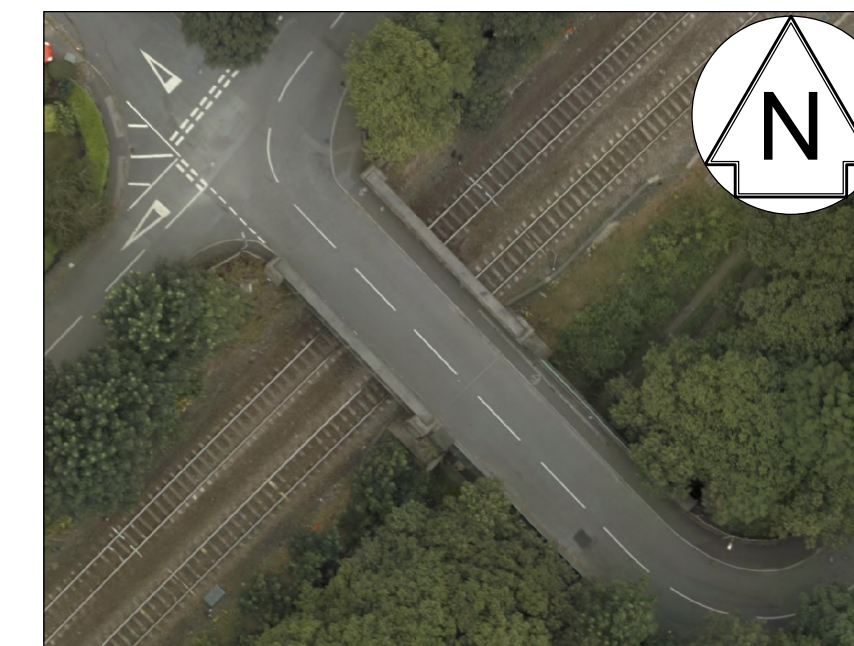


Aerial View
Scale N.T.S



Photo 1
(Looking North West)
Scale N.T.S



Photo 2
(Looking South East)
Scale N.T.S

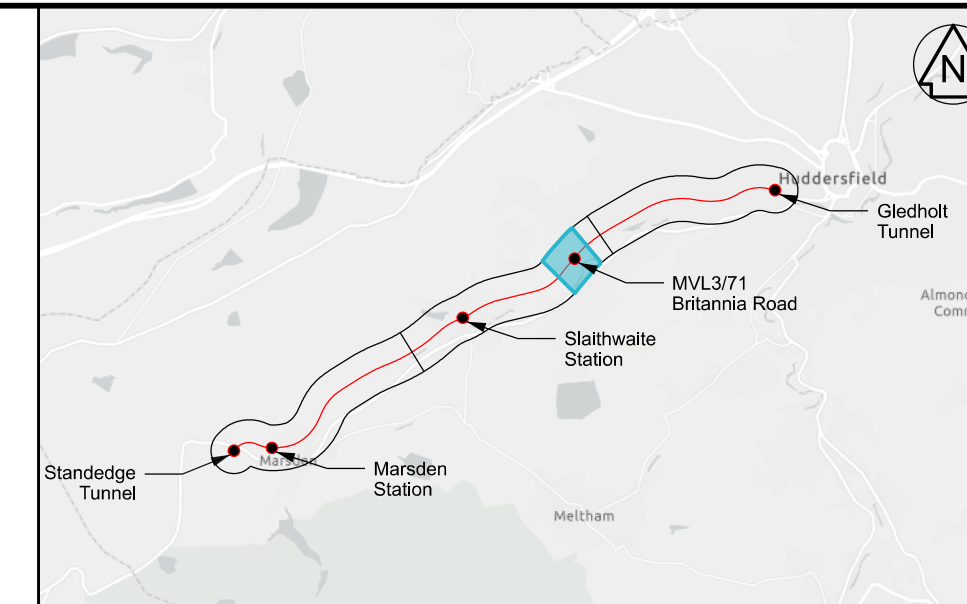


Legend

- Existing
 — Proposed
 — Other works not subject to Prior Approval
 — Network Rail Boundary

Notes

1. All dimensions in millimetres unless shown otherwise. All levels in metres above ordnance datum Newlyn. Do not scale from this drawing.
2. This drawing shall be read in conjunction with the following drawings: 167037-TGP-54-MVL3-DRG-T-LP-167103

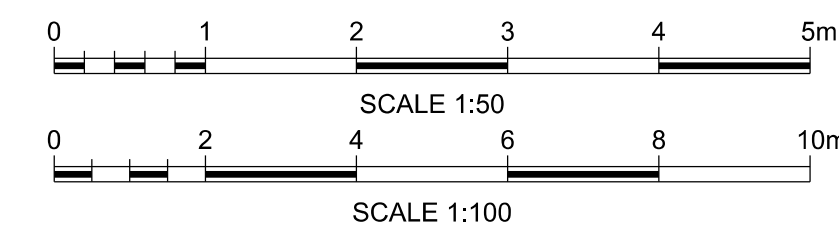

P01	02/02/26	First Issue					CB	GM	T			
P02	02/03/26	Post Workshop issue					RH	GM	T			
Rev	Date	Description of Revisions					Drawn	Chkd	Appd	Suitable		
									Status	S2		

Fit for Information



Authorised		Signed	Date
------------	--	--------	------

Contractor(s)	Tony Gee & Partners LLP
---------------	-------------------------

Location	STALYBRIDGE STN - HEATON LODGE JN (HUDD-MANC LINE)		
Type	Drawings	Sub-Type	Planning
Role	Town and Country Planner	Sub-Role	General
Zone	Slailthwaite		
Phasing	Proposed	Project Stage	PAGE 2 ES4

Transpennine Route Upgrade

Contract No.
167037

Contract Title
2BC Stalybridge to Huddersfield

Drawing Title

Prior Approval -
MVL3/71 Britannia Road, Golcar
Existing & Proposed
General Arrangement & Sections

Designed		Signed	Electronically Signed	Date	02/03/2026
Drawn	R.Hernandez	Signed	Electronically Signed	Date	02/03/2026
Checked	G.Mcsharry	Signed	Electronically Signed	Date	02/03/2026
Approved	T.Lachut	Signed	Electronically Signed	Date	02/03/2026
Scale(s)		ELR & Mileage			
As Shown		22.132	to	0	

Alternative Reference	Sheet
	of
Drawing Number	Revision
167037-TGP-55-MVL3-DRG-T-LP-167102	P02