


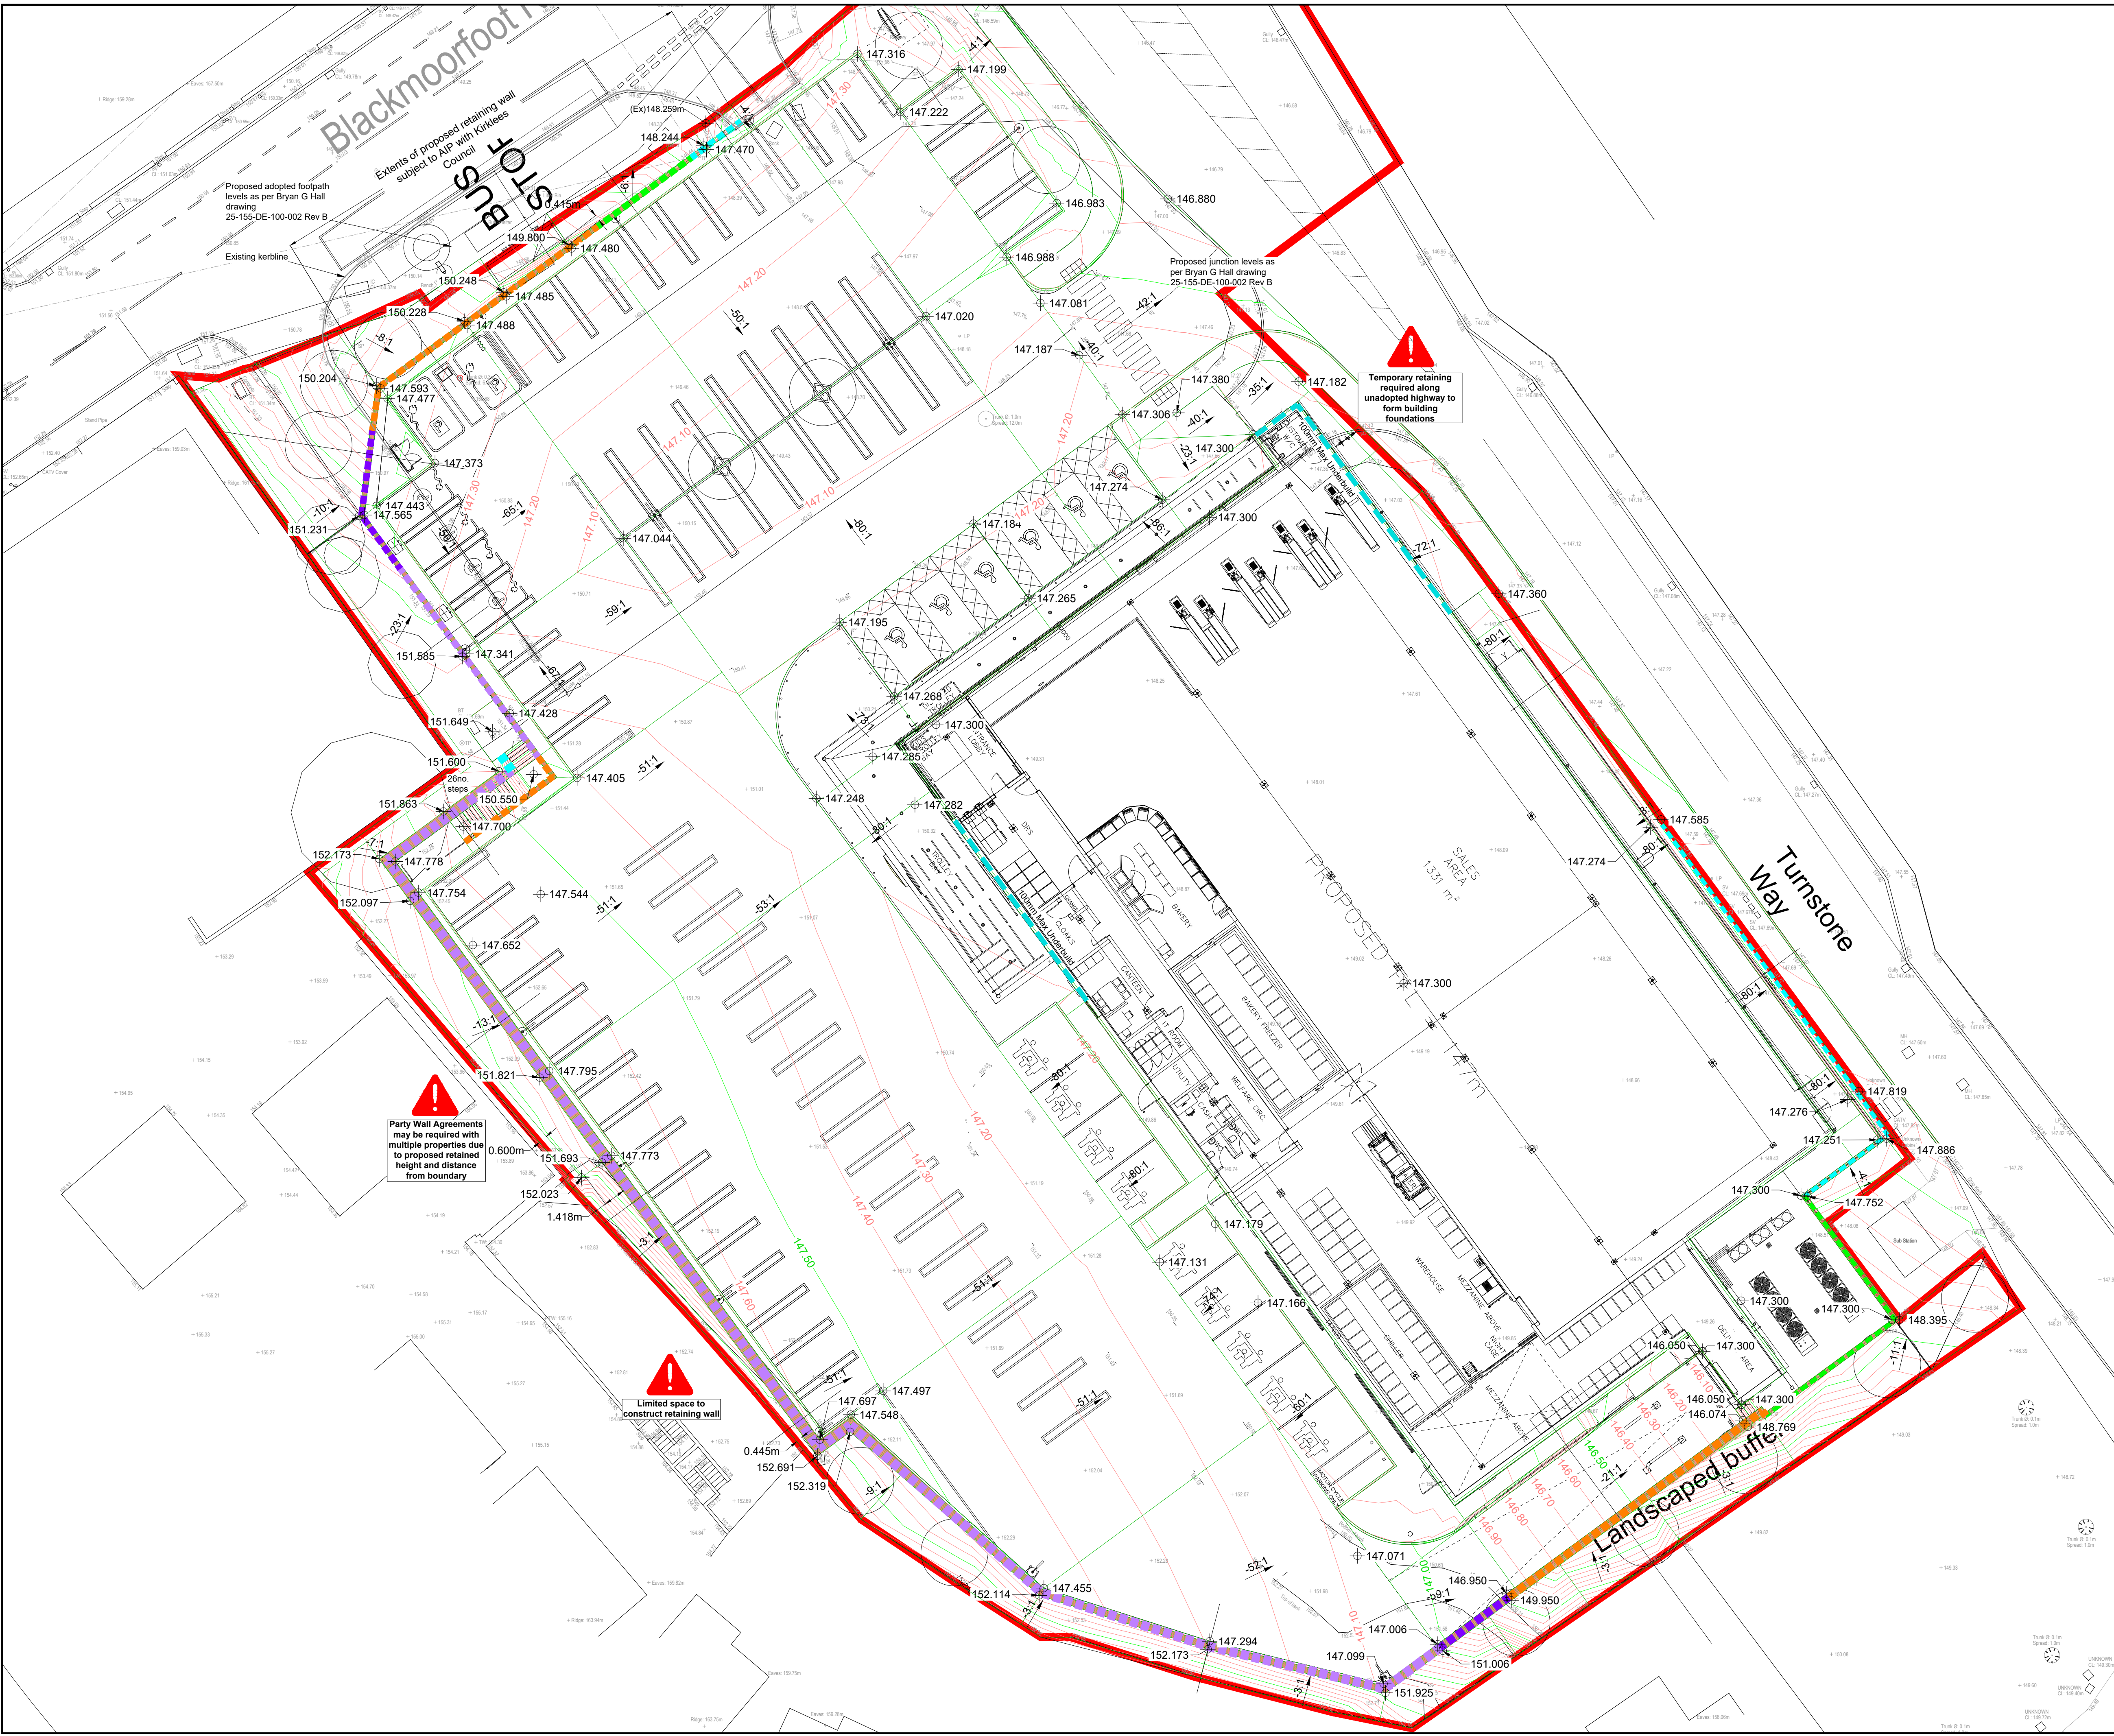

This drawing is copyright of Topping Engineers LTD and must not be copied or reproduced in any way without written consent.
DO NOT SCALE OFF THIS DRAWING

- Notes:**
1. This drawing is to be read in conjunction with all relevant Architects and Engineers Drawings.
 2. It is assumed that all works will be carried out by a competent contractor working, where appropriate, to an approved method statement.

- Key:**
- RW <450mm
 - RW 450-1000mm
 - RW 1000-2000mm
 - RW 2000-3000mm
 - RW 3000-4000mm
 - RW 4000-5000mm
 - Underbuild
 - Existing kerblines

P06	Revised masterplan shown	16/06/26	LA
P05	See revision clouds	10/06/26	LA
P04	Updated to suit Latest Layout	25/02/26	CG
P03	Updated to suit Latest Layout	22/01/26	CG
P02	Updated to suit S278 and Store Layout	09/01/26	CG
P01	Initial Issue	27/11/25	CG
No.	Revision	Date	Drwn

Status Preliminary



Topping Engineers
CONSULTING CIVIL &
STRUCTURAL ENGINEERS

Aire House 12 Victoria Avenue
Harrogate HG1 1ED
t: 01423 522 293
w: www.topping-engineers.com
e: info@topping-engineers.com

Client	LiDL		
Project	LiDL Blackmoorfoot Rd Huddersfield		
Drawing title	Proposed Levels		
Drawn	CG	Chkd	PB
Sheet Size	A1	Drawing No.	21561-DR-C-0110
		Date	November 2025
		Scale	1:200
		Revision	P06