


LIDL INTERNALS AREAS ARE SUBJECT TO CONFIRMATION FROM LIDL,
FOLLOWING LATEST SPECIFICATION IMPLEMENTATION (AUG 2023)

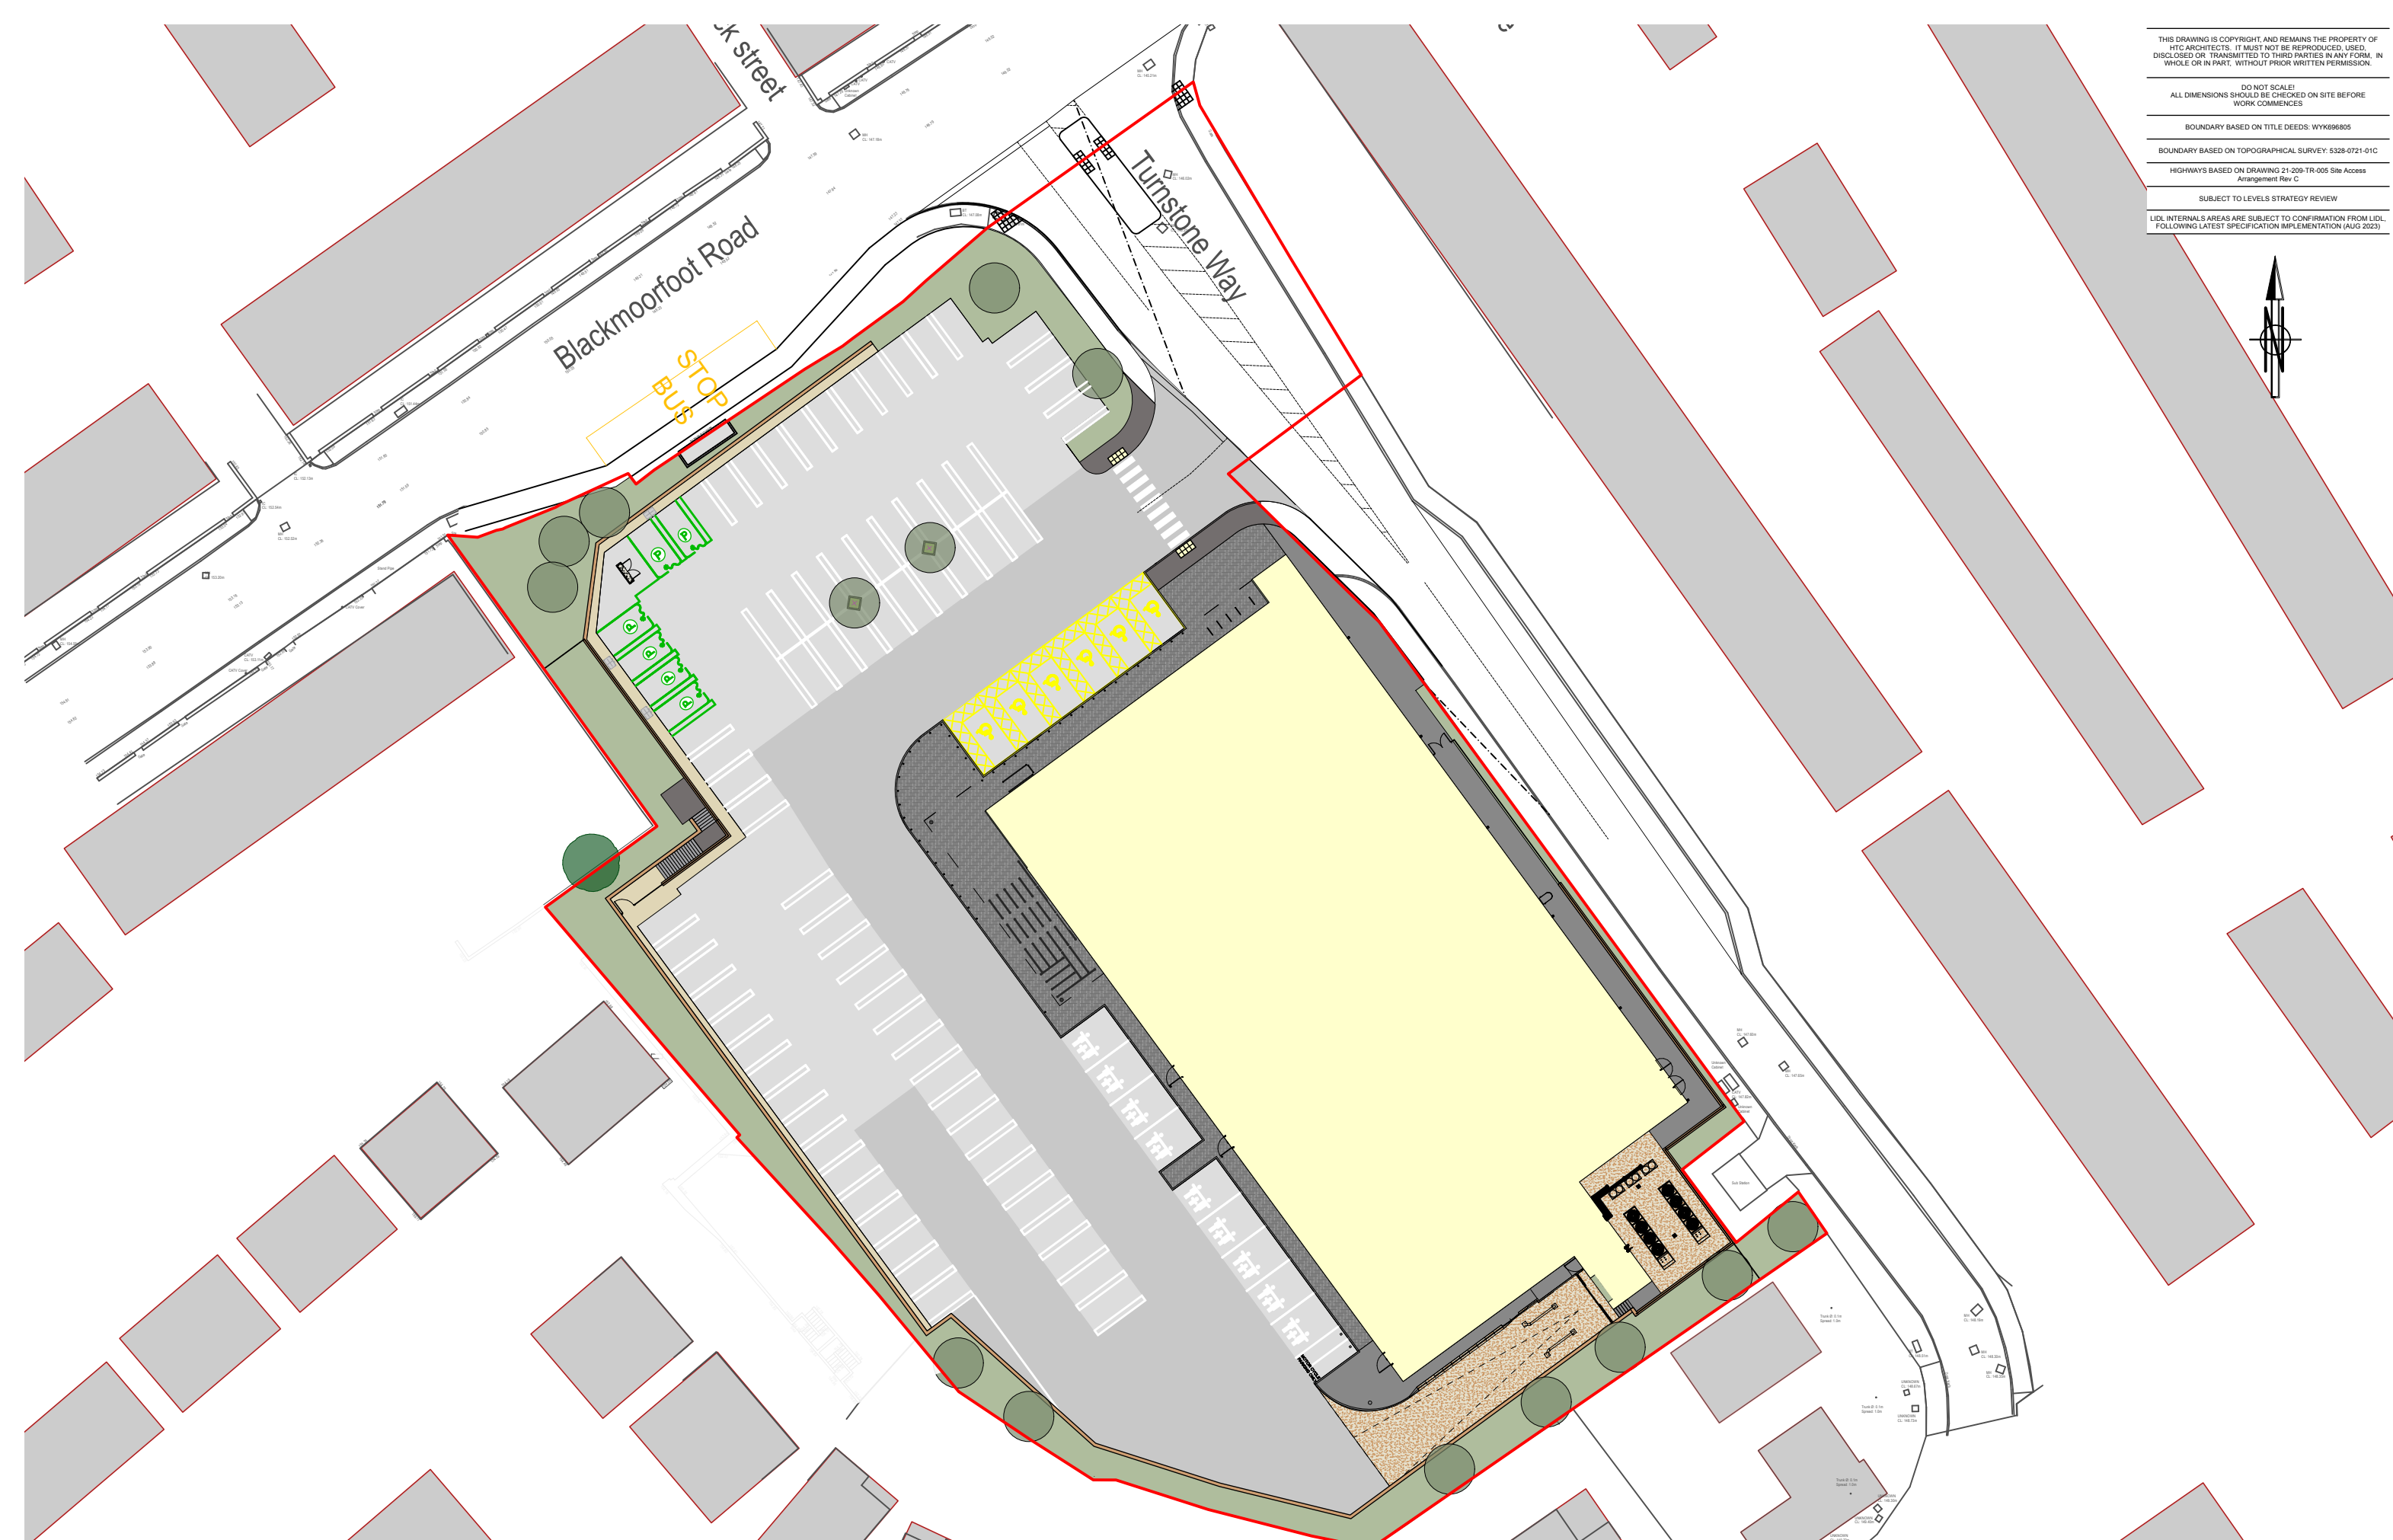

W: www.htcarchitects.co.uk
E: info@htcarchitects.co.uk



date February 2026
status Planning
scale 1:500 @ A3
drawn BMS checked -
job no. 2783 dwg no. P1400 rev. B