




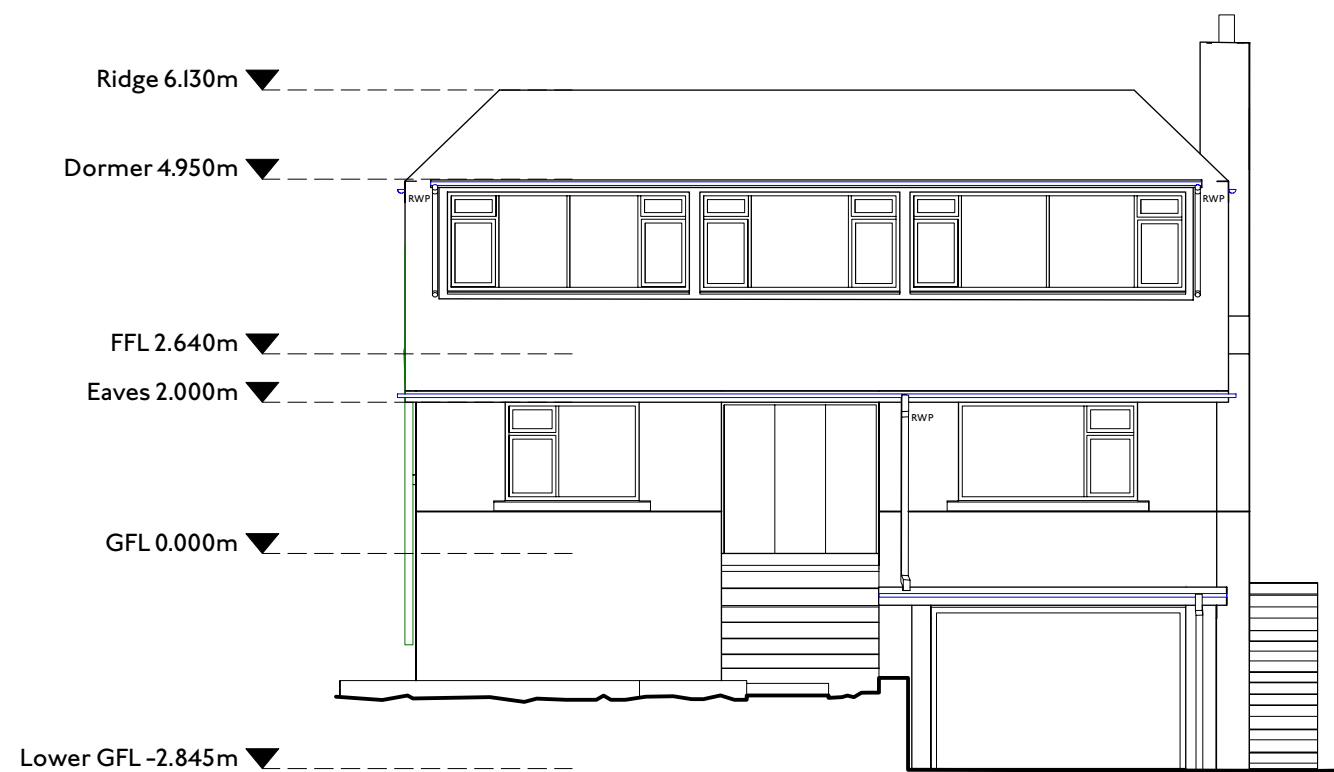


1 | 1:100 Existing Front Elevation

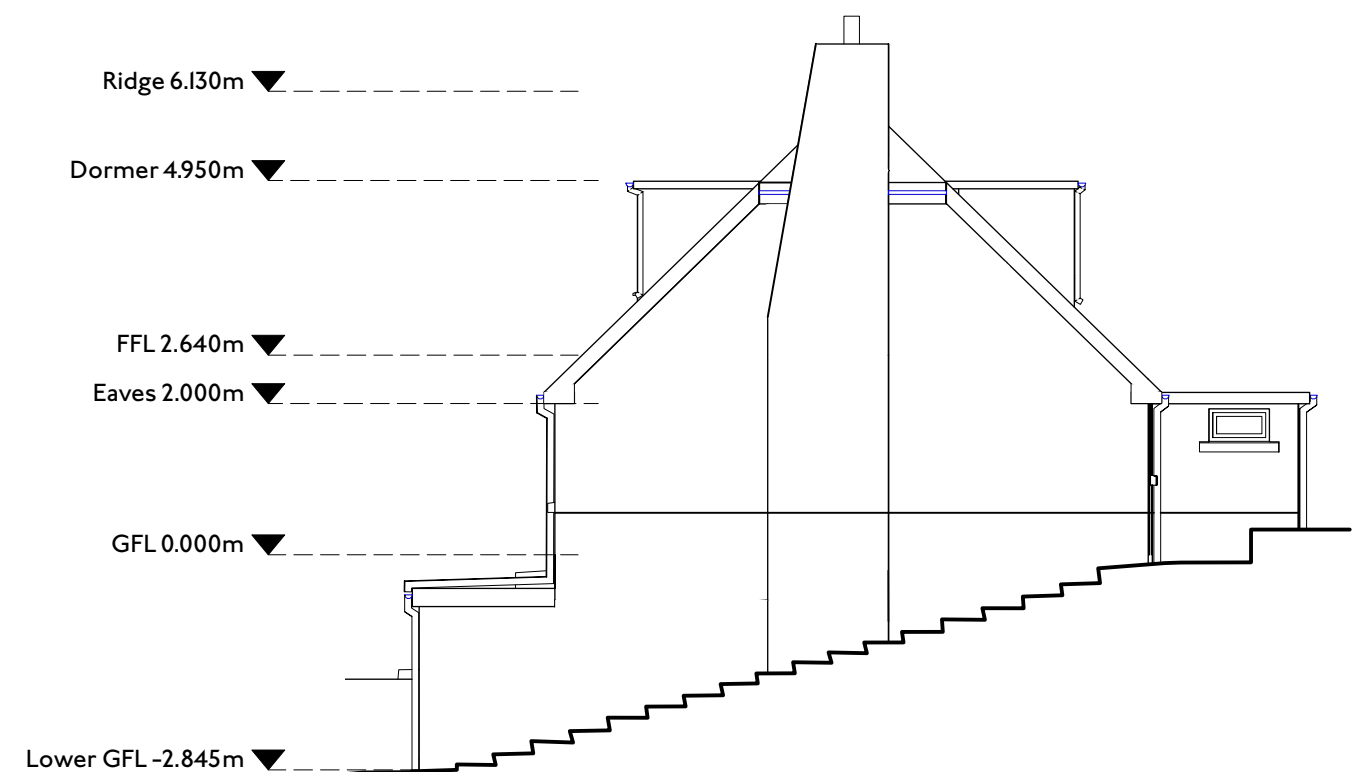


2 | 1:100 Existing Side Elevation 1

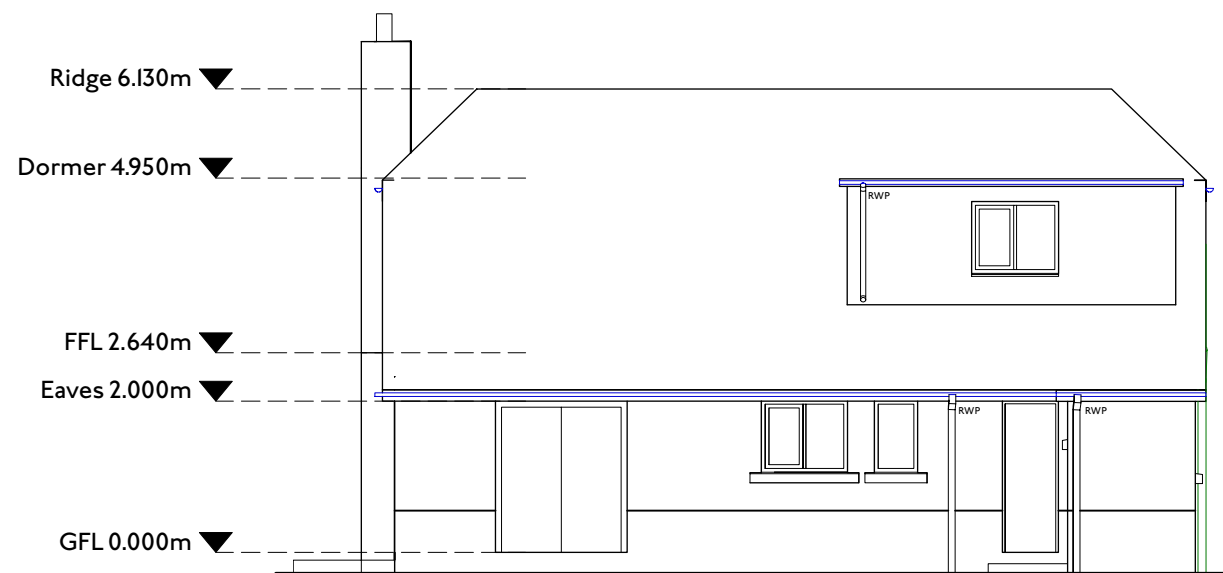

3 | 1:100 Existing Rear Elevation

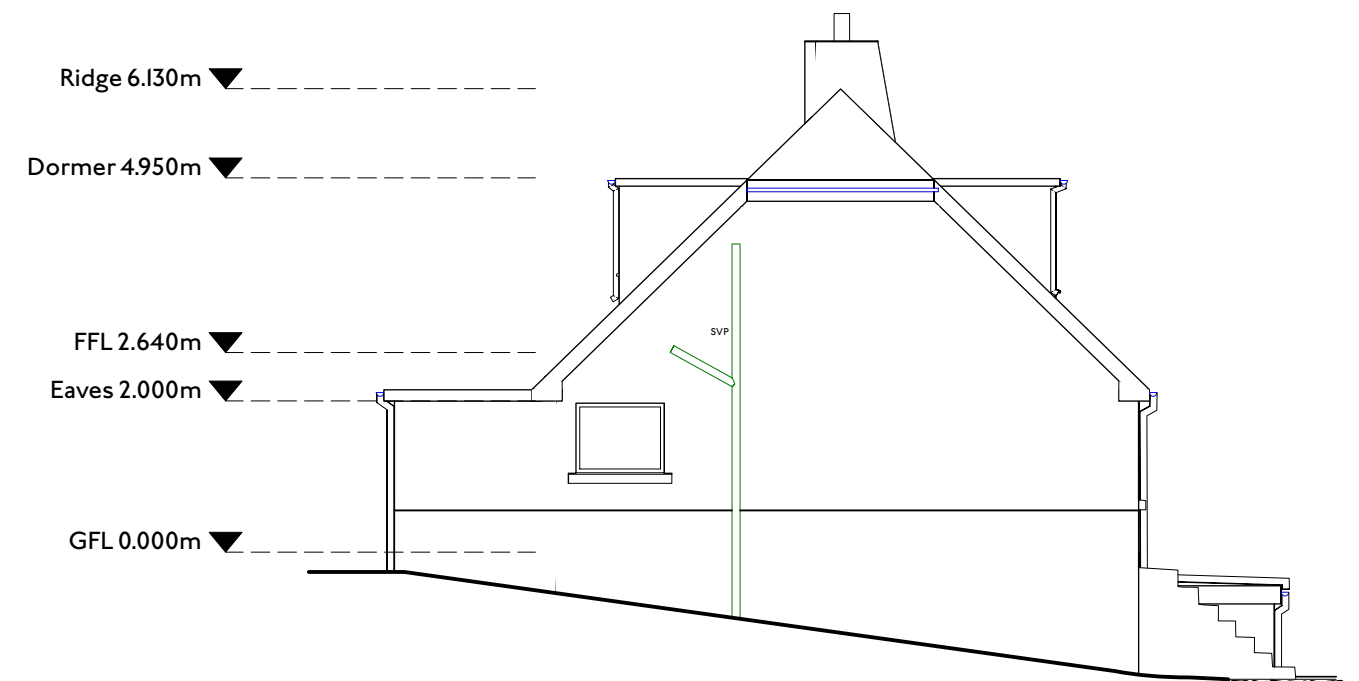

4 | 1:100 Existing Side Elevation 2

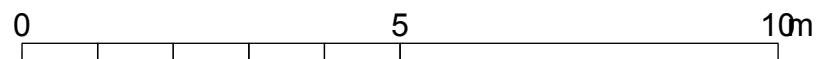

HEM
ARCHITECTS

📍 Parkhead House, Carver Street,
Sheffield, S1 4FS
☎ 0114 442 0123
💻 hemarchitects.co.uk
✉ hello@hemarchitects.co.uk

Scale @ A3: 1:100

Purpose: For Information

Status: S2 Revision: P2

Drawn: SG Checked: SG

P2 4/3/26 TAH
PI 23/12/25 SG

Planning Issue
Preliminary Issue

Valldemosa

Existing Elevations

Client: Donald Willey

Drawing No: H2525-HEM-00-ZZ-DR-A-00020

This drawing is the copyright of HEM Architects & should not be reproduced in whole or in part without their written permission.

H2525-HEM-00-ZZ-M3-A-00001.vwx