



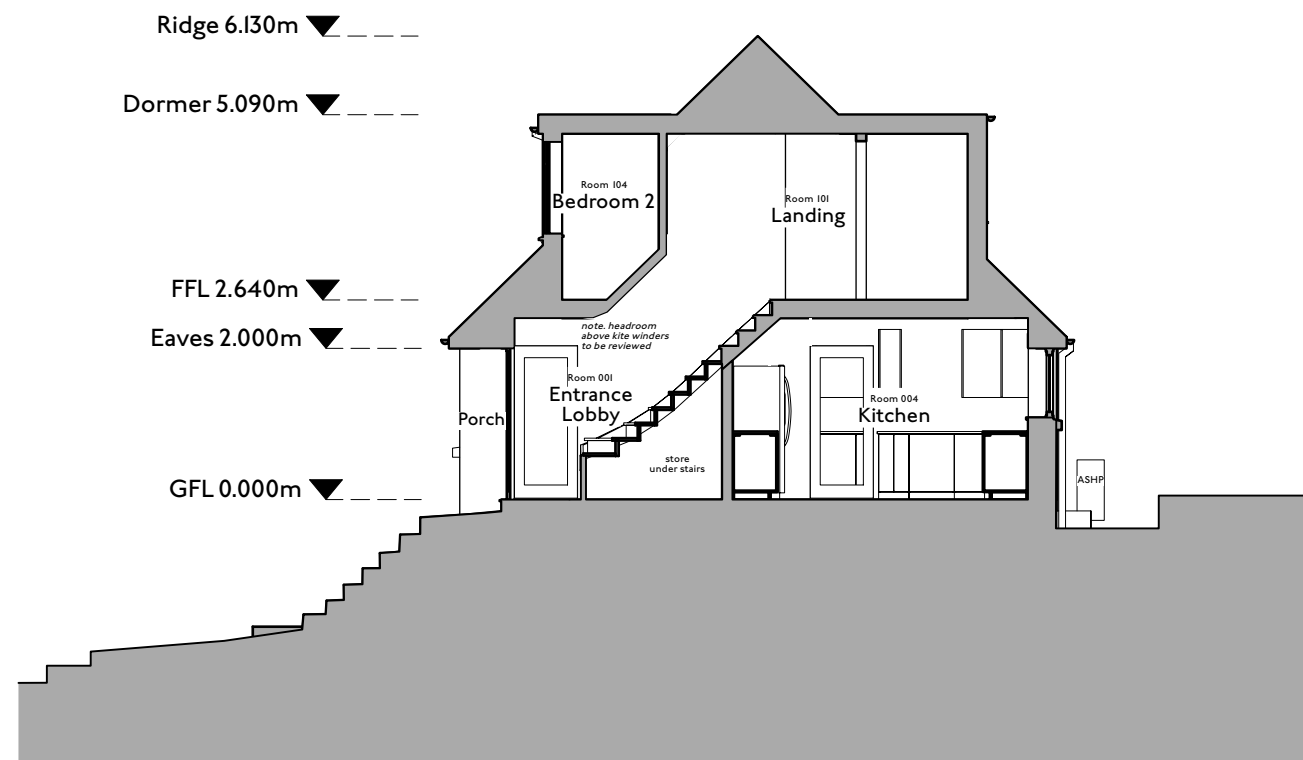

1 ^{1:100} Proposed Section A_A

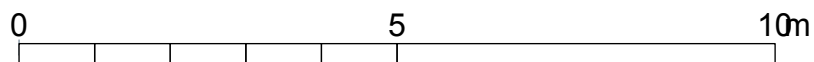

HEM
ARCHITECTS

Parkhead House, Carver Street,
 Sheffield, S1 4FS
 0114 442 0123
 hemarchitects.co.uk
 hello@hemarchitects.co.uk

Scale @ A3: 1:100

Purpose: For Information

Status: S2 Revision: P3

Drawn: SG Checked: SG

P3 4/3/26 TAH
 P2 10/02/26 SG

Planning Issue
 Updated following client feedback

Valldemosa

Proposed Sections

Client: Donald Willey

Drawing No: H2525-HEM-00-ZZ-DR-A-00110

This drawing is the copyright of HEM Architects & should not be reproduced in whole or in part without their written permission.
 H2525-HEM-00-ZZ-M3-A-00101.vwx