




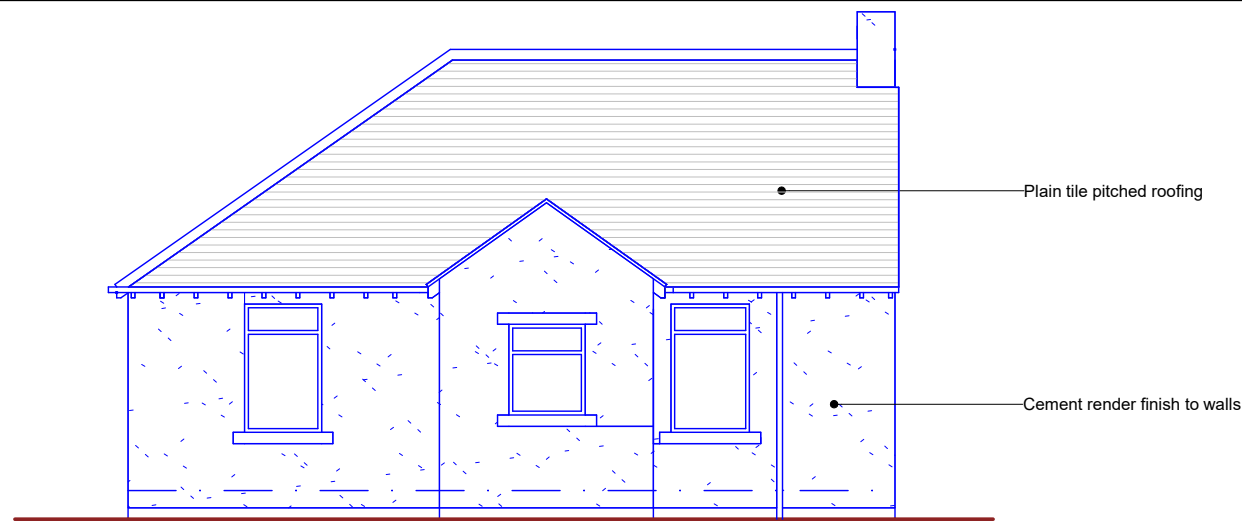


REAR ELEVATION (North West)

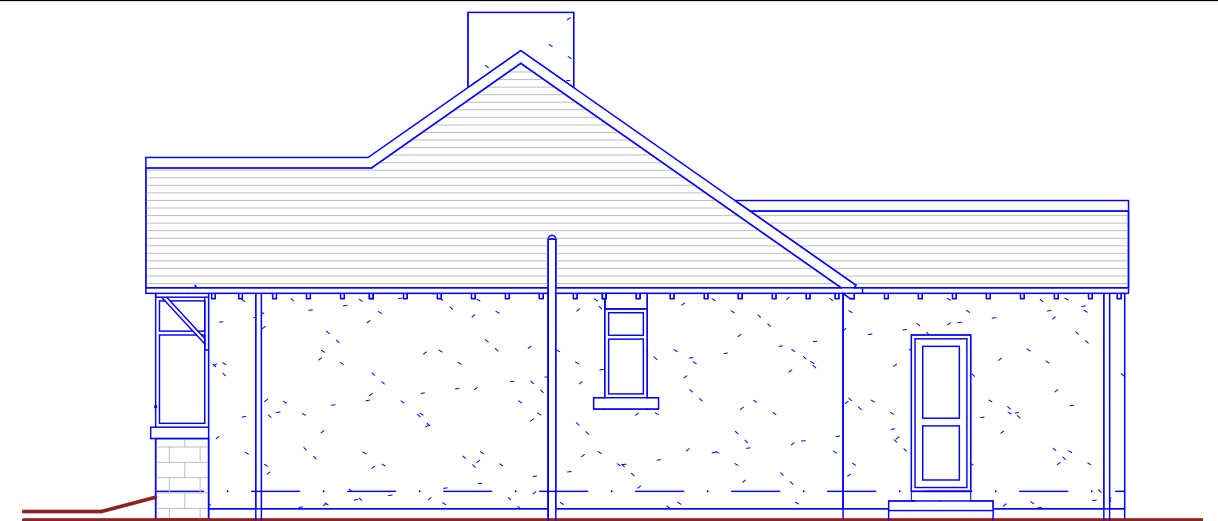


SIDE ELEVATION (North East)

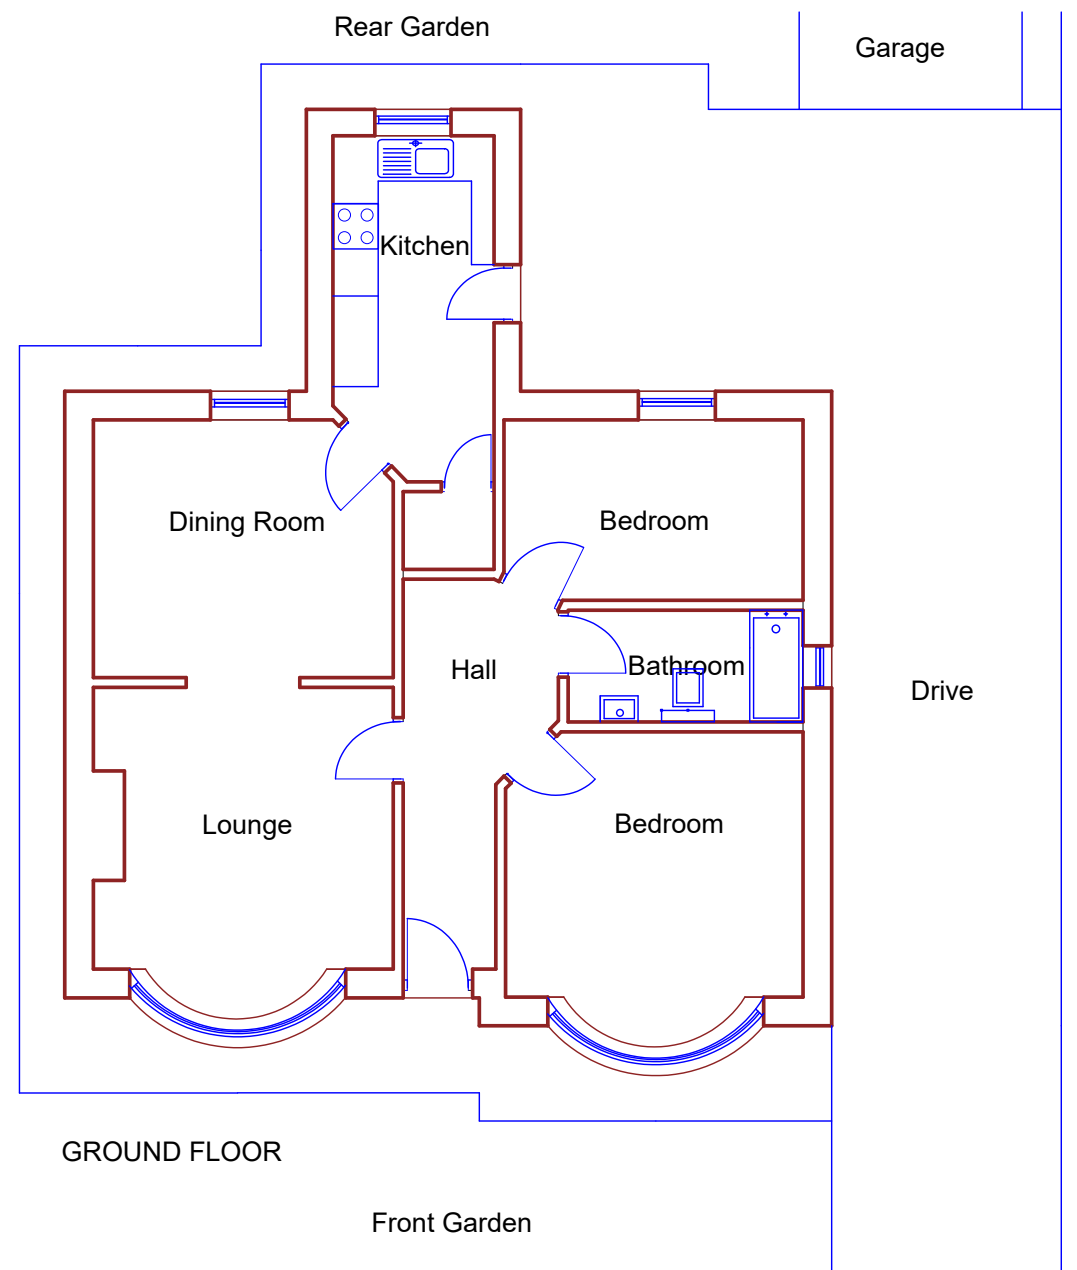

GROUND FLOOR

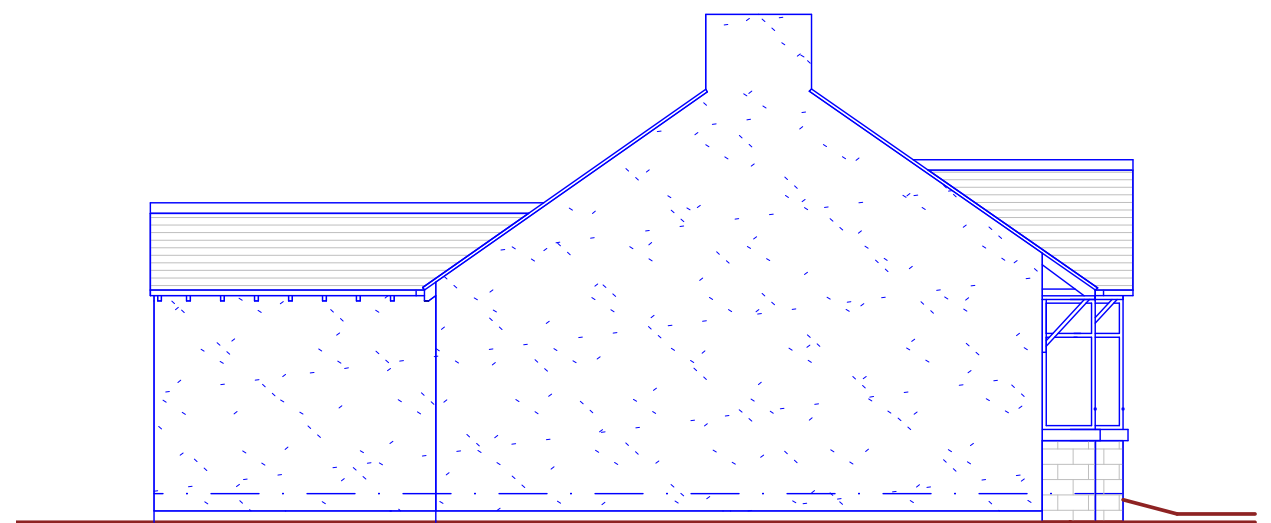

SIDE ELEVATION (South West)

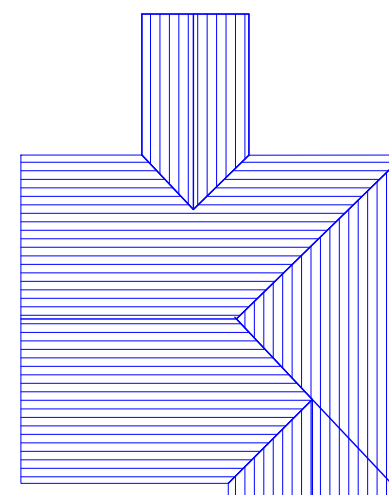

ROOF PLAN 1:200

PROPOSED EXTENSION
Plans and Elevations as existing

342 Bradley Road Huddersfield

1:100 @A3

Drawing 1

January 2026

