




PROPOSED SIDE ELEVATION
(South West)

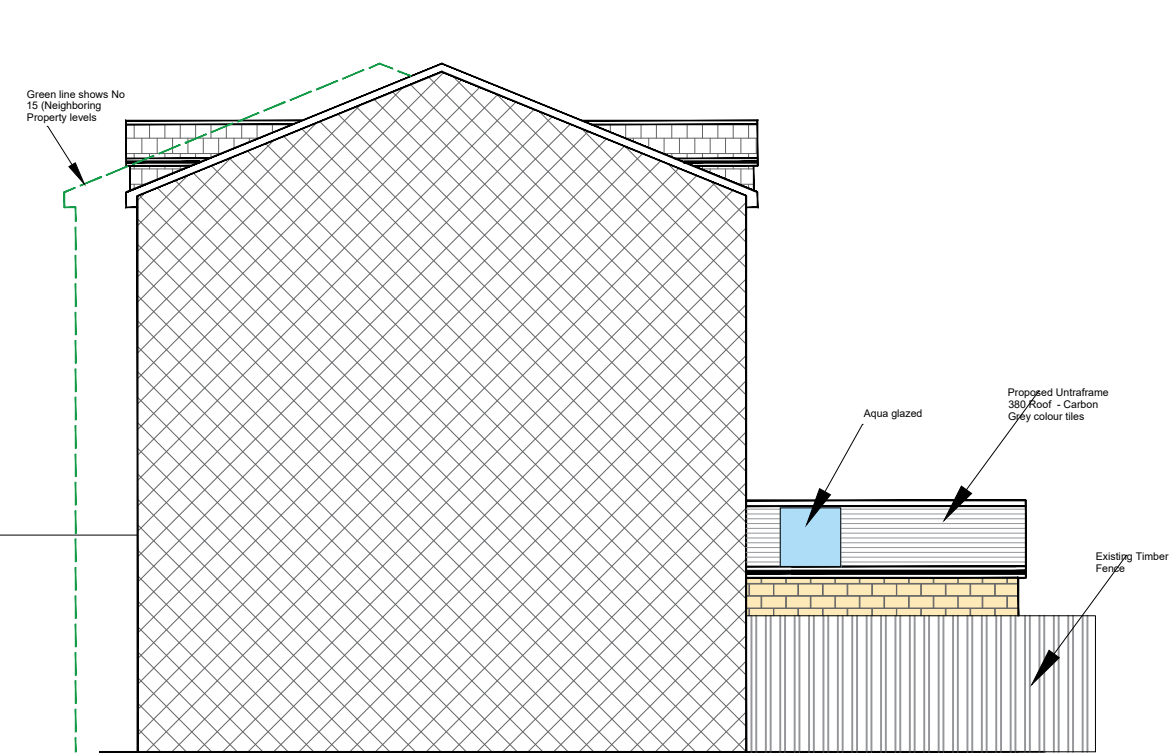

PROPOSED SIDE ELEVATION
(North East)

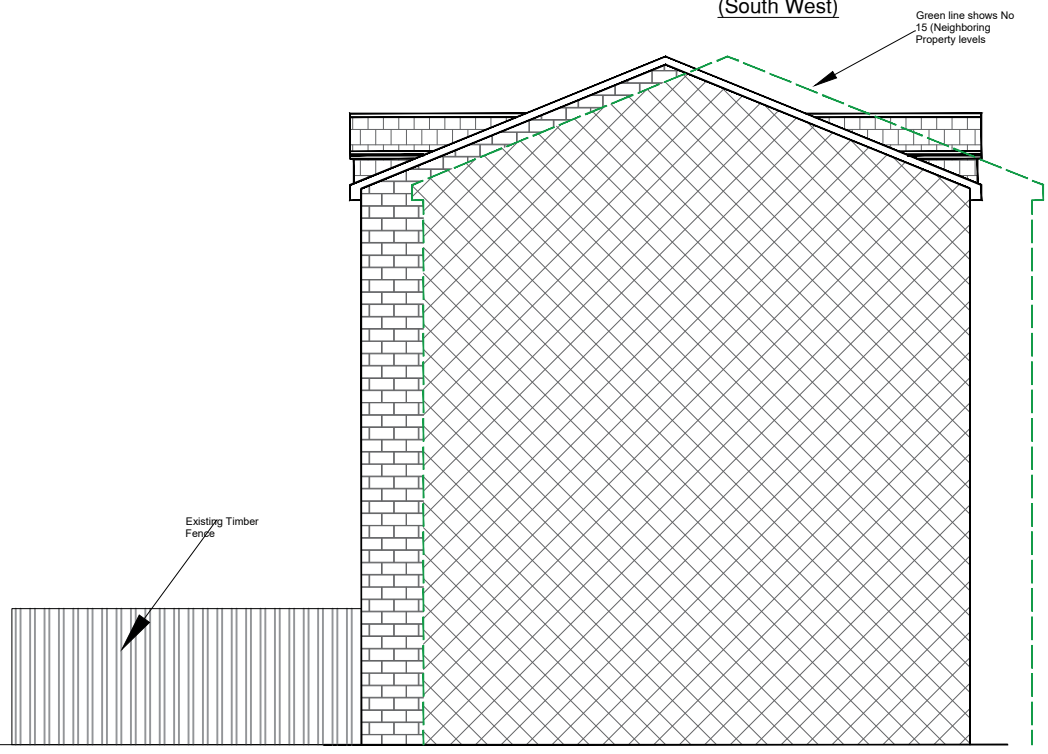

EXISTING SIDE ELEVATION
(South West)

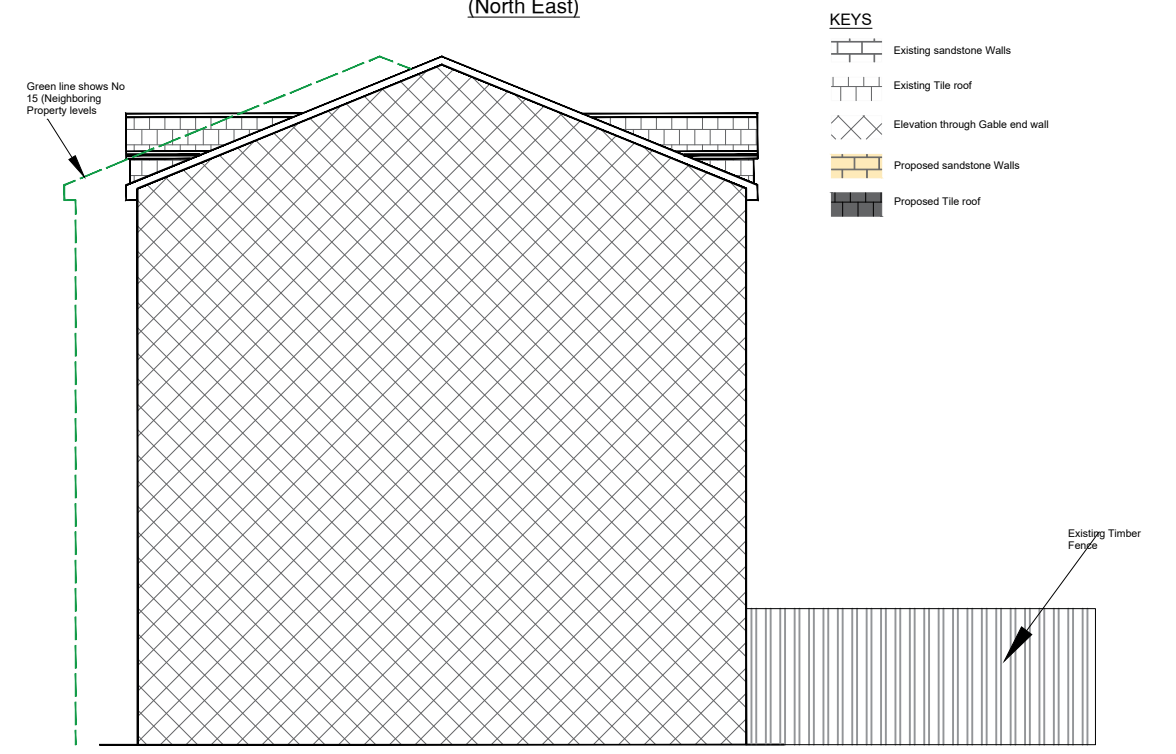

EXISTING SIDE ELEVATION
(North East)

- KEYS**
- Existing sandstone Walls
 - Existing Tile roof
 - Elevation through Gable end wall
 - Proposed sandstone Walls
 - Proposed Tile roof

NOTES

This drawing is subject to a detailed building and site survey, therefore no guarantee of its accuracy can be given. This drawing has been draughted in accordance with the clients design requirements. All areas are approximate and are subject to a detailed building and site survey and further design development. All dimensions should be checked prior to commencement of construction on site. Measurements should not be taken off the drawing.

Rev	Revision	Date

JOB REF: 103494

JOB
PROPOSED SINGLE STOREY REAR EXTENSION

ADDRESS
17 Brook Meadows,
Denby Dale,
Huddersfield,
HD8 8GW

Mr & Mrs Kent			
DATE	SCALE	SHEET	
18.03.26	1:100	4@A3	