




Existing Layout and Elevations

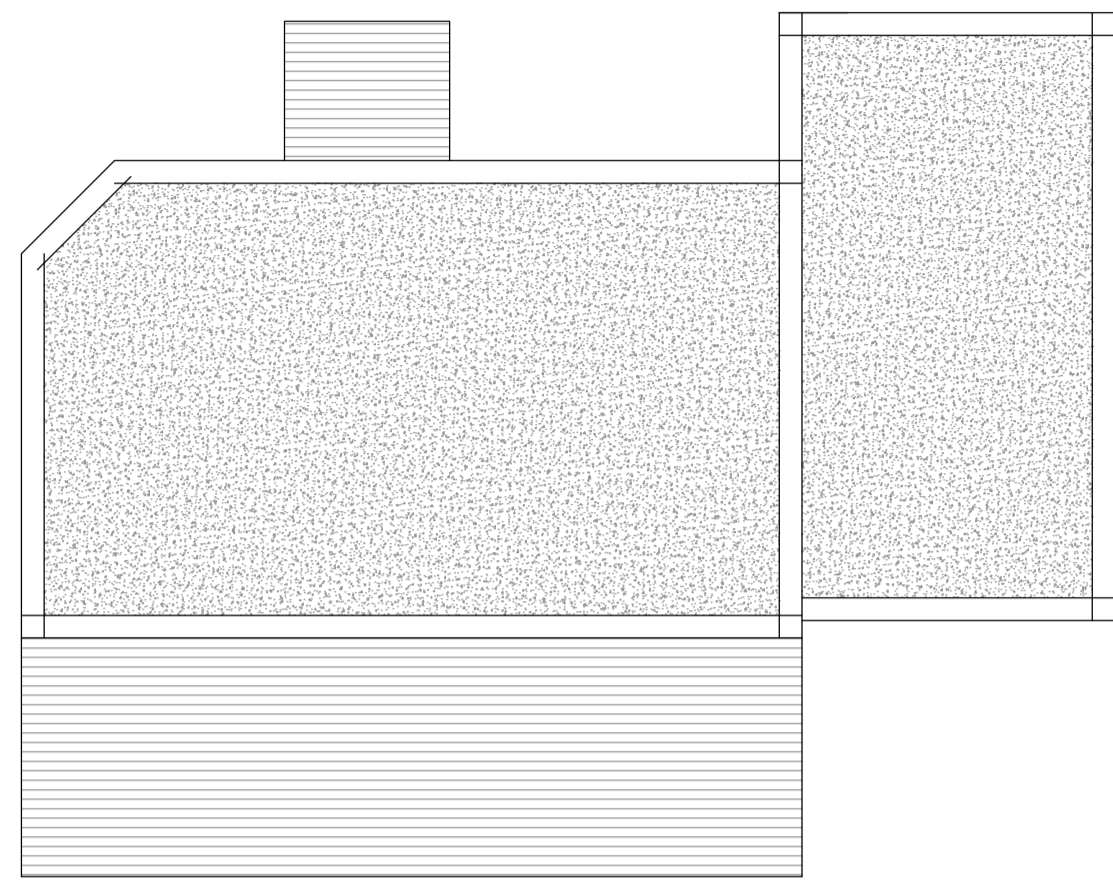

Roof Layout 1.100

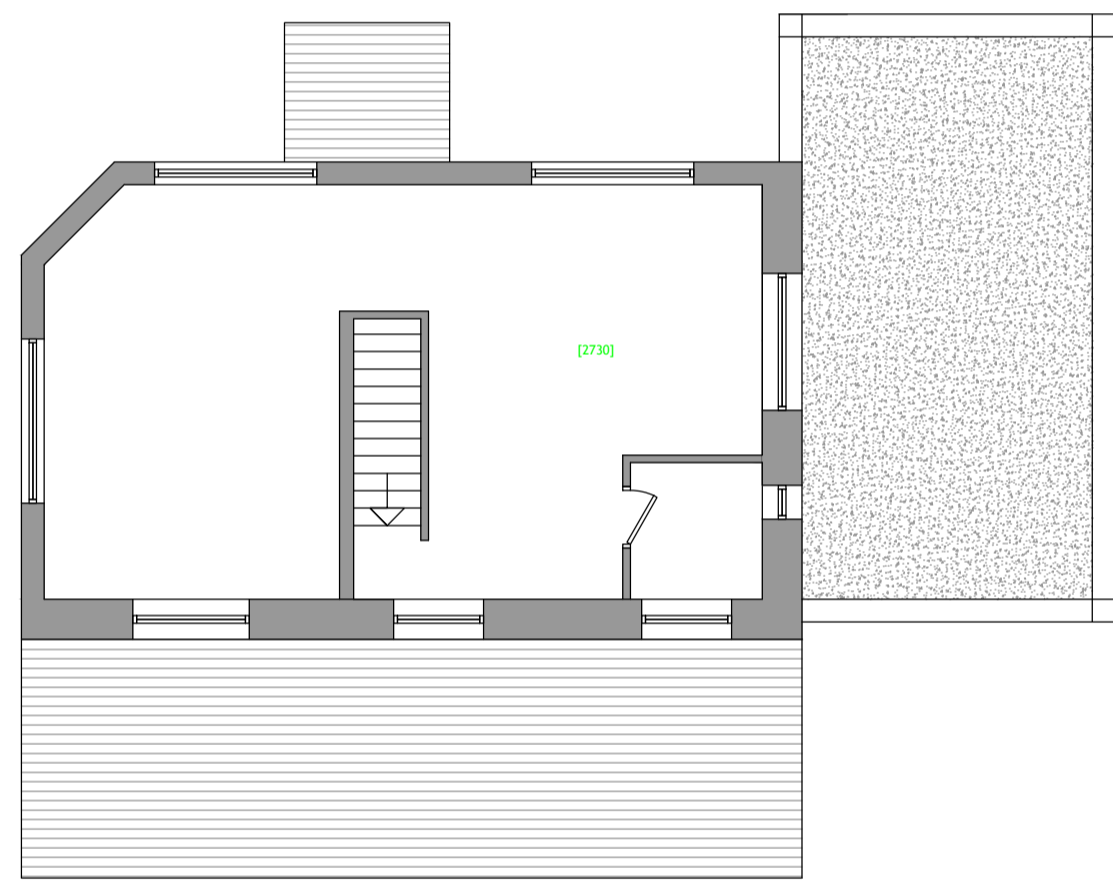


First Floor Layout 1.100

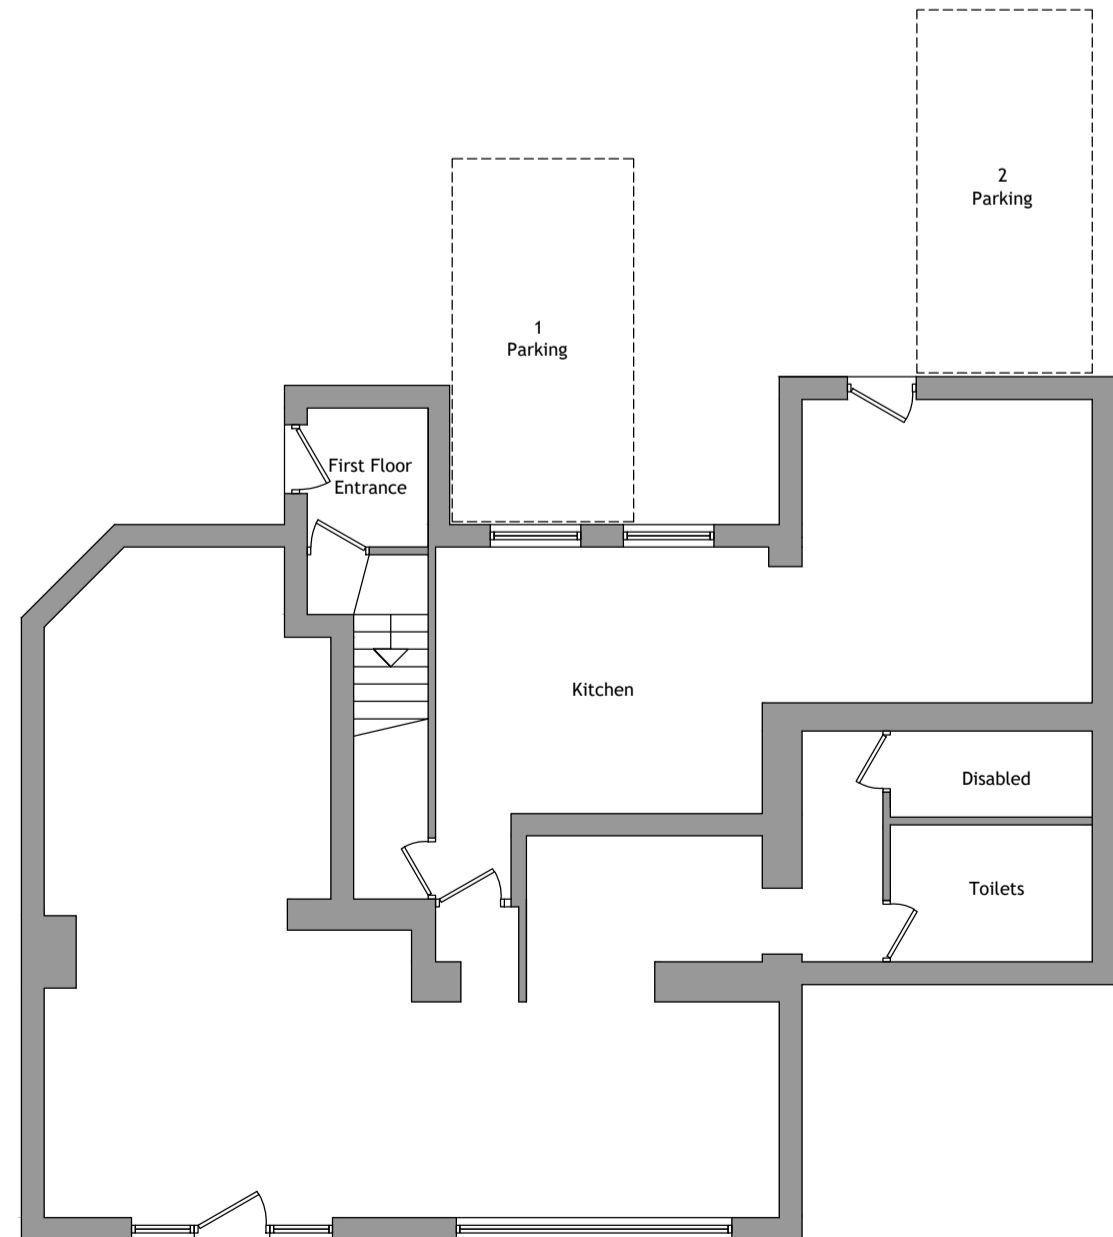


Ground Floor Layout 1.100




South Elevation 1.100

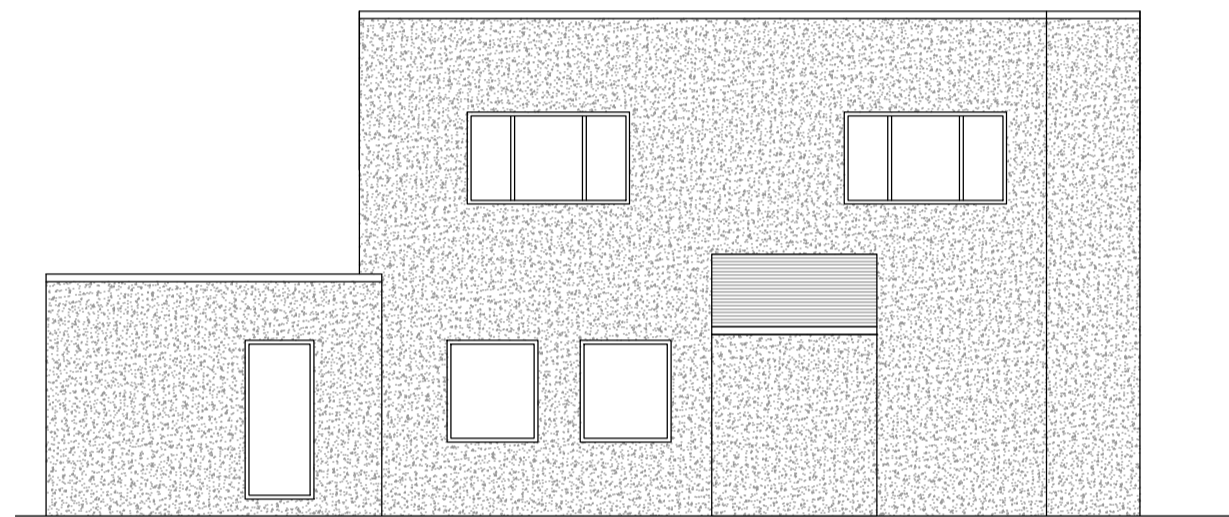

North Elevation 1.100

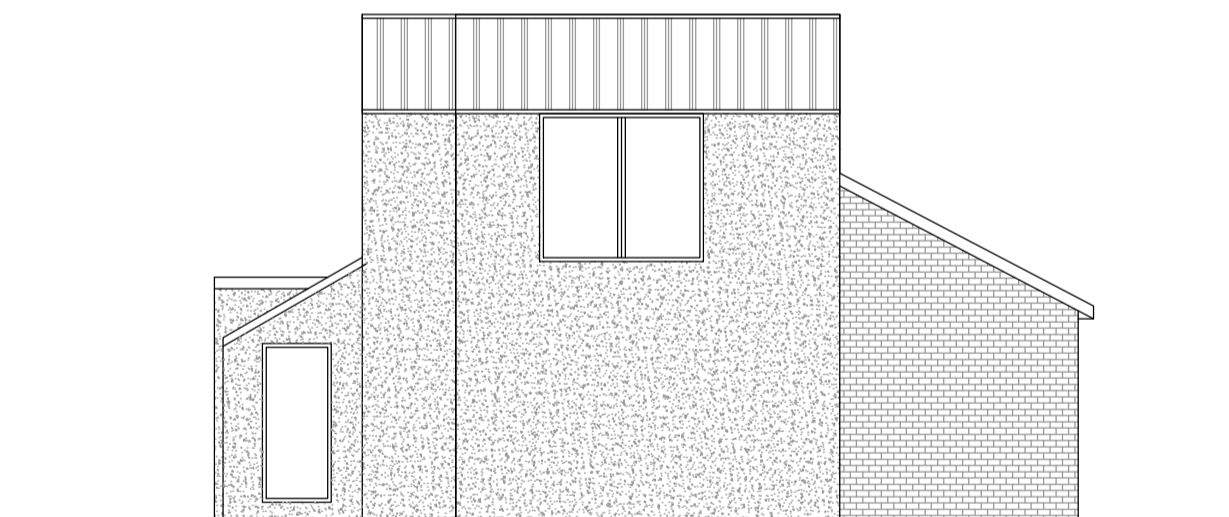


West Elevation 1.100

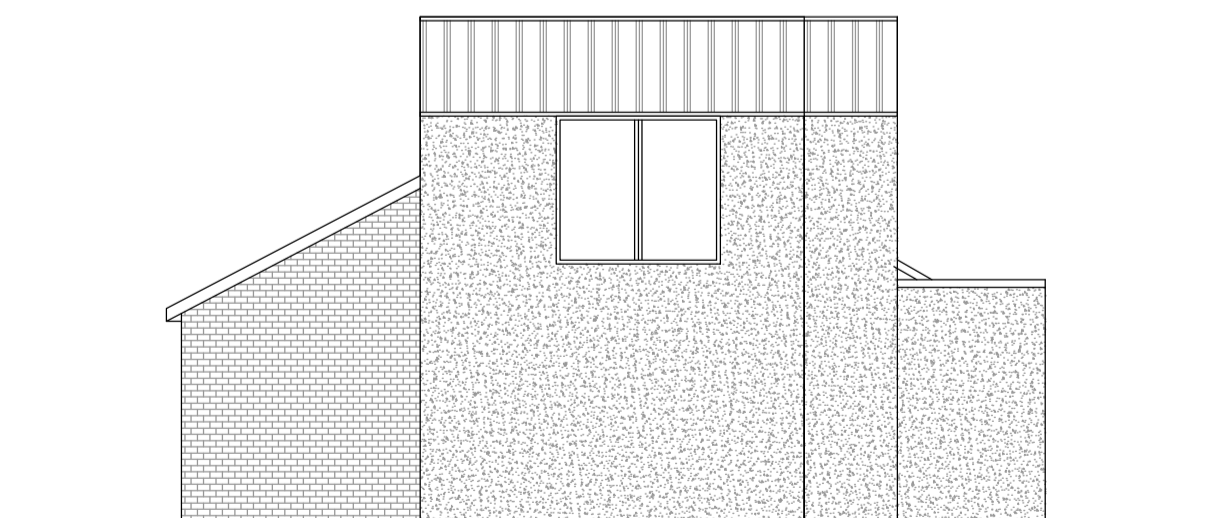


East Elevation 1.100


Proposed Layout and Elevations

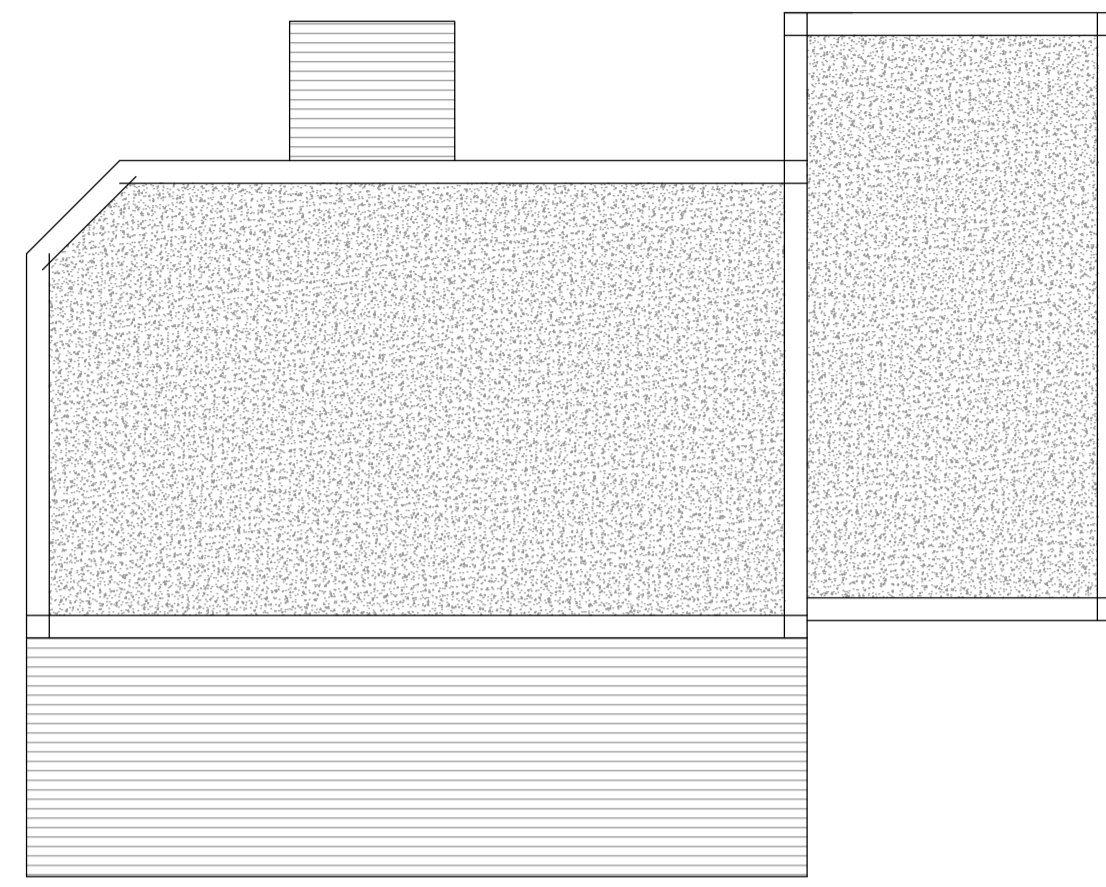


Roof Layout 1.100

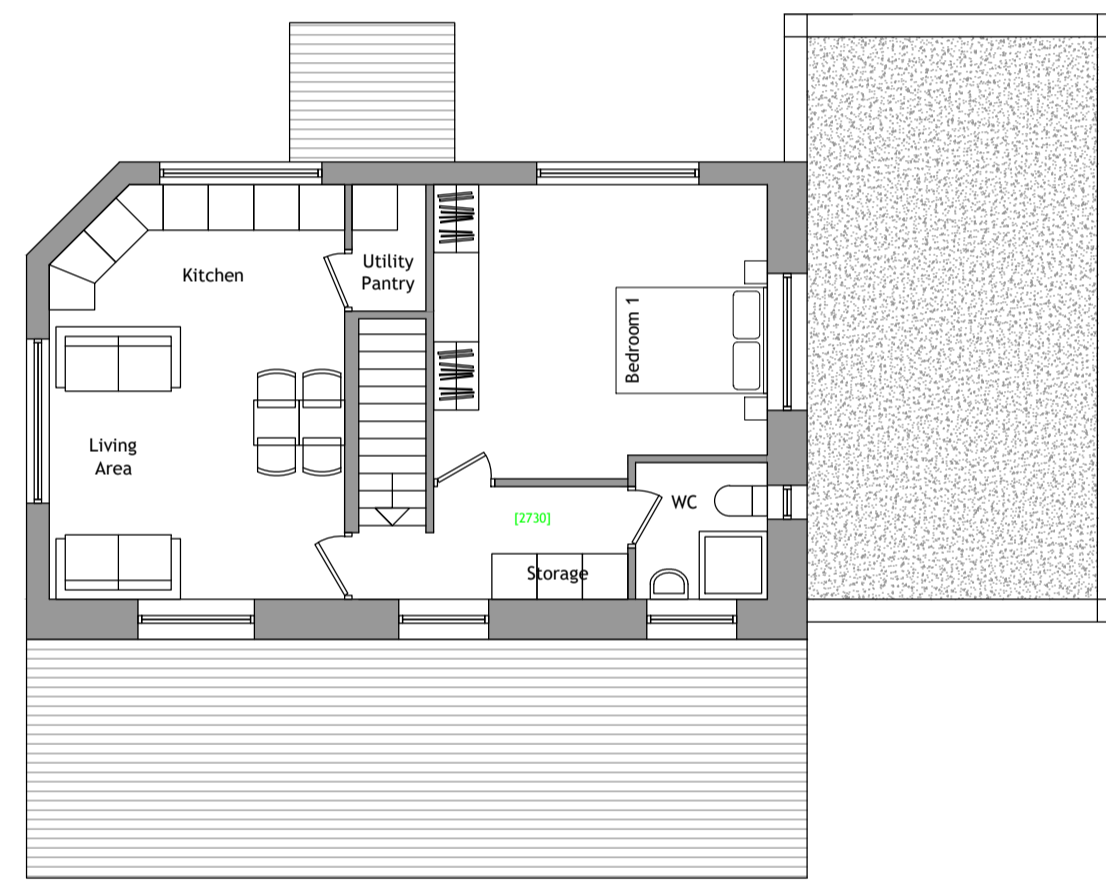


First Floor Layout 1.100

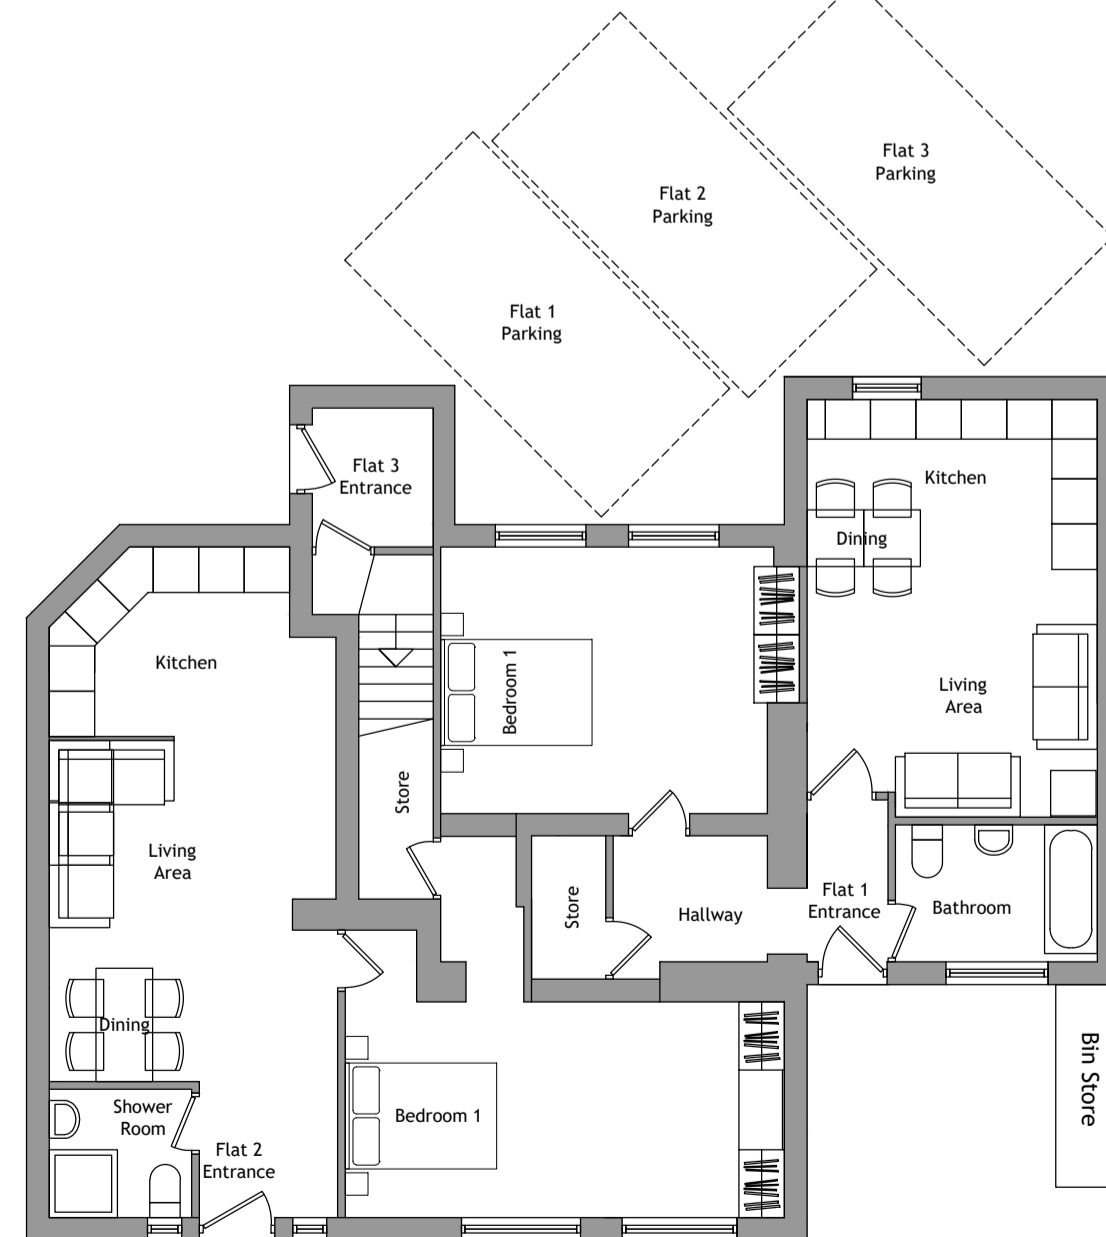


Ground Floor Layout 1.100

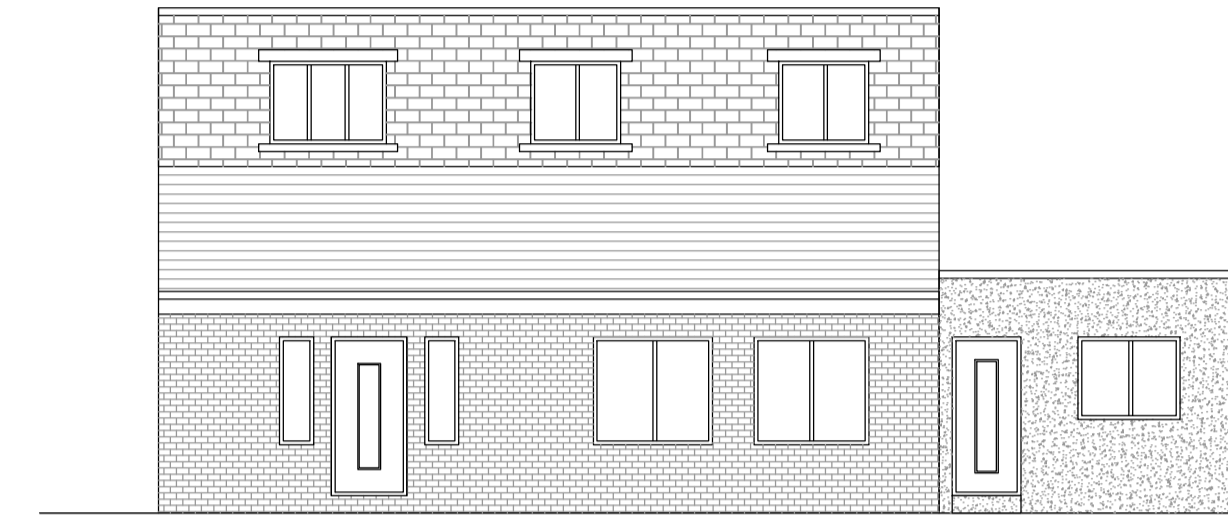


South Elevation 1.100

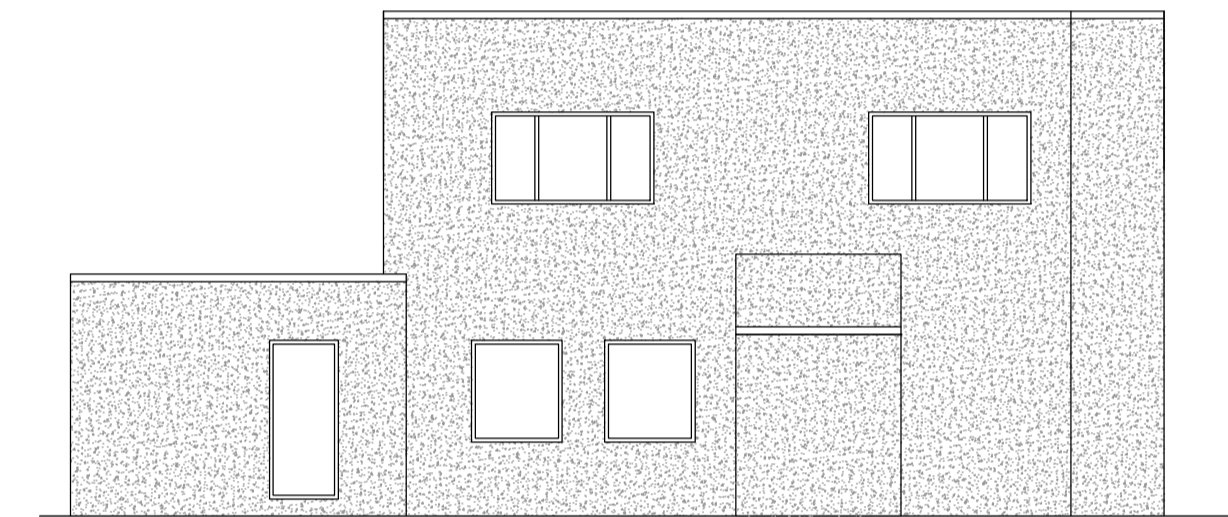

North Elevation 1.100


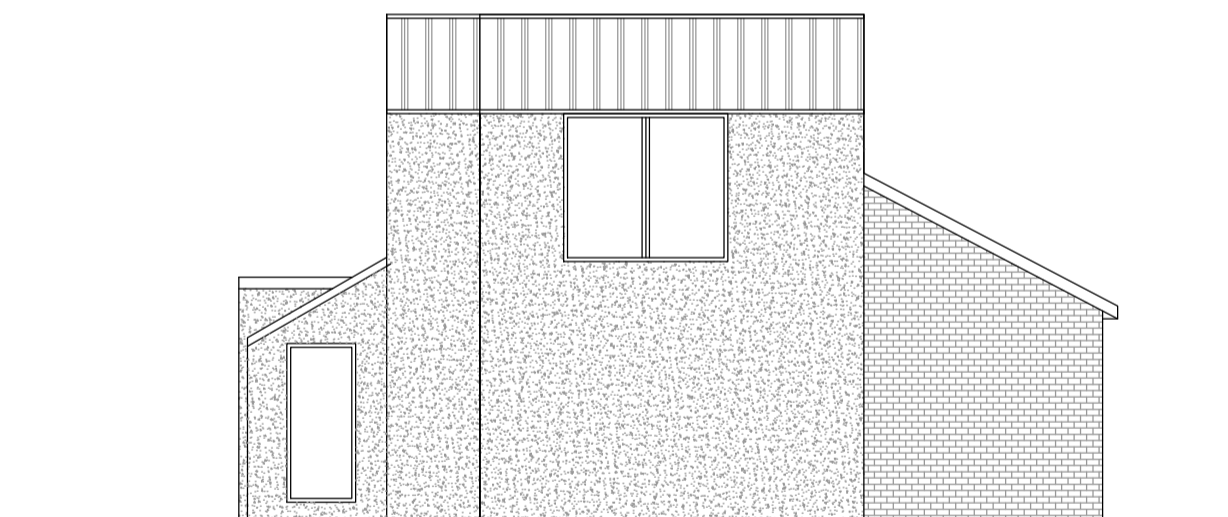


West Elevation 1.100

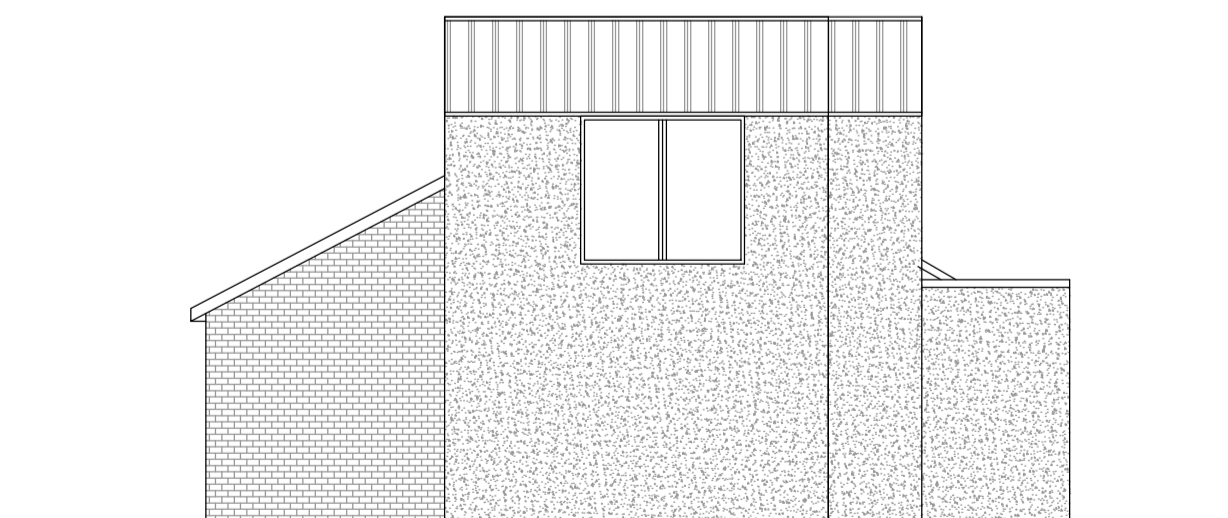

East Elevation 1.100

Written dimensions on these drawings shall take precedence over scaled dimensions. Contractors shall verify and be responsible for all dimensions and conditions on the project and UHD Architectural Services must be notified of any variations from the dimensions and conditions shown by these drawings prior to commencement of any work. All contractors are deemed to have made themselves aware of site conditions prior to entering into any contract.

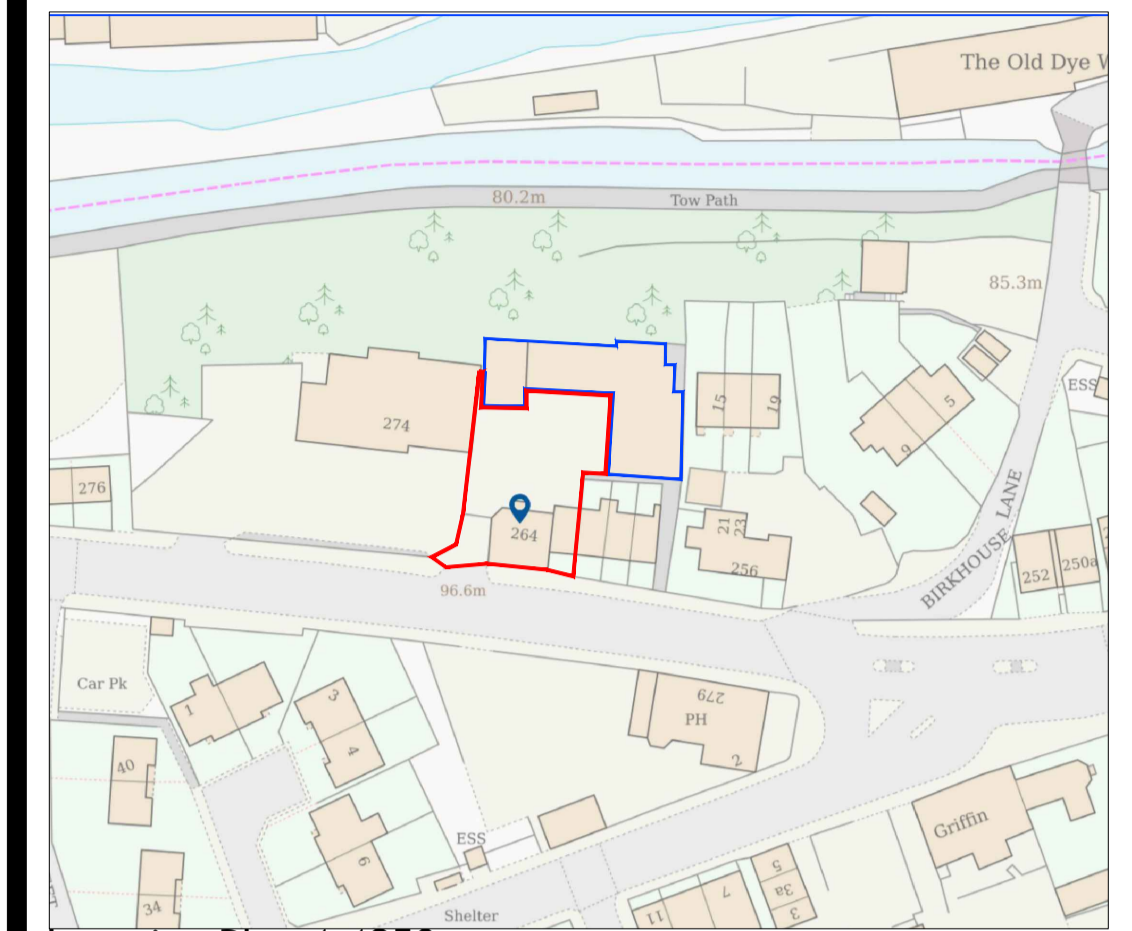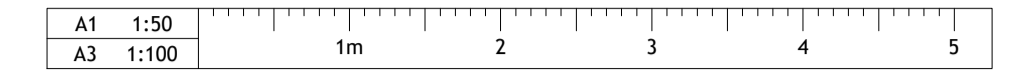

Location Plan 1.1250




Existing Site Plan 1.500



Proposed Site Plan 1.500

REV	DESCRIPTION	DATE	DRAWN

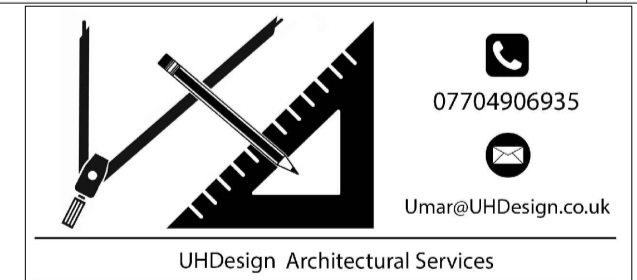

CLIENT Mr Mohammad Mehmood Siddiq

ADDRESS 264 Manchester Road
Huddersfield, HD4 5AA

PROJECT Change of Use and formation of 3 Flats

DRAWING Existing & Proposed Layout & Elevations

DRAWN UH DATE Aug 25 SCALE 1.50@A1

DWG No. 2604/01

STATUS PLANNING