



**Existing Ground Floor Plan**  
Area ca. 31.45 m<sup>2</sup>

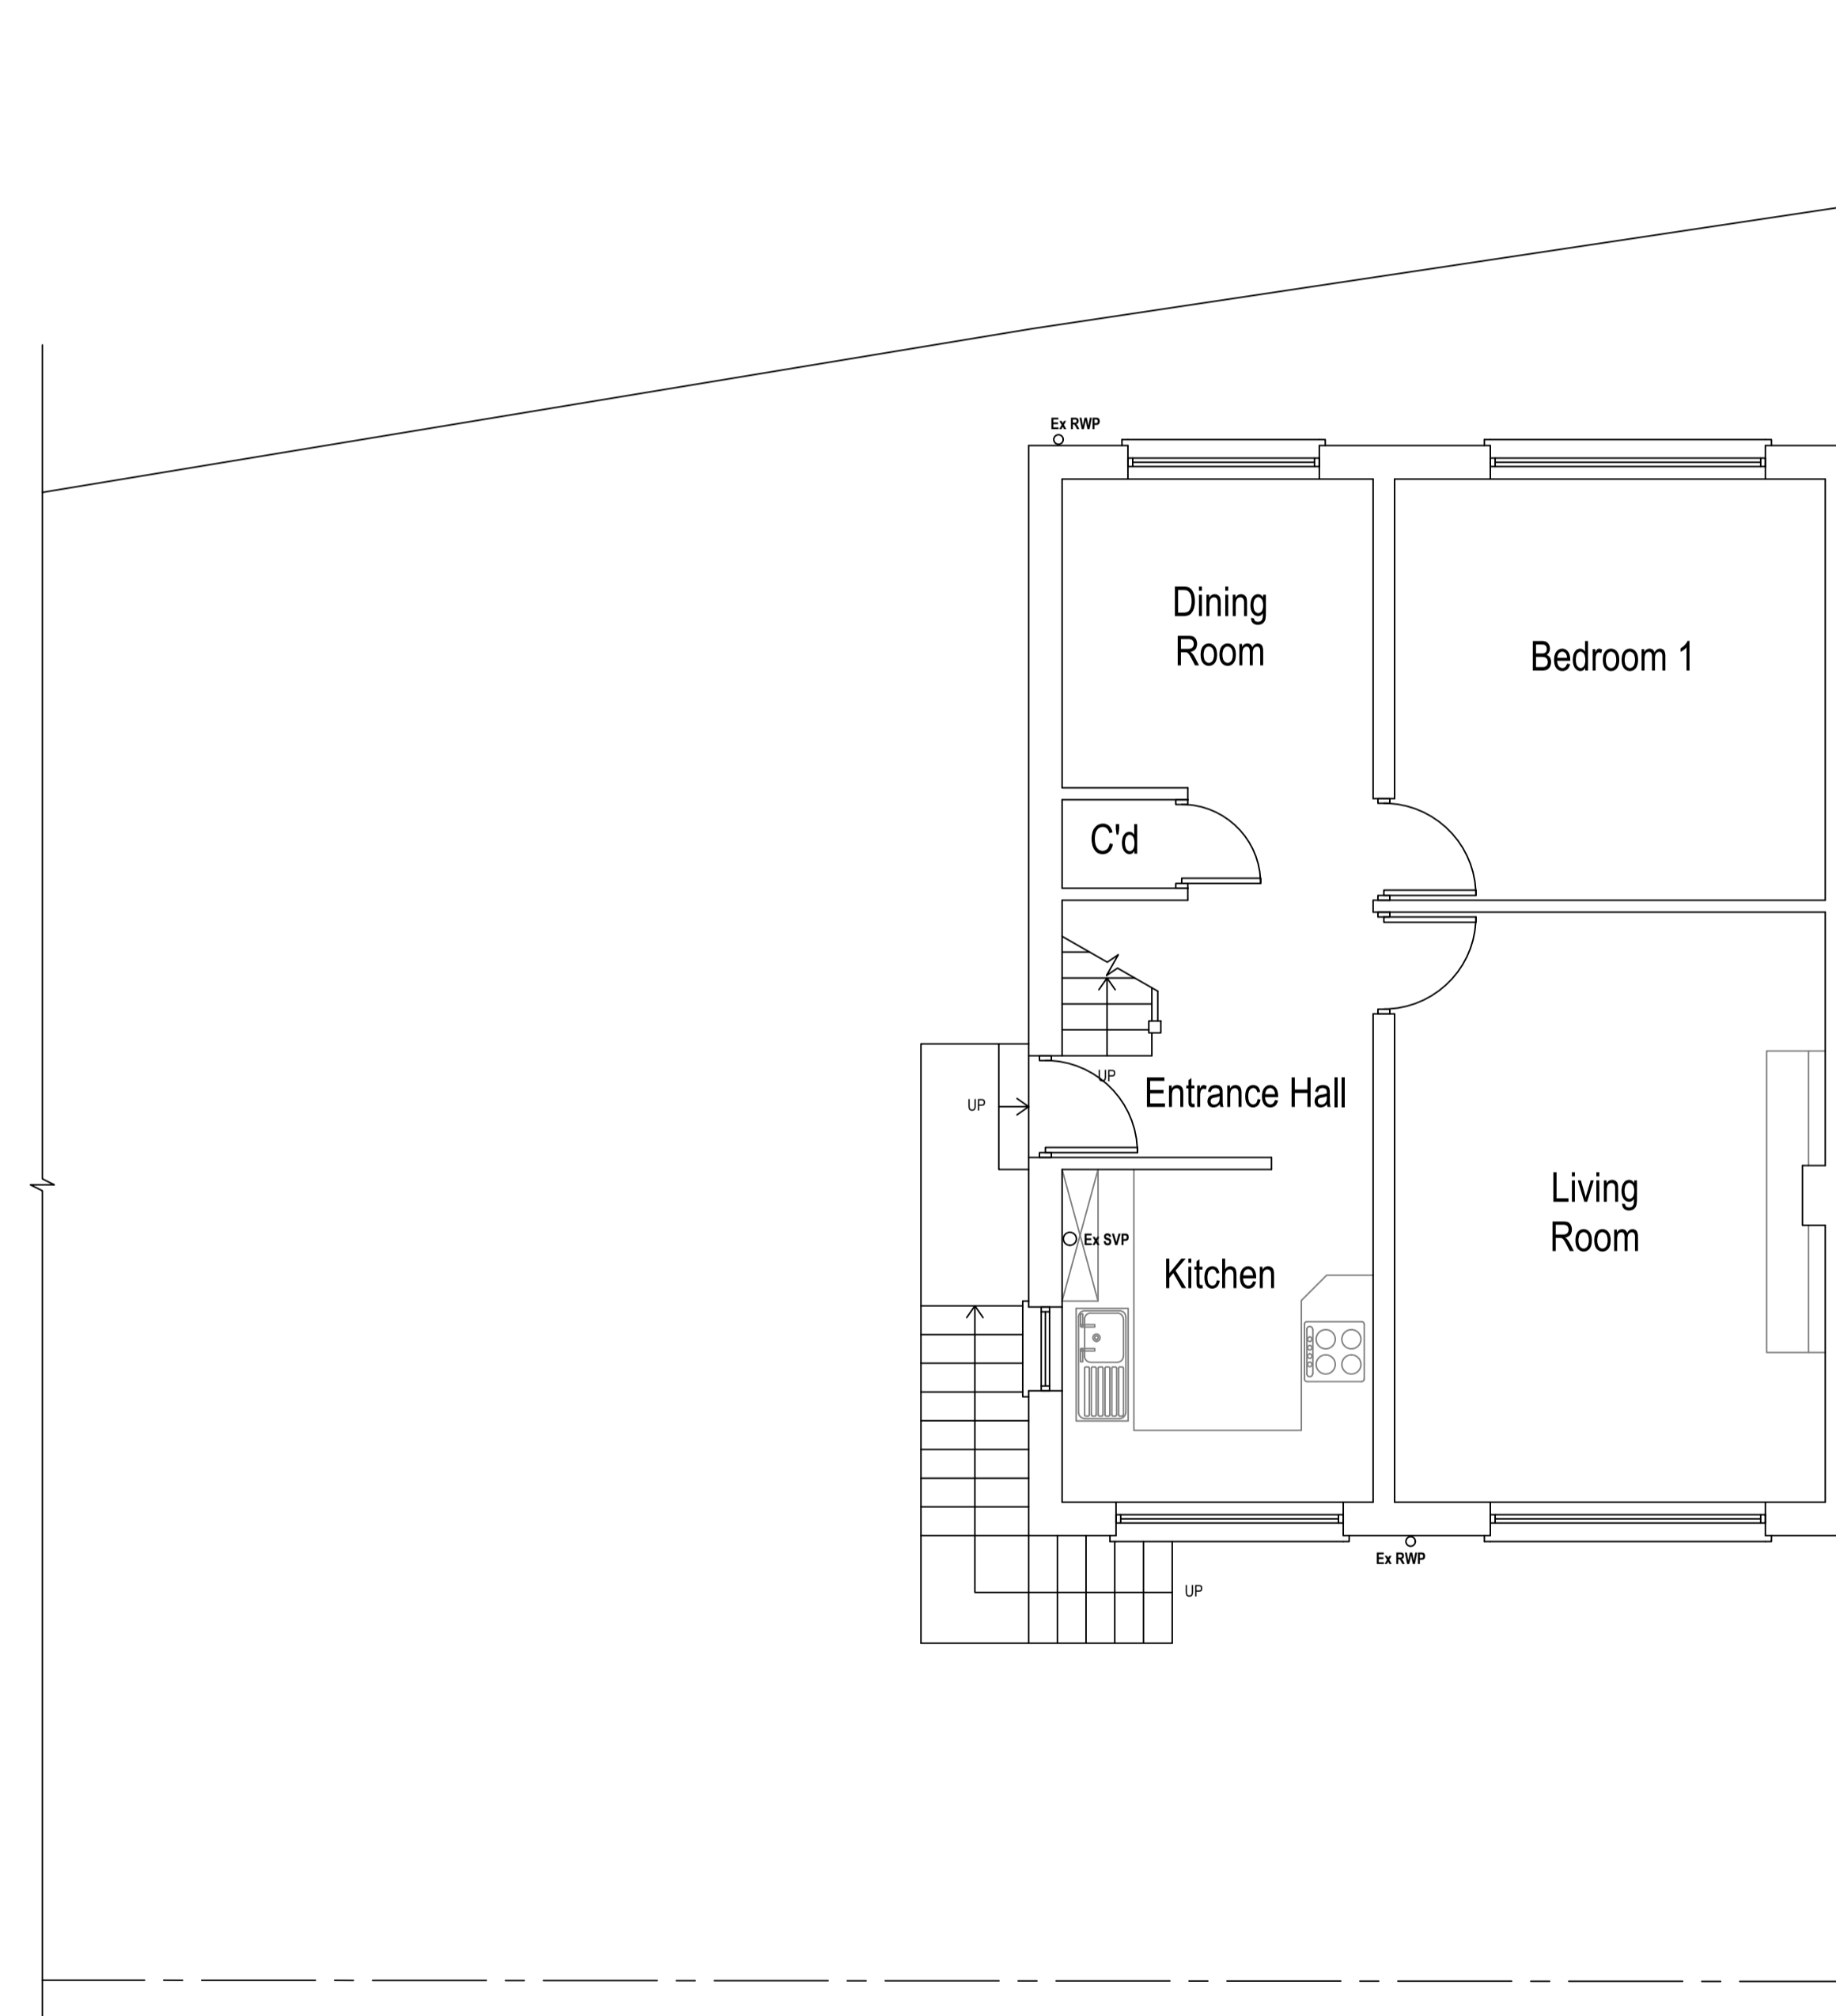

**Existing First Floor Plan**  
Area ca. 54.55 m<sup>2</sup>

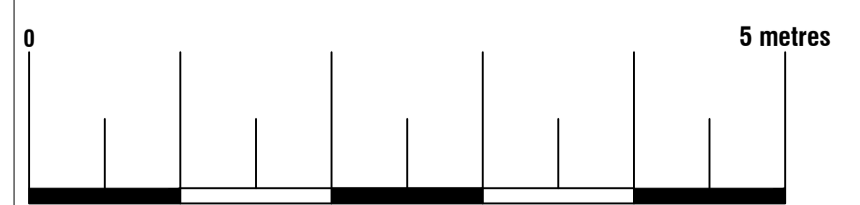

<b>Arkiplan</b>			
<small>ArkiPlan Architectural Ltd • Enquiries@ArkiPlan.co.uk Lytchett House, 13 Freeland Park, Wareham Road, Poole, Dorset, BH16 6FA</small>			
<b>Site</b>	31 Deadmanstone, Berry Brow, Huddersfield HD4 7QQ, UK	<b>Date</b>	03.03.2026
		<b>Sheet</b>	25-2628 D02 REV 06
		<b>Job</b>	New Extension Garage Conversion
		<b>Scale</b>	1:50 @A1, 1:100 @A3
<b>Title Number</b>	YWE7190,WYK731620, WYK839760	<b>Title</b>	As Shown