

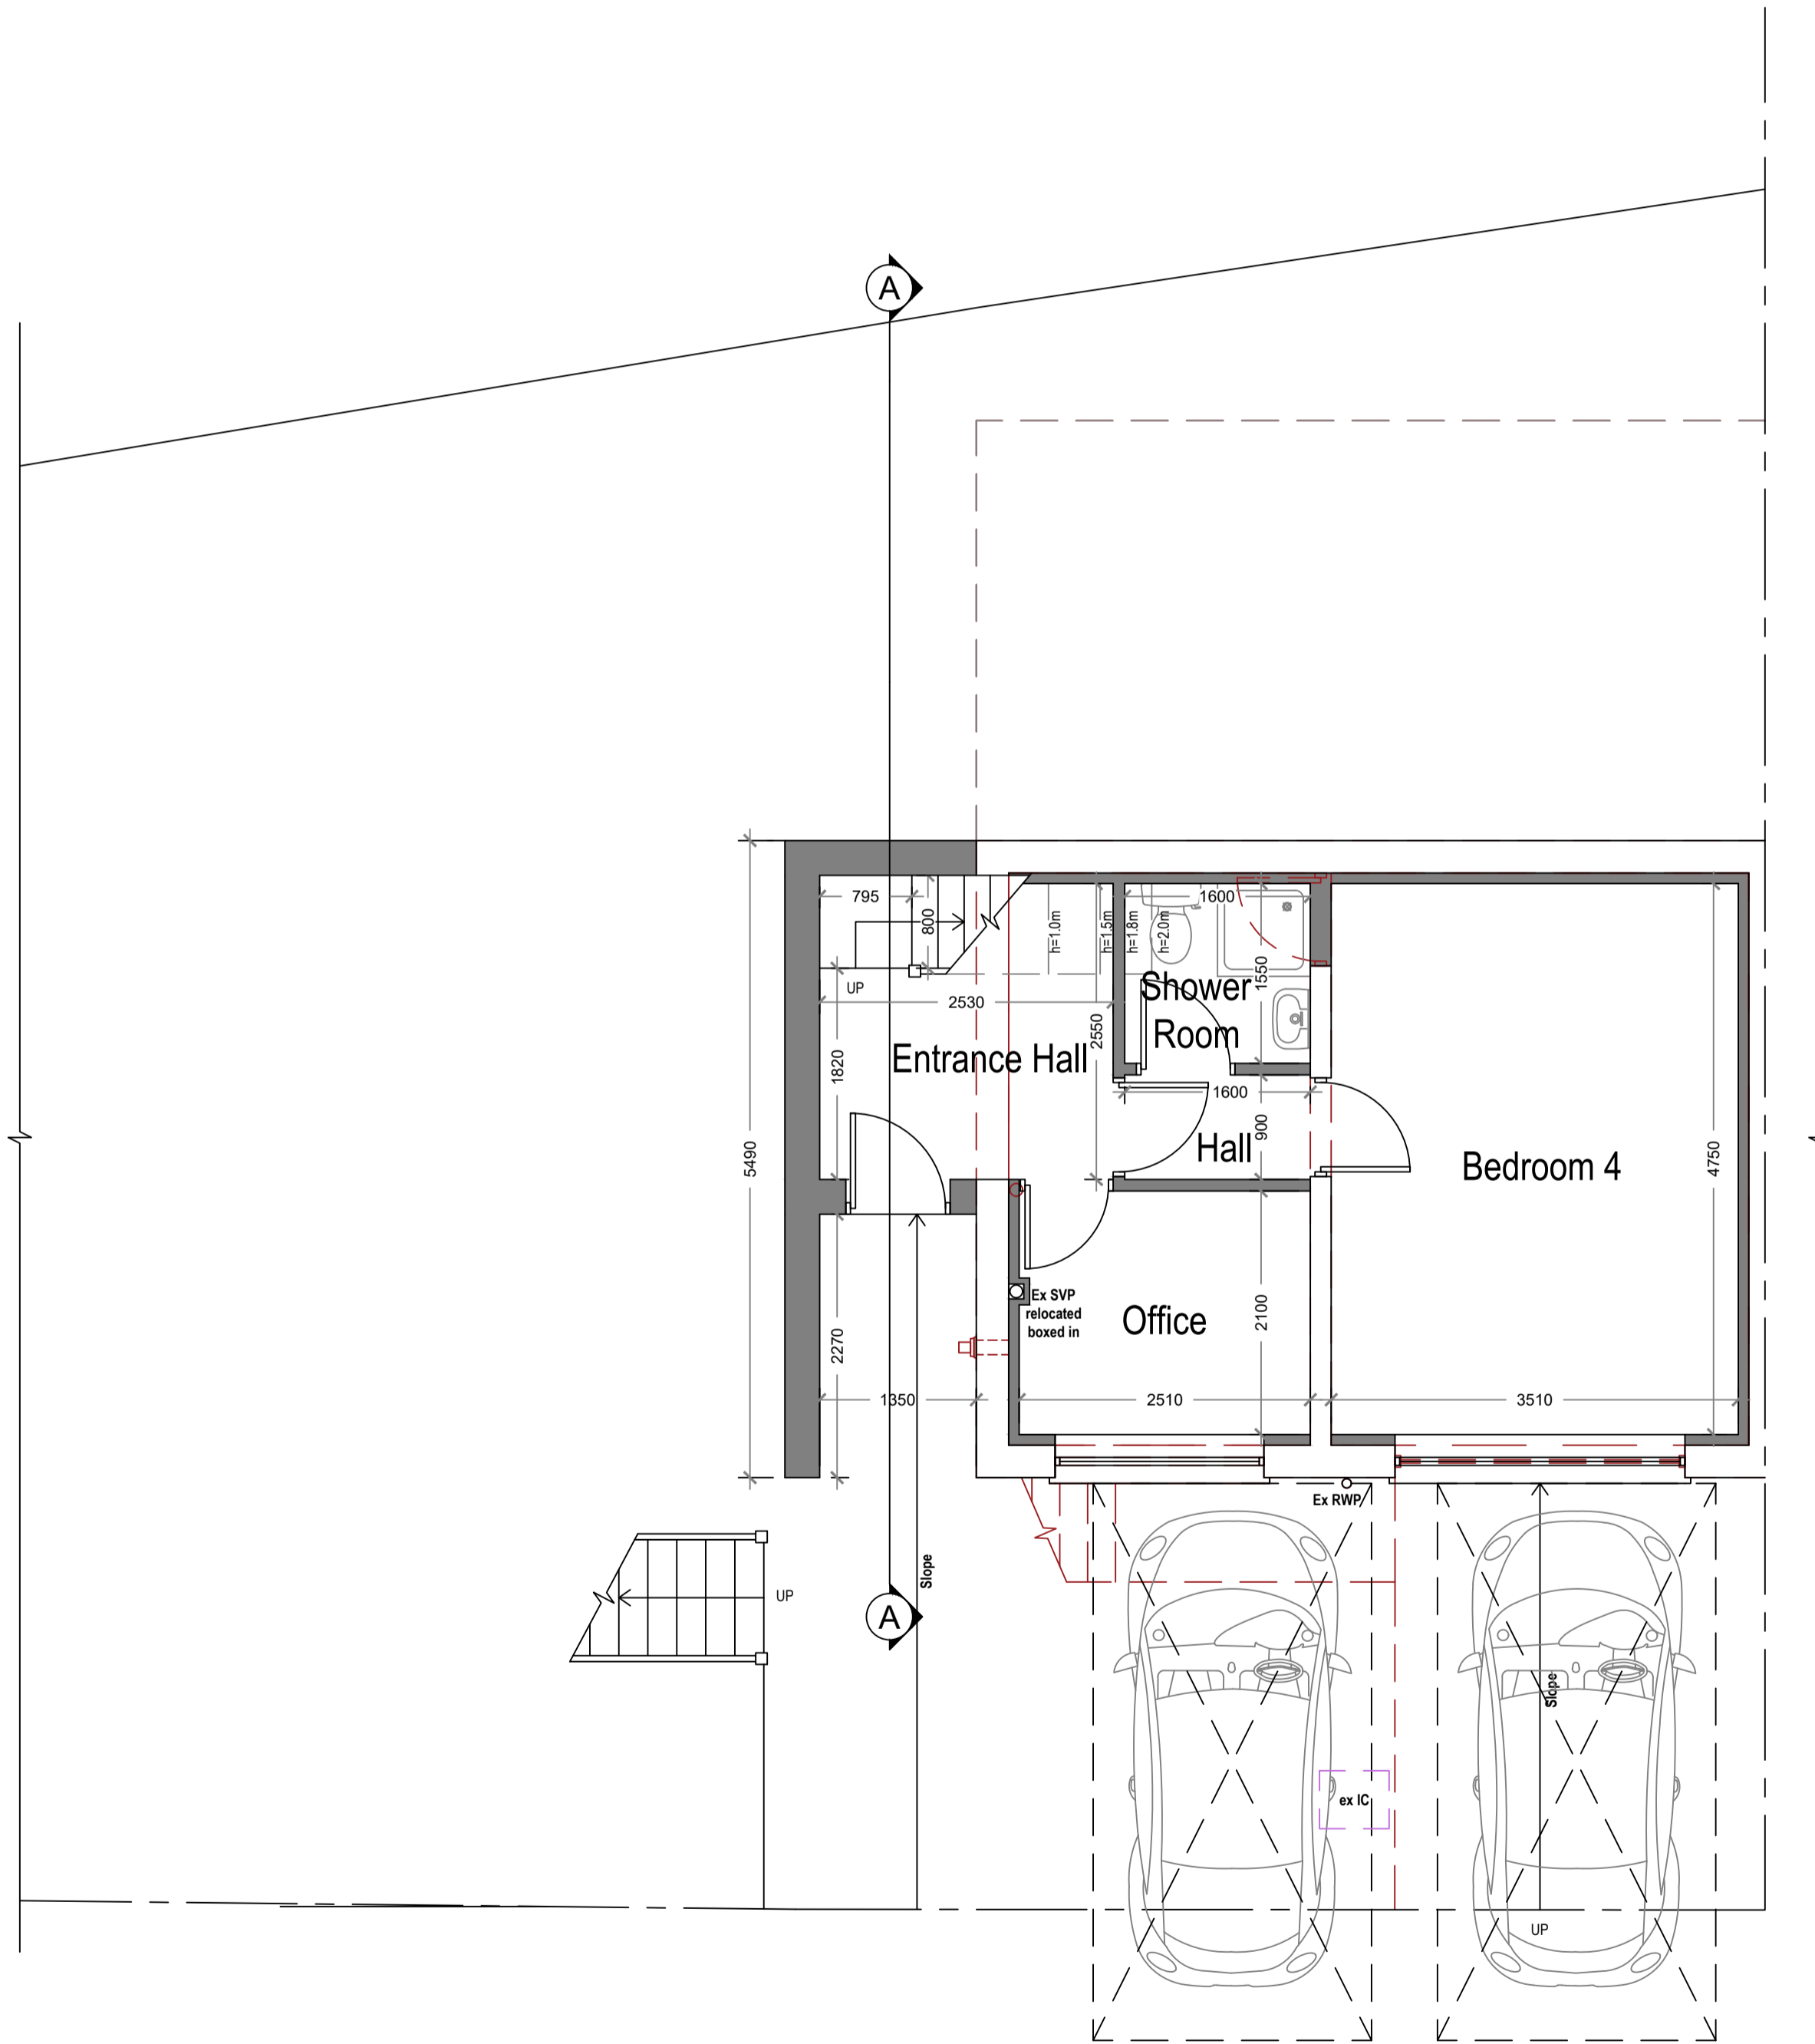


- Symbol Key:**
- — — — — Boundary line
 - - - - - Demolished
 - - - - - Details above
 - - - - - Wall outline below roof

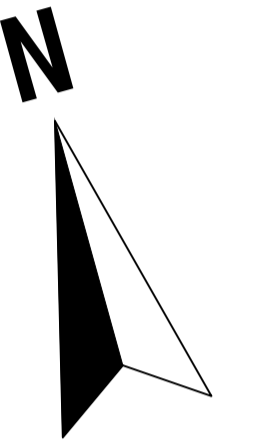


Proposed Ground Floor Plan

Area ca. 33.95 m²
 Additional Area: 2.50 m²

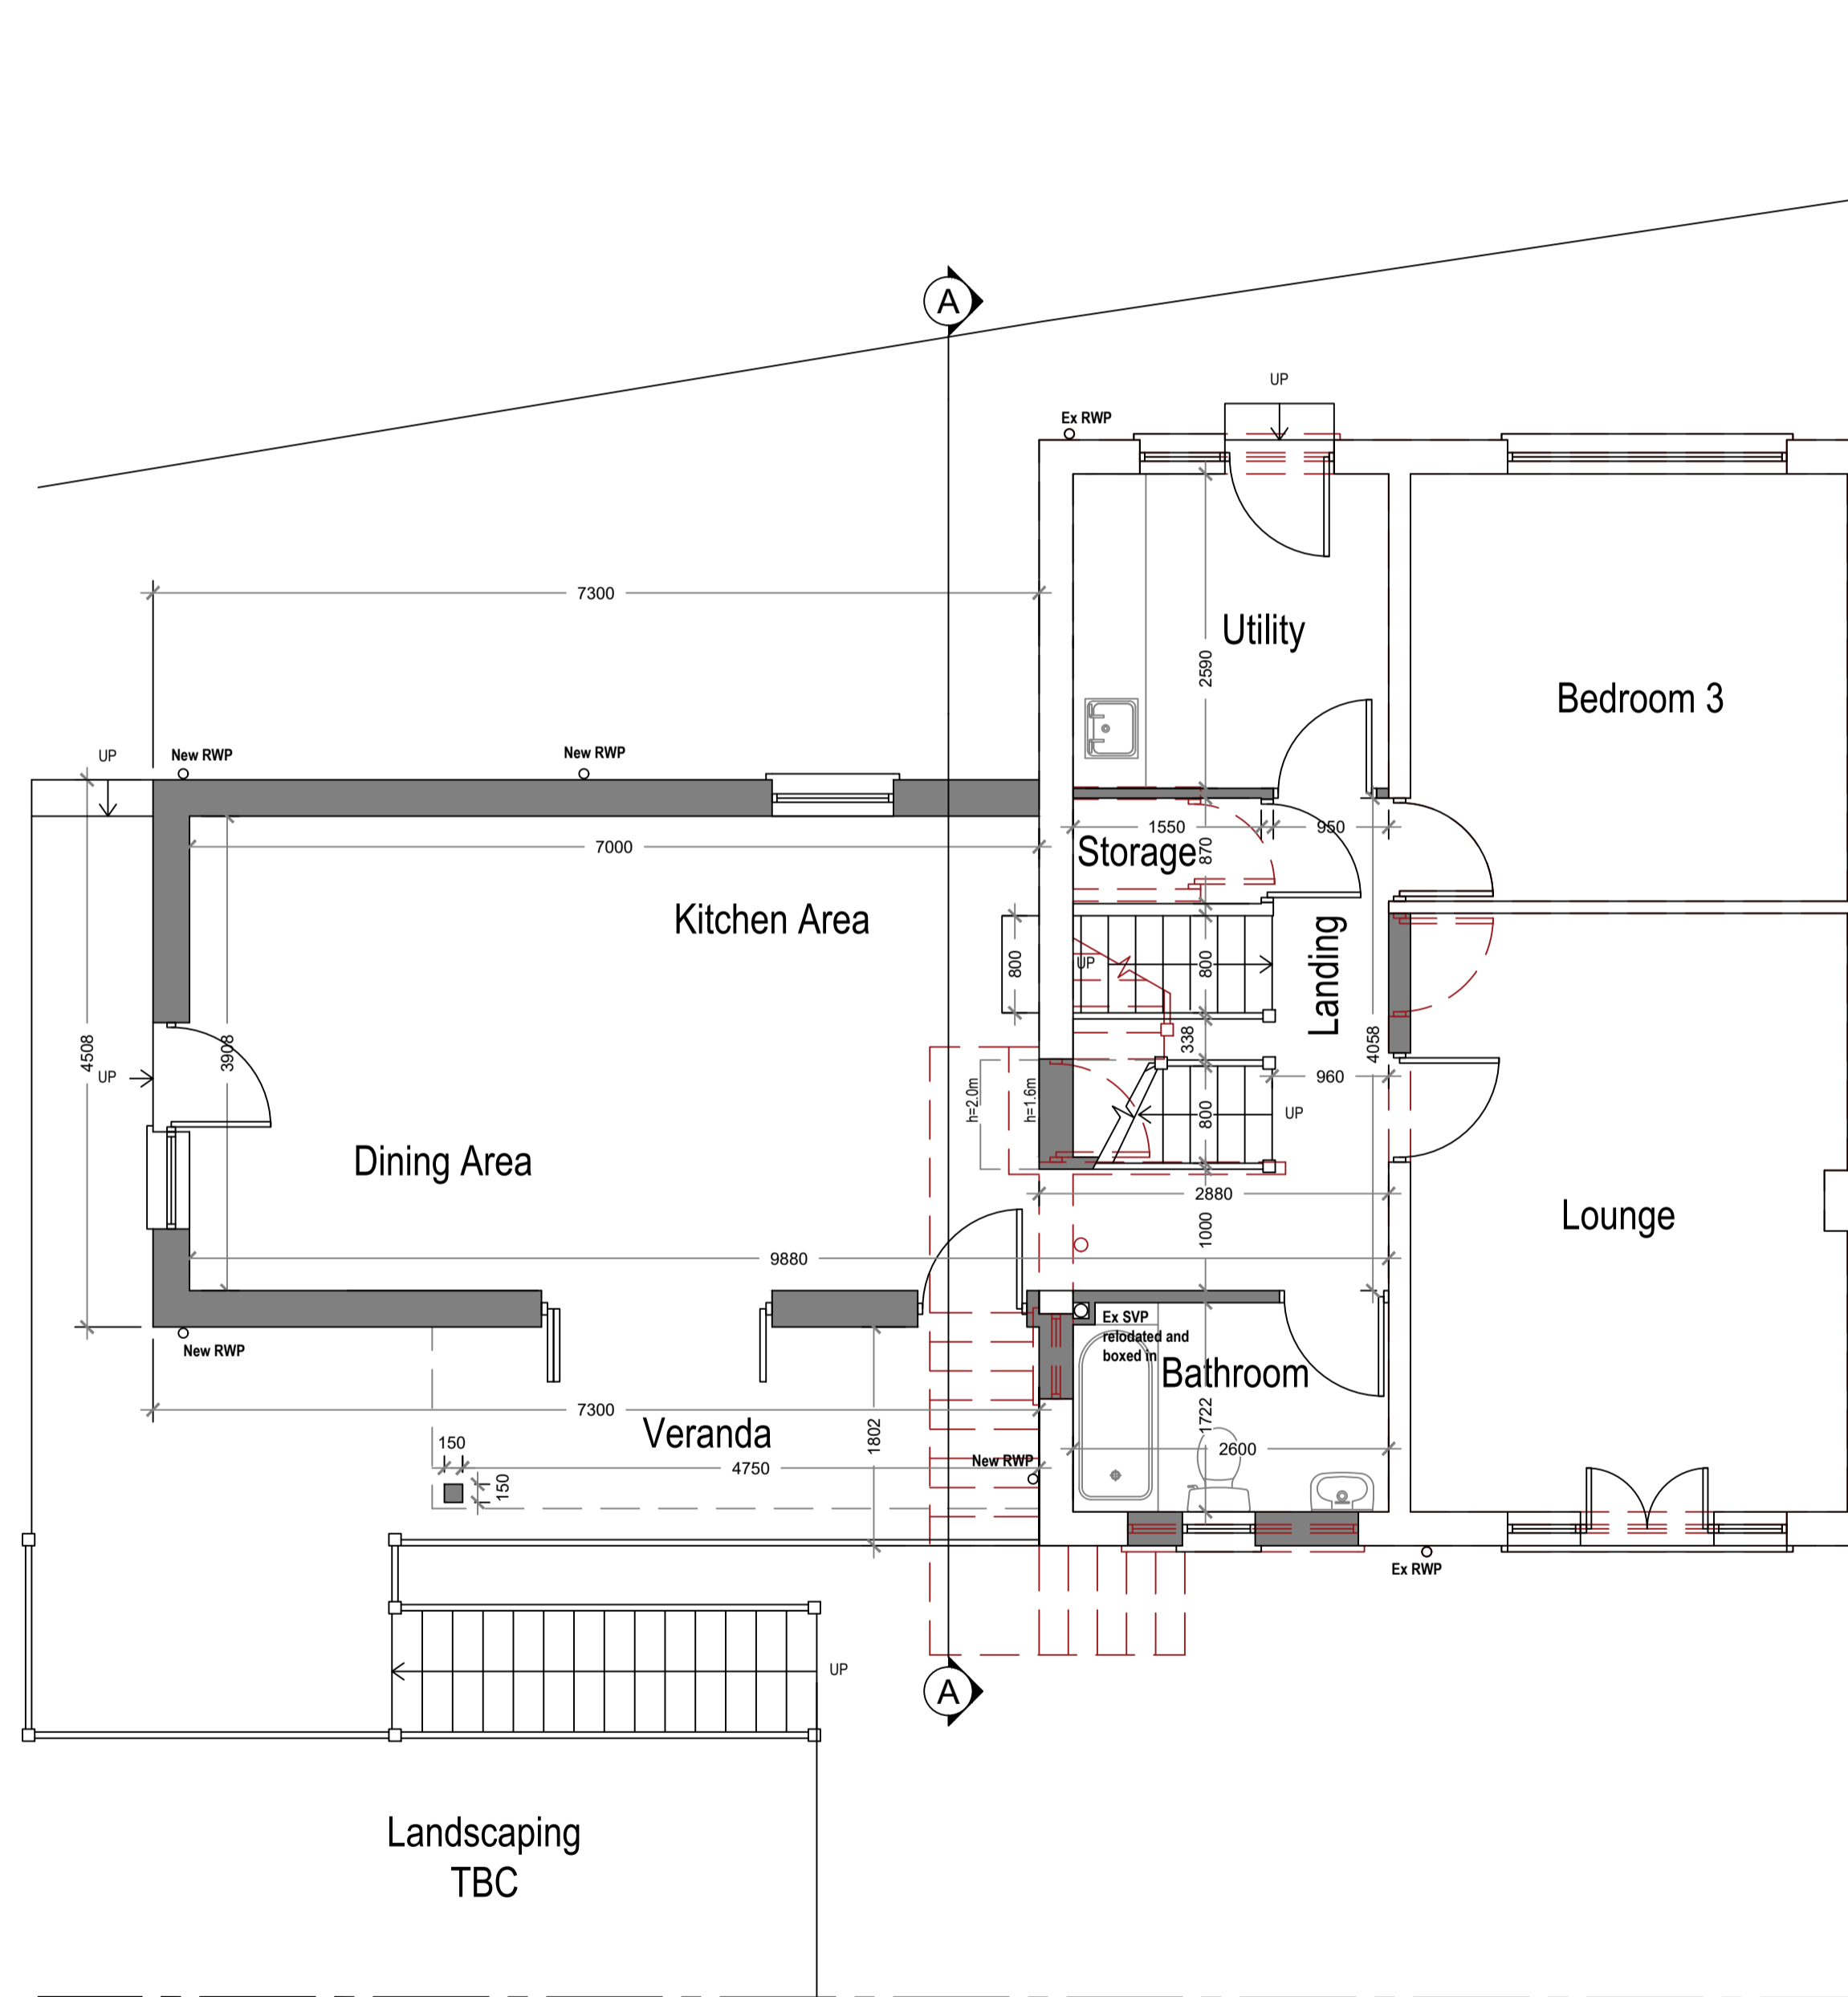

Proposed First Floor Plan

Area ca. 83.00 m²
 Additional Area: 28.45 m²

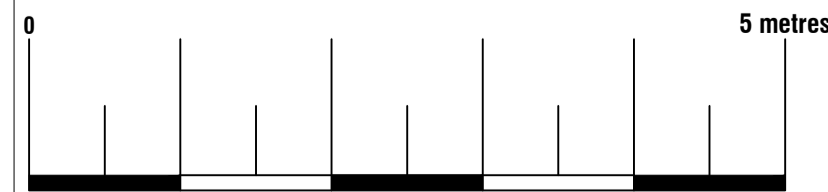

Arkiplan			
<small>ArkiPlan Architectural Ltd • Enquiries@ArkiPlan.co.uk Lytchett House, 13 Freeland Park, Wareham Road, Poole, Dorset, BH16 6FA</small>			
Site	31 Deadmanstone, Berry Brow, Huddersfield HD4 7QQ, UK	Date	03.03.2026
		Sheet	25-2628 D03 REV 06
		Job	New Extension Garage Conversion
		Scale	1:50 @A1, 1:100 @A3
Title Number	YWE7190,WYK731620, WYK839760	Title	As Shown