


roof plan

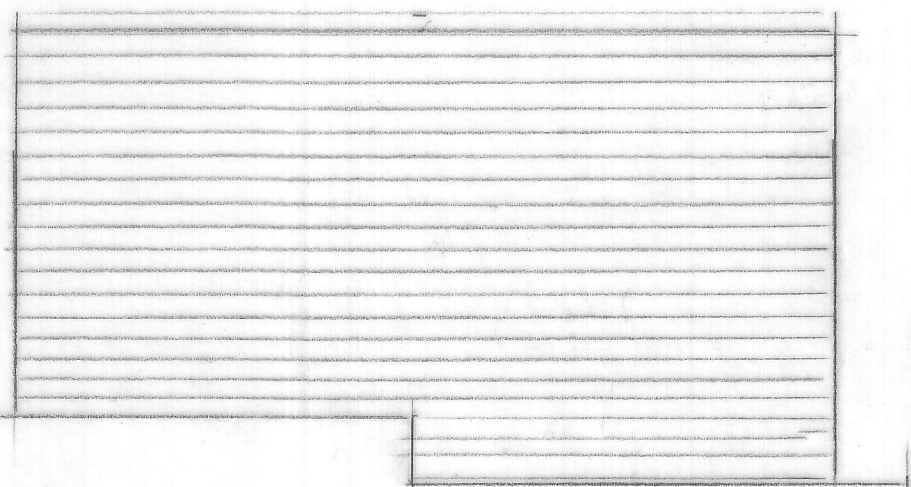

5500

A →

garden room

3000

kitchen

dining

garage

lounge

PROPOSED PLAN

3300




PROPOSED REAR ELEVATION

Tapeo tiles to match existing

'Agate' UPVC

elevation A

0 0.5 1 2 3 4 5
Scale bar 1:50

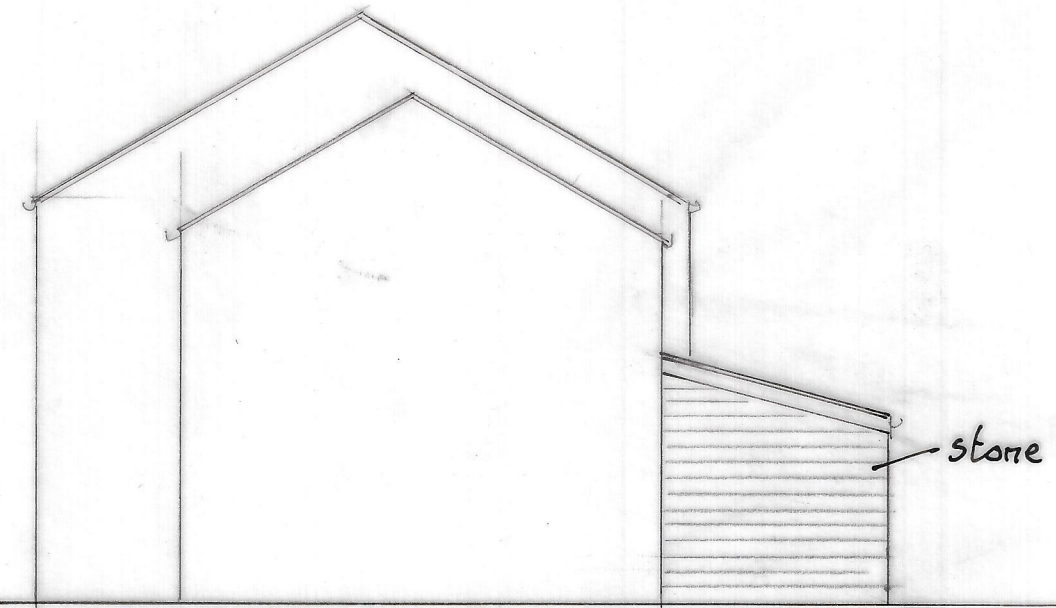

proposed side elevation

stone to match

0 0.5 1 2 3 4 5 6
scale bar 1:100

Proposed single storey extension to rear for Mr. & Mrs. R. Wilson
10 Green Bottom, Meltham
drawn by Artech Design 01772 456592
drawing no. 1P/3149/2 Scales 1:100, 1:50 (at A2)