



Main landslide remedial works

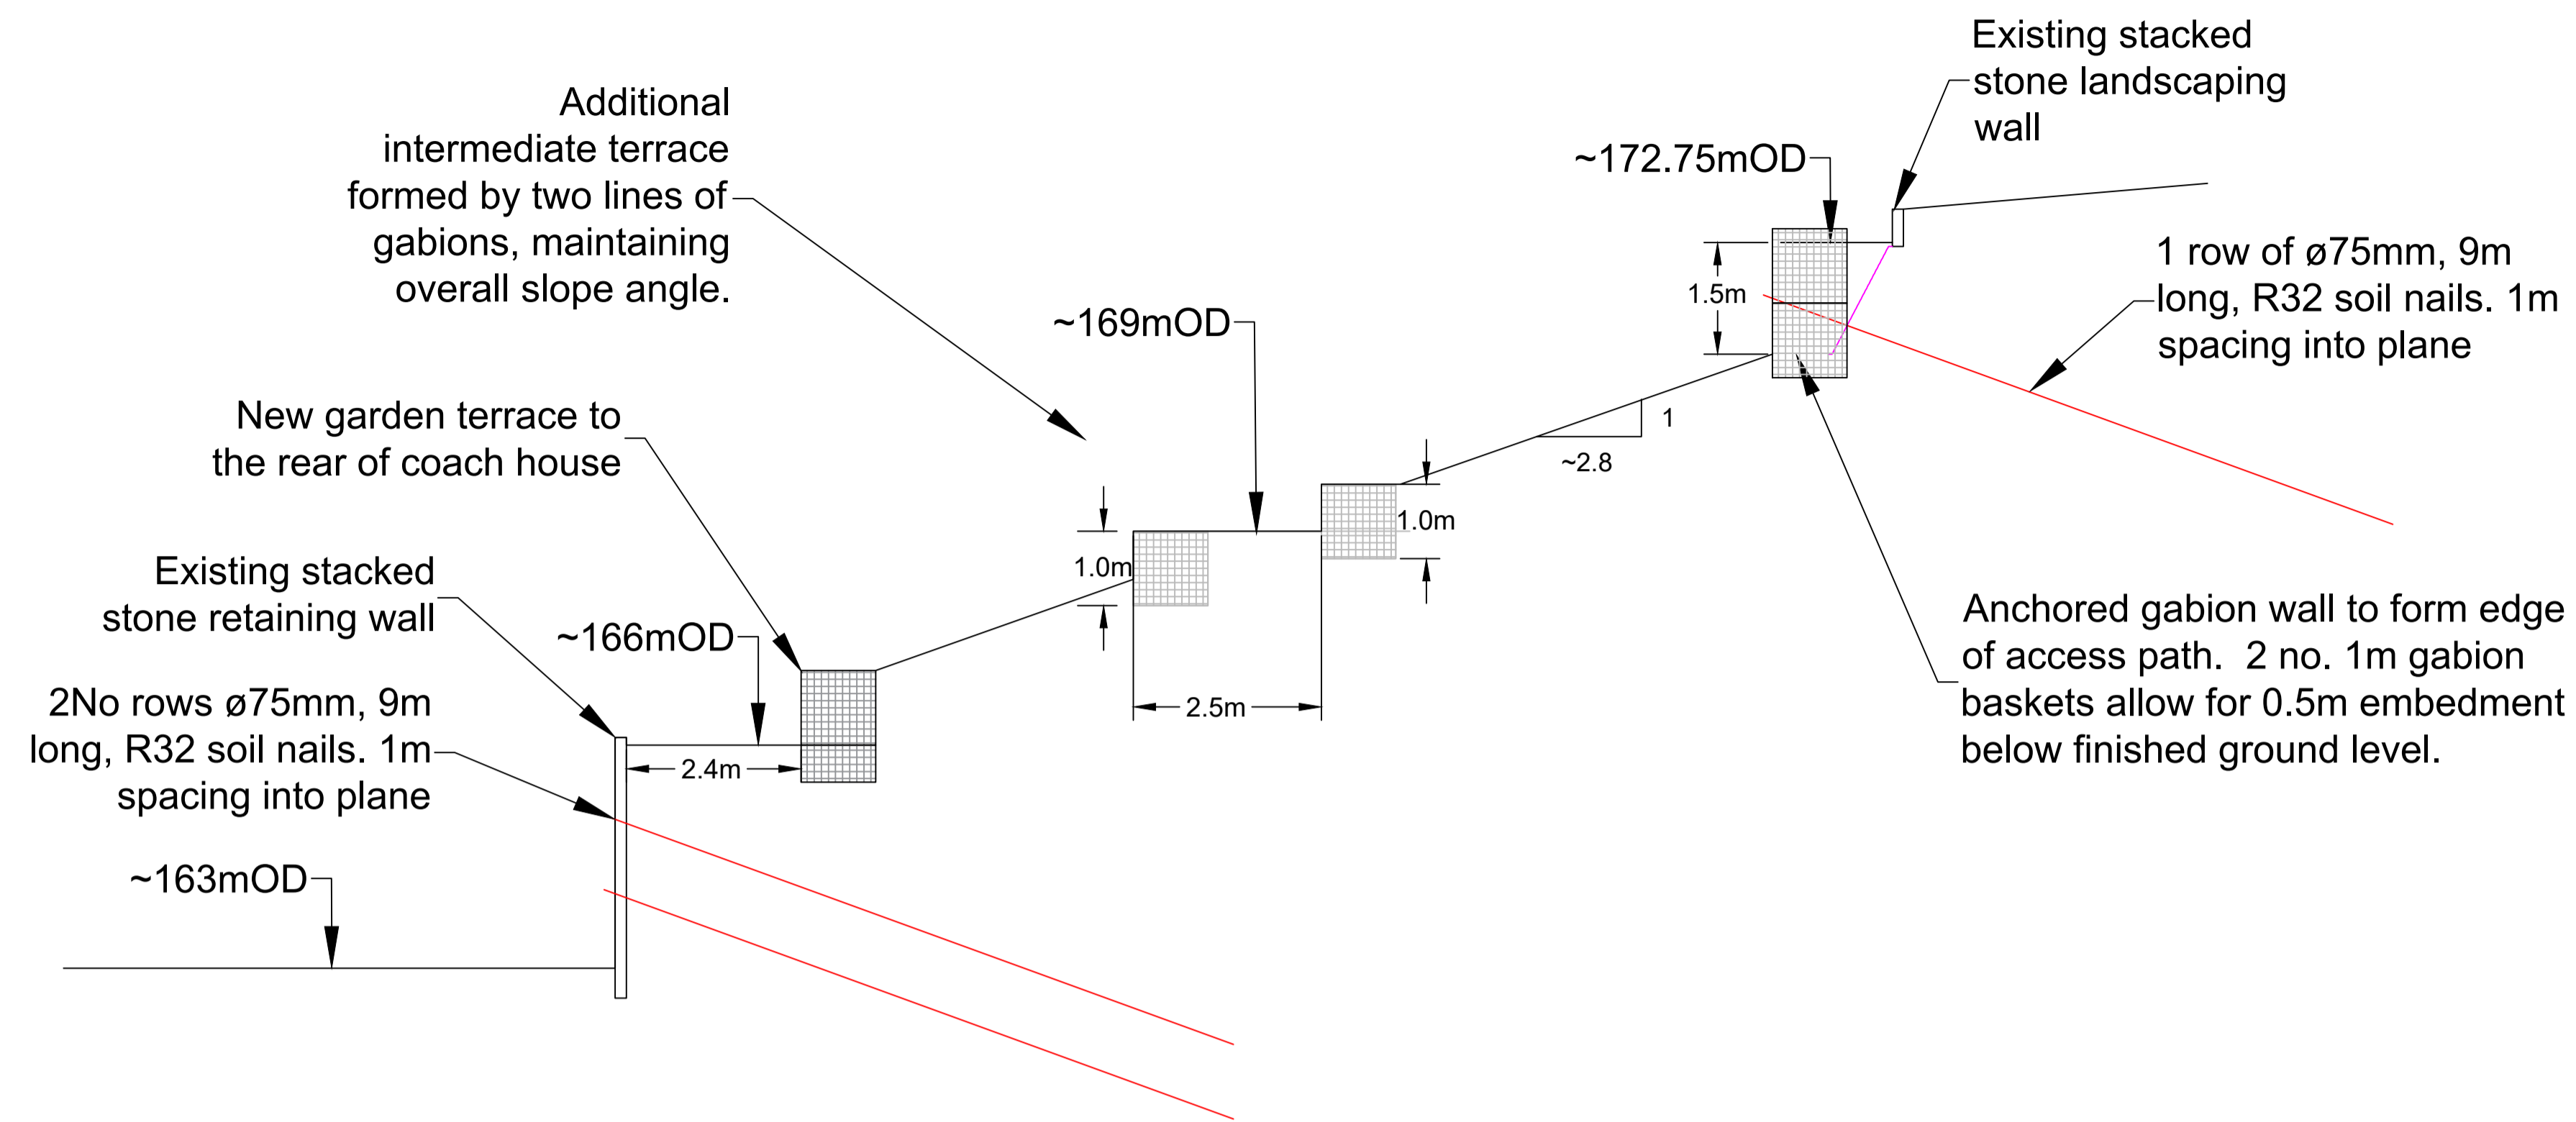

Pool house slope reprofile and temporary works

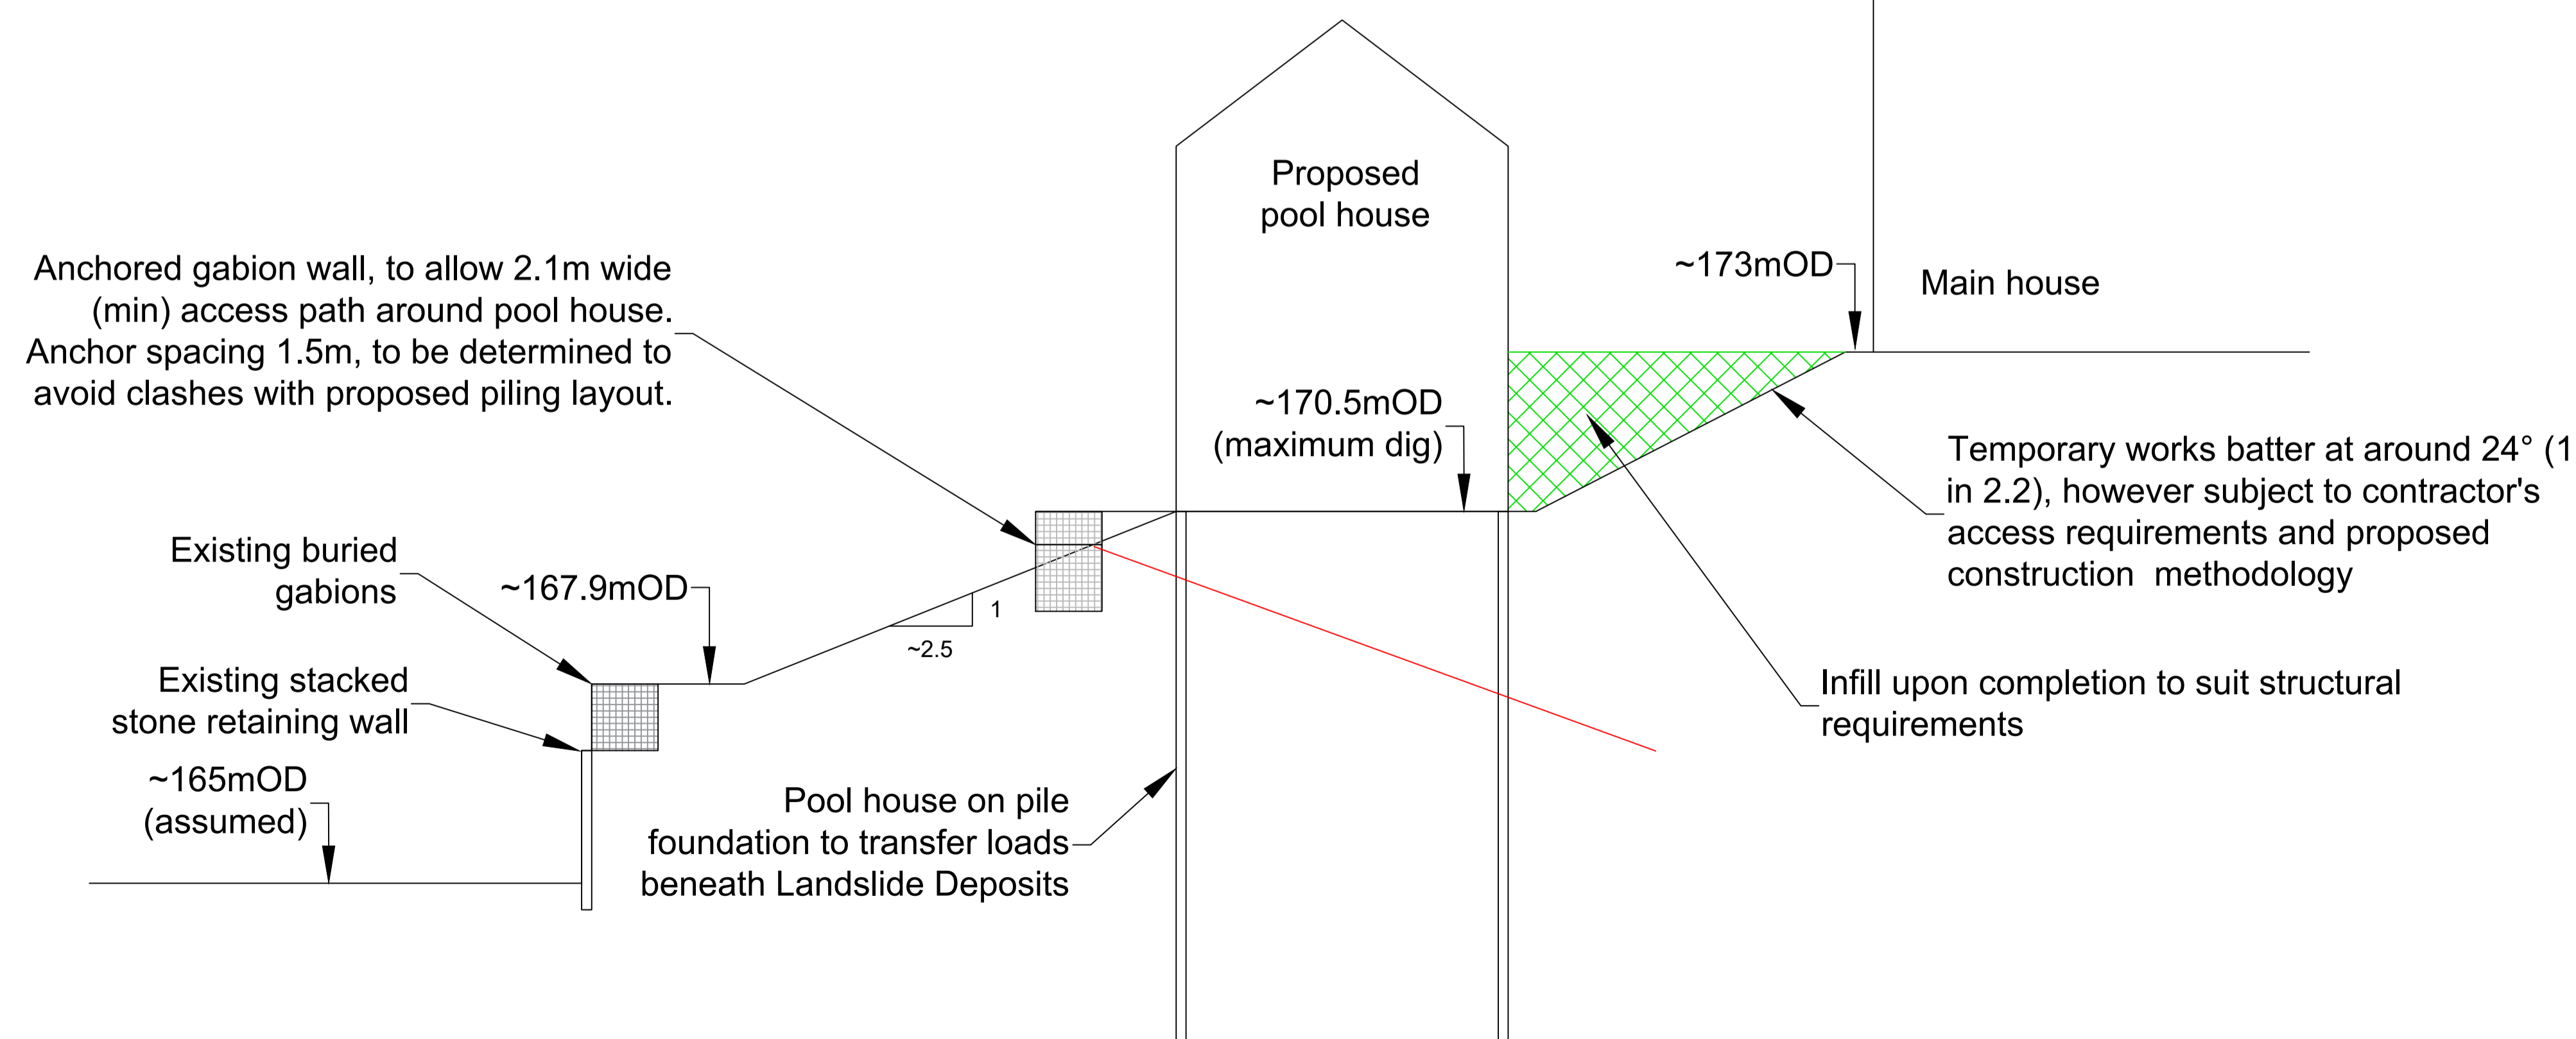

Revision	Description	Date
A	Original for planning purposes	05/03/2026

GroundSolve Ltd
Consulting Geotechnical Engineers

Unit 1, 85 Station Road
Queensferry
Flintshire CH5 2TB
Tel: 01244 592295

Job Title
Cellar's Clough, Marsden

Drawing Title
Typical slope sections

Drawing Scale NTS @ A1	Drawn By OJR	Approved By SDI
Drawing Status PLANNING		Date of Issue 05/03/2026

Drawing No GSL3324_GDR_DWG001	Revision A
----------------------------------	---------------