



# **Front Elevations (Final Dimensioned Issue)**

# Existing Front Elevation

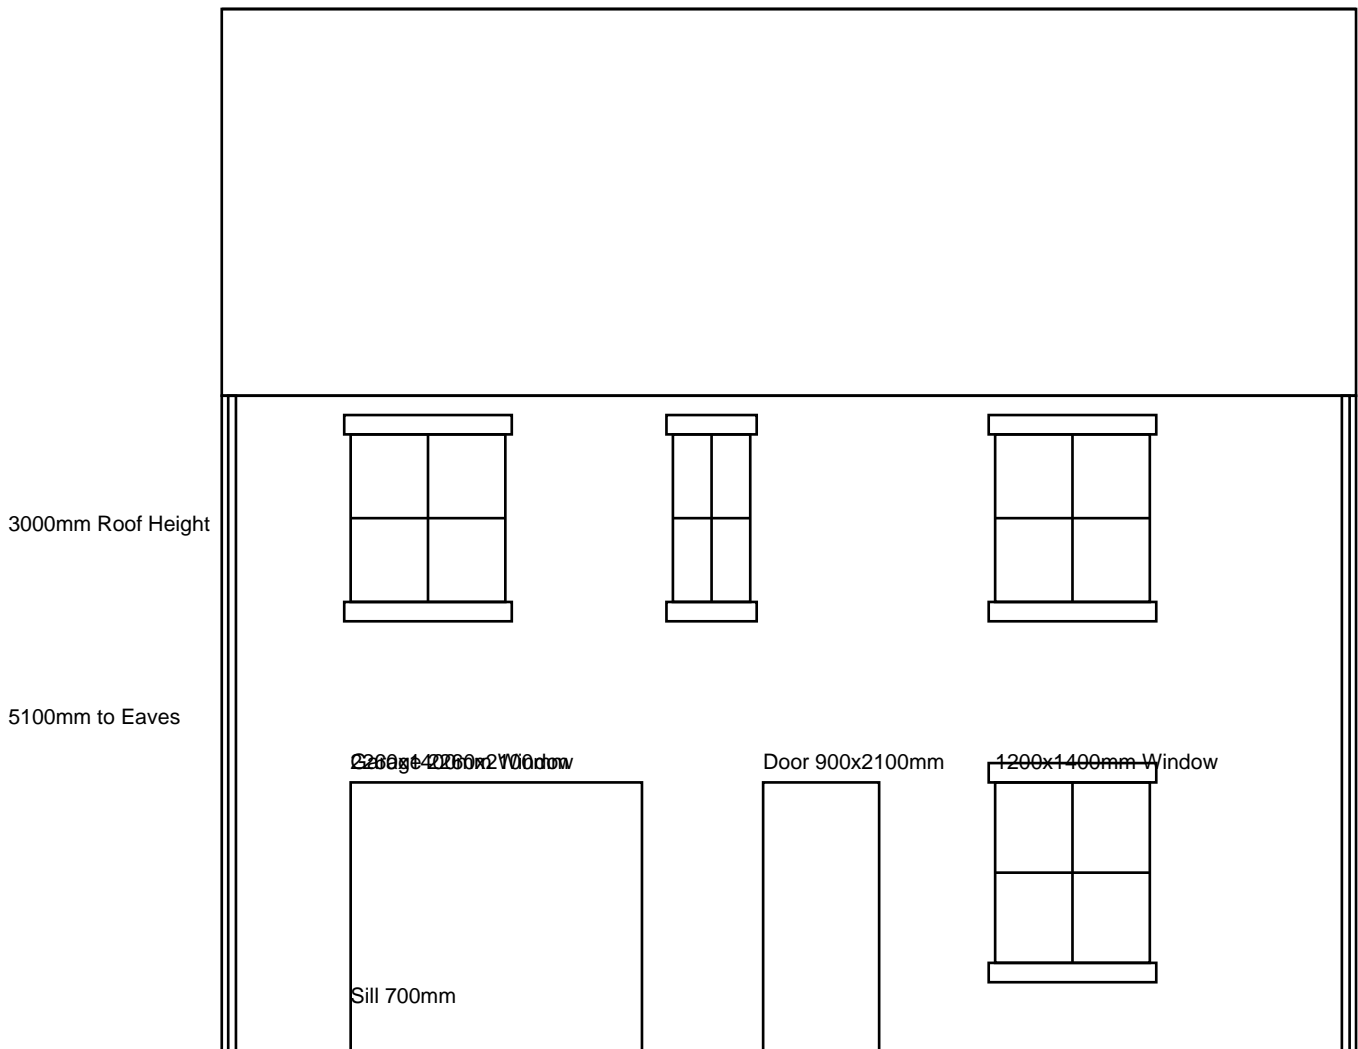

Scale 1:50 @ A4 | All dimensions in millimetres 8800mm Overall Width

# Proposed Front Elevation

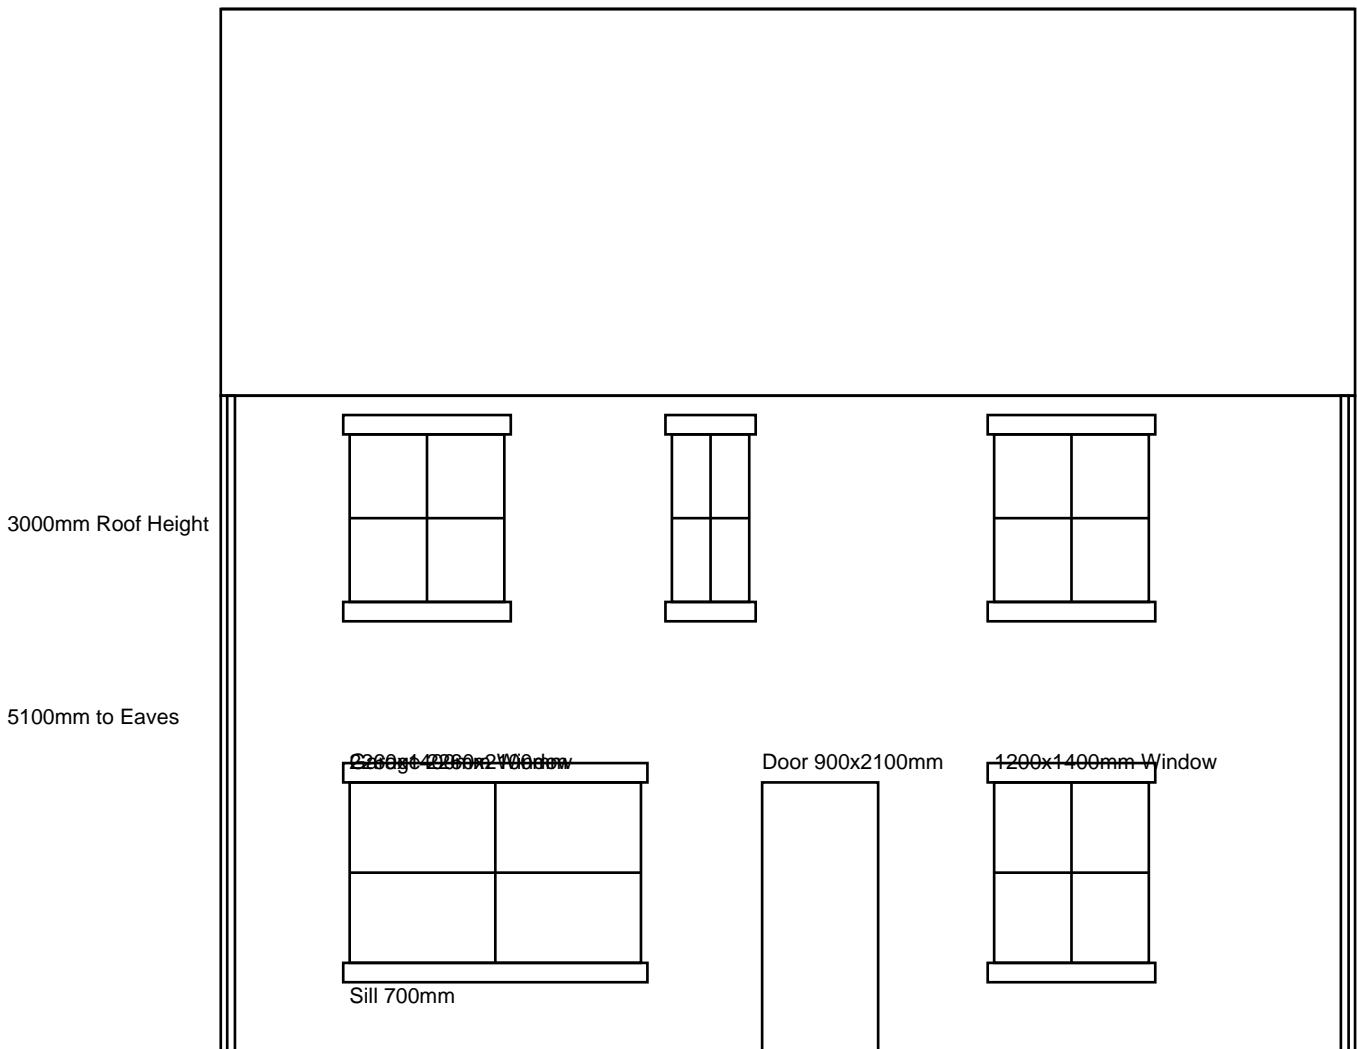

Scale 1:50 @ A4 | All dimensions in millimetres 8800mm Overall Width