


NOTES

- Do not scale from this drawing.
- Due to the nature of the project (existing property) dimensions may vary on site to those shown.
- The contractor and any specialist designers are responsible for checking all dimensions, tolerances etc before works commence or any materials are ordered / manufactured
- Any discrepancies to be referred to the designer.
- Refer to structural engineers drawings for all structural elements. Structural elements denoted on this drawing are for information only.
- All dimensions are structural i.e. before plaster or other finishes unless stated otherwise
- This drawing is copyright of Stonehouse Architectural Ltd and must not be reproduced without authorisation.

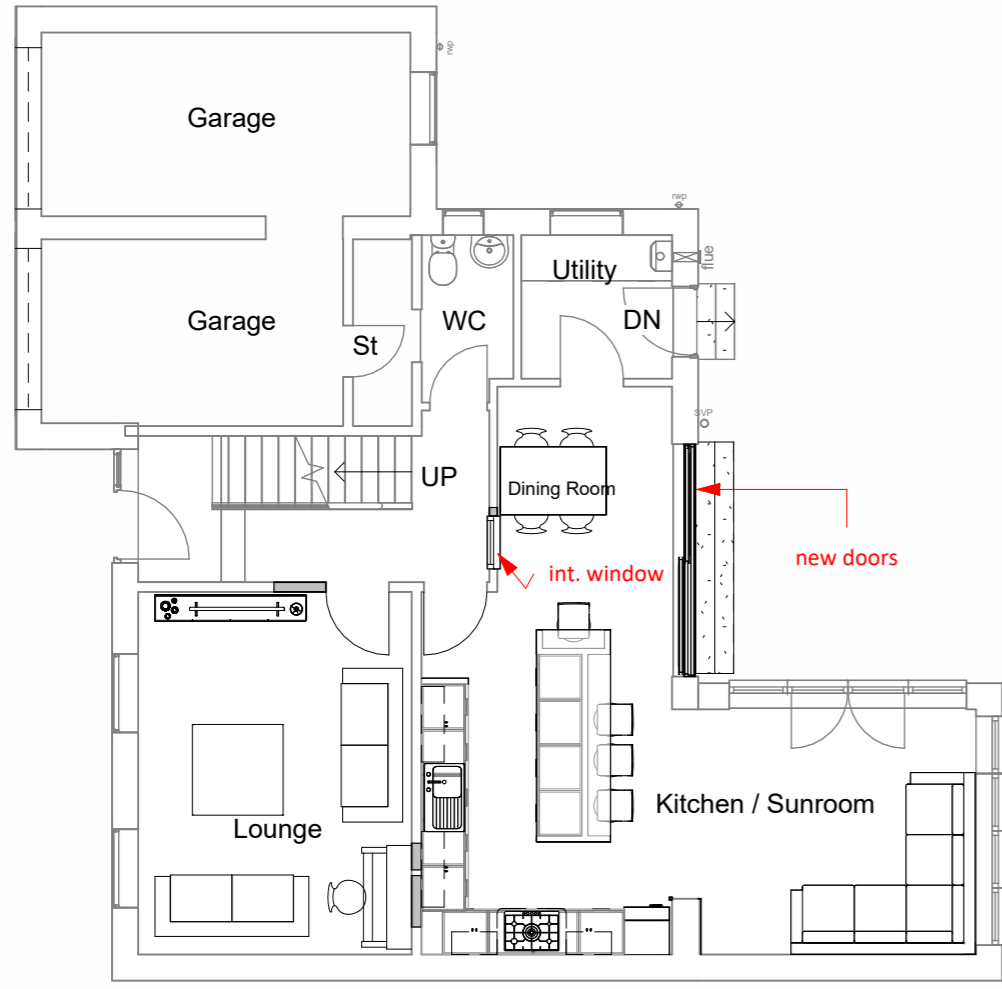

1 02a GF Proposed
1 : 100

STONEHOUSE & CO
ARCHITECTURAL DESIGN

T:07745 806369
E:ben@stonehouseandco.co.uk
W:www.stonehouseandco.co.uk

| No. | Description | Date |
|-----|-------------|------|
| | | |
| | | |
| | | |
| | | |
| | | |
| | | |
| | | |
| | | |

PURPOSE OF ISSUE
Planning


PROJECT
4a Primrose Lane, Kirkburton

SHEET
Proposed Floor Plans

CLIENT
Mr P McAvine

| | | |
|------------------|---------------------------|-------------------------|
| Date 05.08.26 | Project number J26-007 | Scale (@ A3) 1 : 100 |
|------------------|---------------------------|-------------------------|

| | | |
|----------------|------------------------|-----|
| Drawn by bl | DRAWING NUMBER A101 | REV |
|----------------|------------------------|-----|

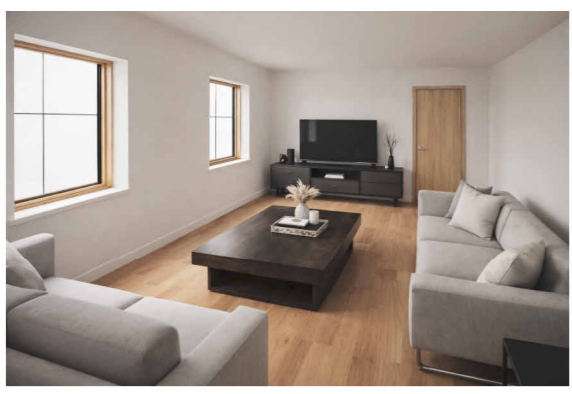

CGI LIVING ROOM



CGI KITCHEN 1



CGI FROM SUNROOM