




map.



DISCLAIMER :
 SURVEY BASED ON VISUAL INSPECTION OF SURFACE GROWTH. JKSL HOLD NO
 LIABILITY FOR AREAS NOT IDENTIFIED IN INITIAL INVESTIGATION WORKS.
 CONTINUED MONITORING OF SITE IS RECOMMENDED

-  AREA OF COTONEASTER SP SURFACE GROWTH.
-  ESTIMATED EXCAVATION EXTENTS

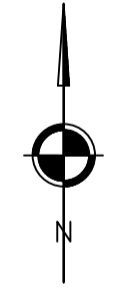

SURVEY ORIENTATED TO MAGNETIC NORTH

Rev	Description	Date	By	Chk

Client
 Marsden Contracting Ltd

Contract
 Former Lumb Lane Nurseries, Lumb Lane,
 Almondbury, Huddersfield, HD4 6SZ
 Drawing
 Cotoneaster sp site inspection



Drawing No: JK26-0877-01	Revision: /
Scales: NTS	Date: 24.03.2026
Drawn: AD	Checked: AD