


SCHEDULE OF PROPOSED MATERIALS :
Walls - Timber
Roof - Corrugated Metal
Doors - Timber
Rainwater Goods - UPVC

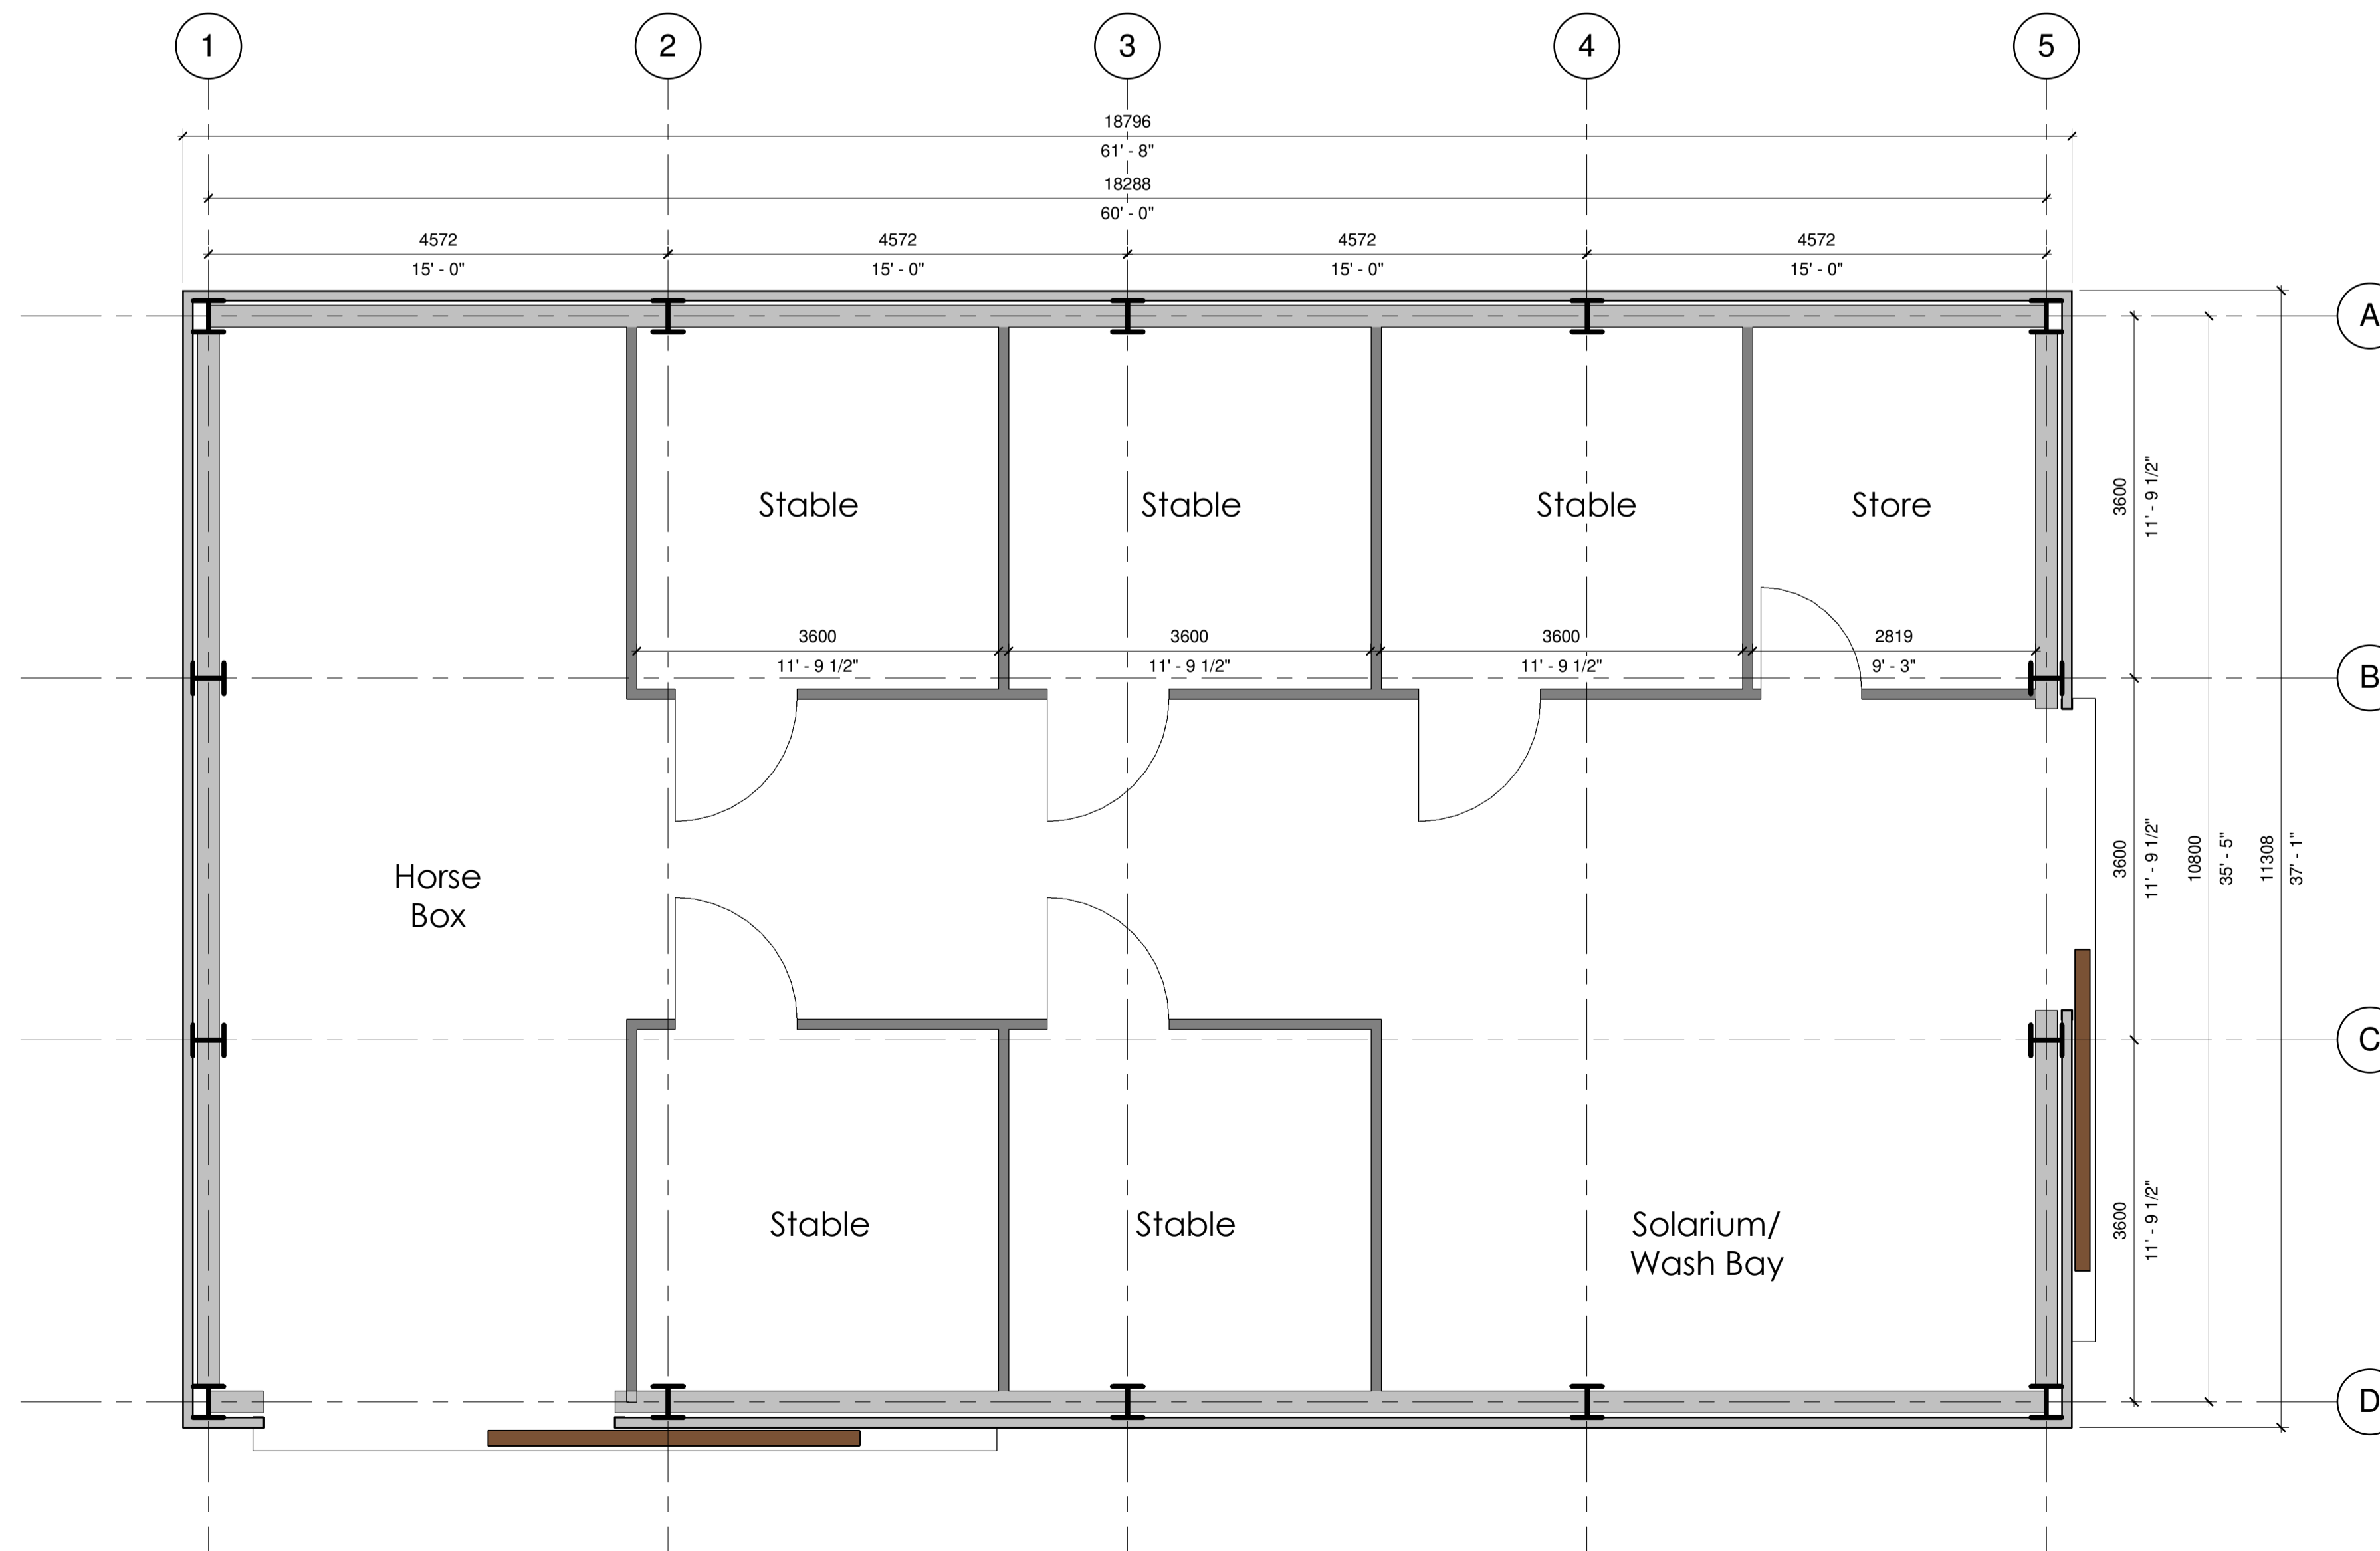

RevA. Notes added to plans regarding materials and dimensions of building. RF 19/06/2026

Mr and Mrs Lodge

Springfield Farm, 15 Moorside,
Cleckheaton, BD19 6JH

Proposed Barn

Date: FEB25
Designed: RF
Drawn: RF
Checked: JW

Scale: As indicated
Drawing No: 26-003-01
Revision: A