

**PHASING KEY:**

- Existing Walls
- Proposed Walls
- Existing Doors
- Proposed Doors

KEY PLAN


NOTES

THIS DRAWING MUST NOT BE SCALED.

ALL DIMENSIONS ARE TO BE VERIFIED AND CHECKED ON SITE. ANY DISCREPANCIES THAT ARE, OR BECOME APPARENT SHOULD BE REPORTED TO CHAPMAN TAYLOR.

AREAS INDICATED ARE APPROXIMATE GROSS INTERNAL AREA. THEY RELATE TO THE LIKELY AREAS OF THE BUILDING AT THE CURRENT STAGE OF DESIGN. ANY DECISIONS TO BE MADE ON THE BASIS OF THESE PREDICTIONS, WHETHER AS TO PROJECT VIABILITY, PRE-LETTINGS, LEASE AGREEMENTS, OR THE LIKE, SHOULD INCLUDE DUE ALLOWANCE FOR THE INCREASES AND DECREASES INHERENT IN THE DESIGN DEVELOPMENT AND BUILDING PROCESS.

© COPYRIGHT CHAPMAN TAYLOR 2022

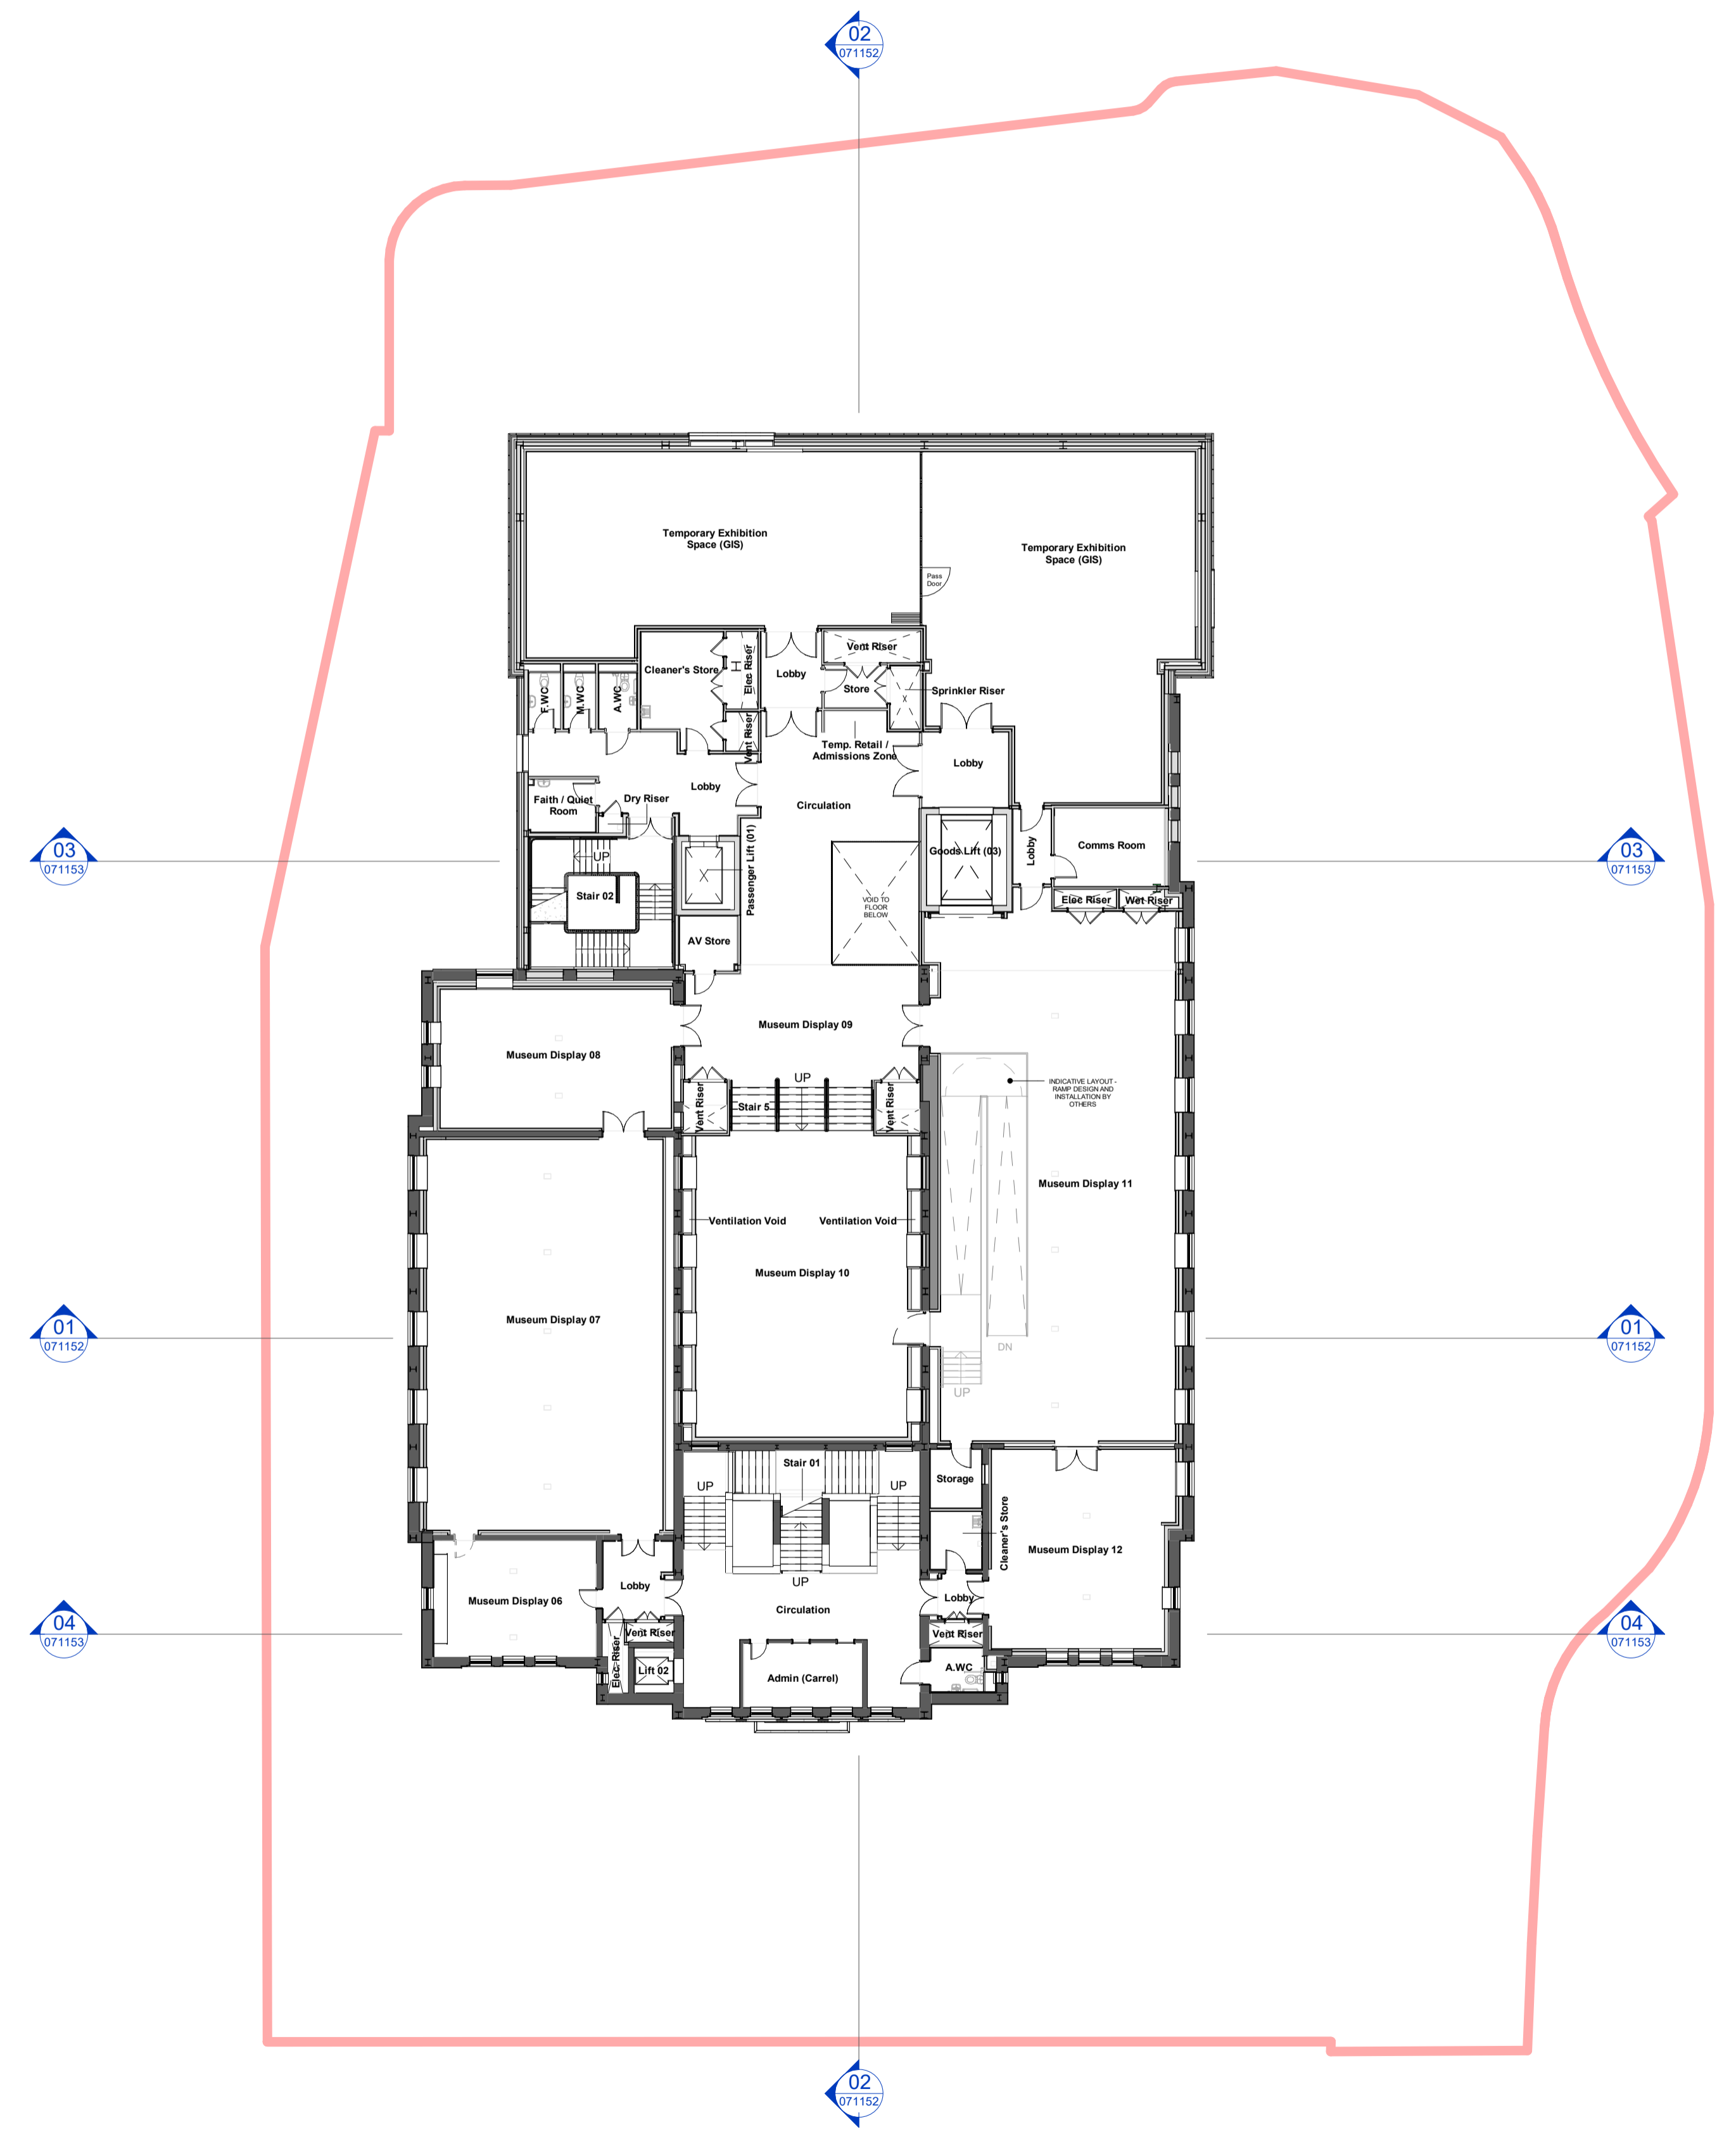

**Proposed Plan - Level 01**  
1 : 200

REV	DATE	BY	DESCRIPTION	CHKD
P01	20.03.2026	YS	ISSUED FOR PLANNING	AN

CLIENT

**bam** 3125 Century Way, Thorne Park, Leeds, LS15 8ZB, www.bam.co.uk

PROJECT

Kirklees Cultural Heart, Phase 2

ARCHITECT

**CHAPMAN TAYLOR** GLOBAL ARCHITECTS & MASTERPLANNERS  
MANCHESTER STUDIO  
Bain Warehouse, 4 Castle Street, Castlesfield, Manchester M14 4LZ, United Kingdom  
T +44 (0)161 628 6500  
E manchester@chapmantaylor.com  
www.chapmantaylor.com

STRUCTURAL ENGINEER

**HEXA** Studio 22, 48 The Calls, Leeds, LS2 7EY, www.hexaconsulting.co.uk

SERVICES ENGINEER

**bam** 3125 Century Way, Thorne Park, Leeds, LS15 8ZB, www.bam.co.uk

DRAWING TITLE

Proposed Level 01 Plan

Scale 1 : 200 @ A1

INTERNAL JOB NO	ISSUE DATE	STATUS	DRAWN BY	CHECKED BY
2	20.03.2026	PLANNING	YS	AN

PROJECT NUMBER ORIGINATOR ZONE LEVEL TYPE ROLE NUMBER REVISION

IR430300 CTA ZZ 01 DR A 071101 P01