


PHASING KEY:


- Existing Walls
- Proposed Walls
- Existing Doors
- Proposed Doors

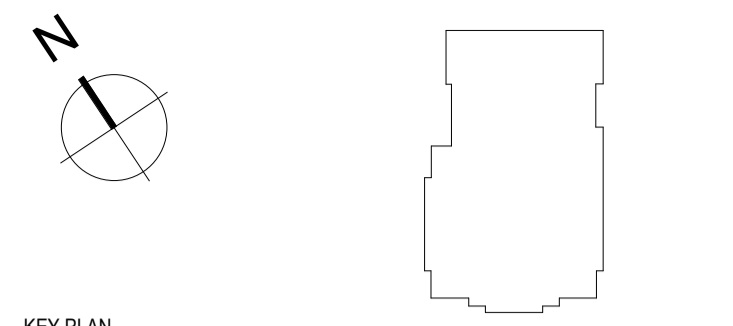

KEY PLAN

NOTES

THIS DRAWING MUST NOT BE SCALED.
 ALL DIMENSIONS ARE TO BE VERIFIED AND CHECKED ON SITE. ANY DISCREPANCIES THAT ARE, OR BECOME APPARENT SHOULD BE REPORTED TO CHAPMAN TAYLOR.
 AREAS INDICATED ARE APPROXIMATE GROSS INTERNAL AREA. THEY RELATE TO THE LIKELY AREAS OF THE BUILDING AT THE CURRENT STAGE OF DESIGN. ANY DECISIONS TO BE MADE ON THE BASIS OF THESE PREDICTIONS, WHETHER AS TO PROJECT VIABILITY, PRE-LETTINGS, LEASE AGREEMENTS, OR THE LIKE, SHOULD INCLUDE DUE ALLOWANCE FOR THE INCREASES AND DECREASES INHERENT IN THE DESIGN DEVELOPMENT AND BUILDING PROCESS.
 © COPYRIGHT CHAPMAN TAYLOR 2022

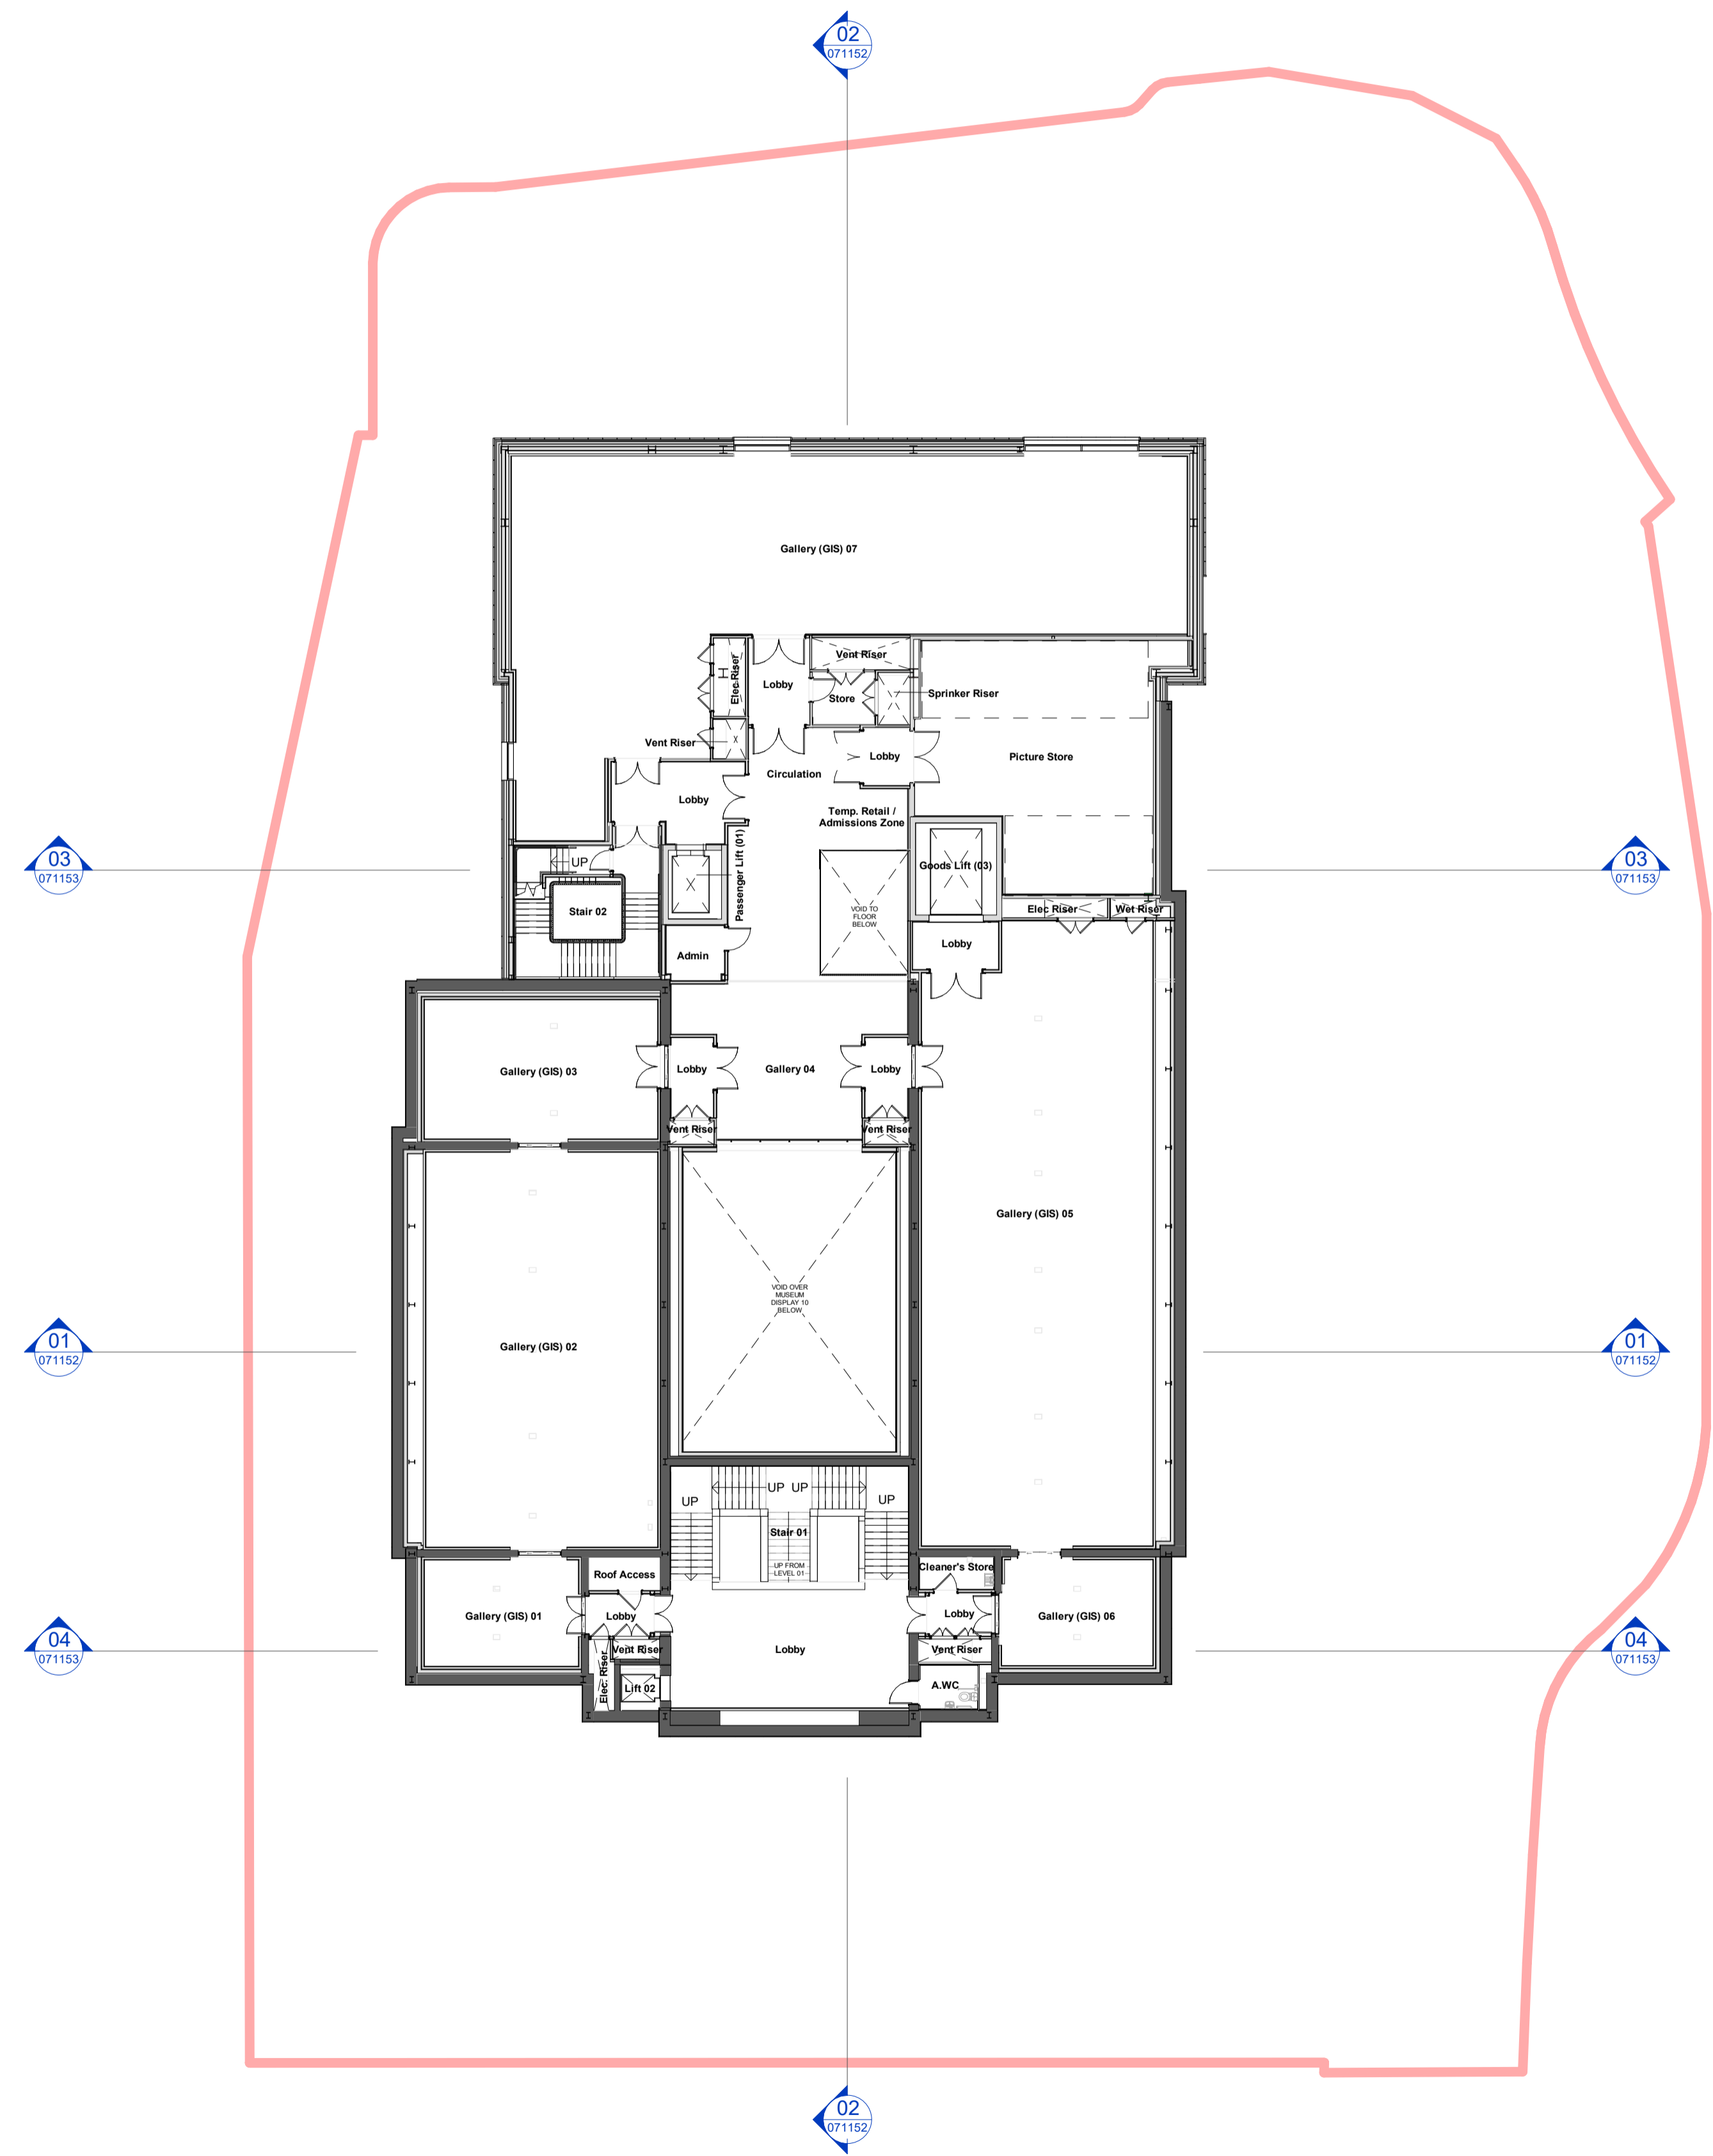

Proposed Plan - Level 02
 1 : 200

REV	DATE	BY	DESCRIPTION	CHKD
P01	20.03.2026	YS	ISSUED FOR PLANNING	AN

CLIENT

3125 Century Way,
 Thorne Park,
 LS15 8ZB
 www.bam.co.uk

PROJECT

Kirklees Cultural Heart, Phase 2

ARCHITECT

CHAPMAN TAYLOR
 GLOBAL ARCHITECTS & MASTERPLANNERS

MANCHESTER STUDIO
 Base Warehouse
 4 Castle Street, Castlesfield
 Manchester M14 4LZ
 United Kingdom
 T +44 (0)161 628 6500
 E manchester@champanyaylor.com
 www.champanyaylor.com

STRUCTURAL ENGINEER

Studio 22,
 48 The Calls,
 Leeds,
 LS2 7EY
 www.hexaconsulting.co.uk

SERVICES ENGINEER

3125 Century Way,
 Thorne Park,
 LS15 8ZB
 www.bam.co.uk

DRAWING TITLE

Proposed Level 02 Plan

Scale 1 : 200 @ A1

INTERNAL JOB NO	ISSUE DATE	STATUS	DRAWN BY	CHECKED BY
2	20.03.2026	PLANNING	YS	AN

PROJECT NUMBER	ORIGINATOR	ZONE	LEVEL	TYPE	ROLE	NUMBER	REVISION
IR430300	CTA	ZZ	02	DR	A	071102	P01