


Paving around smaller covers to be neatly cut to obtain a constant joint width. Small cuts may be required to fit where covers and paving coursing cannot be aligned.

Paving course to continue into recessed utility covers (large covers only). Use whole paving sizes or no less than 1/4 of paver size

Where covers or fire hydrants cannot be re-aligned to paving layout, adjoining slabs to be carefully cut to maintain a constant joint width, avoid cuts smaller than 100mm and retain the paving coursing pattern where possible

Covers to be rotated and realigned to fit in with the paving course where possible and reduce the need for difficult cuts and maintain paving joint widths.

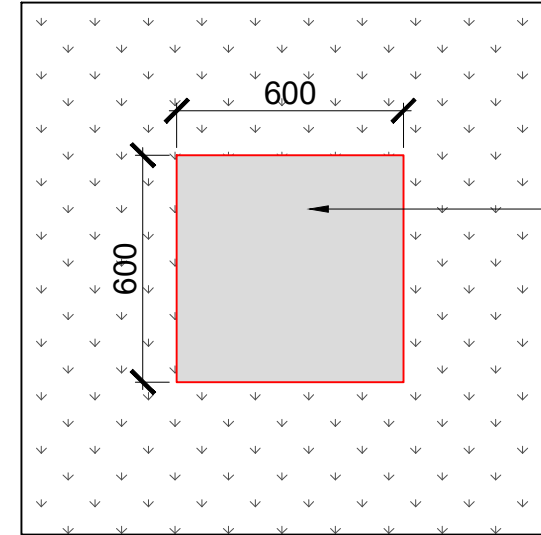

Ductile iron covers are to be installed within the soft landscape

rev	details	by	date
P01	STAGE 4 ISSUE	YH	03.12.2025
P02	Issued for Planning	SH	26.03.2026

Notes

- 1.0 All dimensions in millimeters.
- 1.2 Use only dimensions shown.

© copyright GILLESPIES LLP, all rights reserved

OUR CULTURAL HEART PHASE 2

TYPICAL MANHOLE AND COVER ARRANGEMENT RULES

Drawing number		IR40300-GIL-ZZ-XX-DR-L-03008	
Revision		P02	
drawing status			
PLANNING			
Date	03.12.2025	Scale	1:20 @ A3
Drawn	YH	Checked	JF

Client
Kirklees Council
Princess Alexandra Walk, Huddersfield
HD1 2RS

Gillespies

5th Floor, Phoenix House, 3 South Parade, Leeds, LS1 5QX
P: 0113 247 0550 F: 0113 247 0660 E: design.leeds@gillespies.co.uk