



NOTE
 MATERIALS TO MATCH EXISTING
 THESE NOTES DO NOT COMPRISE A FULL SPECIFICATION
 THEY ARE FOR GENERAL GUIDANCE ONLY AND THEIR
 PRIMARY FUNCTION IS TO ASSIST LOCAL AUTHORITY
 OFFICERS IN DETERMINING BUILDING REGULATION COMPLIANCE.
 ALL DIMENSIONS MUST BE CHECKED ON SITE PRIOR TO WORKS
 STARTING.
 ALL WORKS MUST BE CARRIED OUT IN ACCORDANCE WITH
 CURRENT BUILDING REGULATIONS, CODES OF PRACTICE AND
 PLANNING OFFICERS REQUIREMENTS.
 ALL MATERIALS MUST COMPLY WITH CURRENT BRITISH STANDARDS
 IN SITUATIONS USED.

Proposed roof to
 be tiled to match
 existing

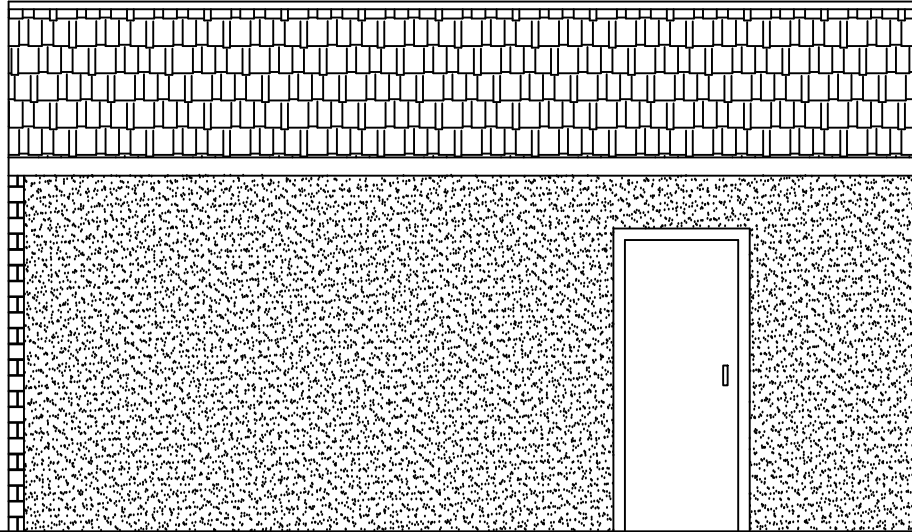



Proposed Side Elevation - North

Proposed wall to
 the front to be
 brick to
 match existing

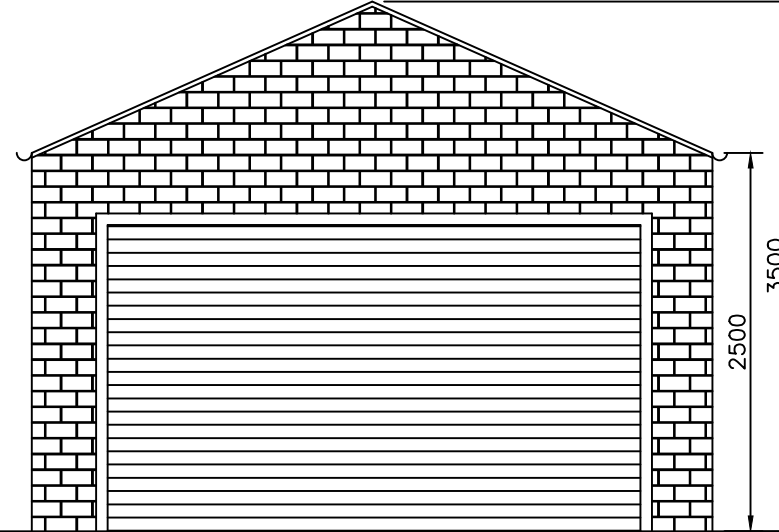


Proposed Front Elevation - East

Garage door to the clients
 specification

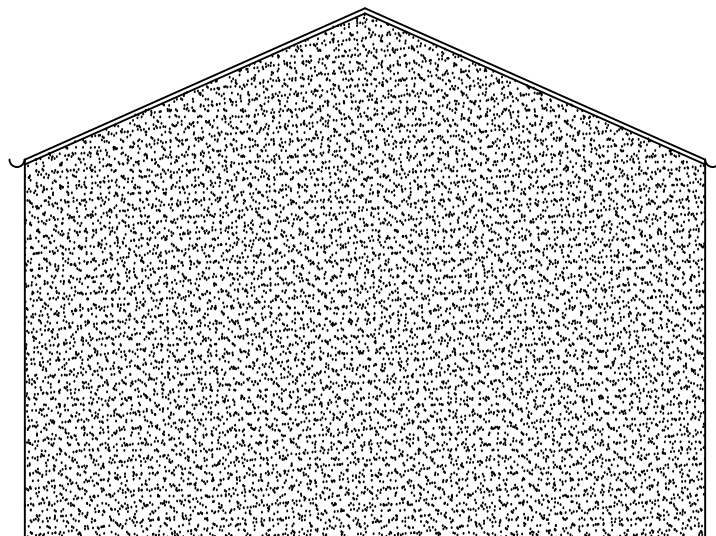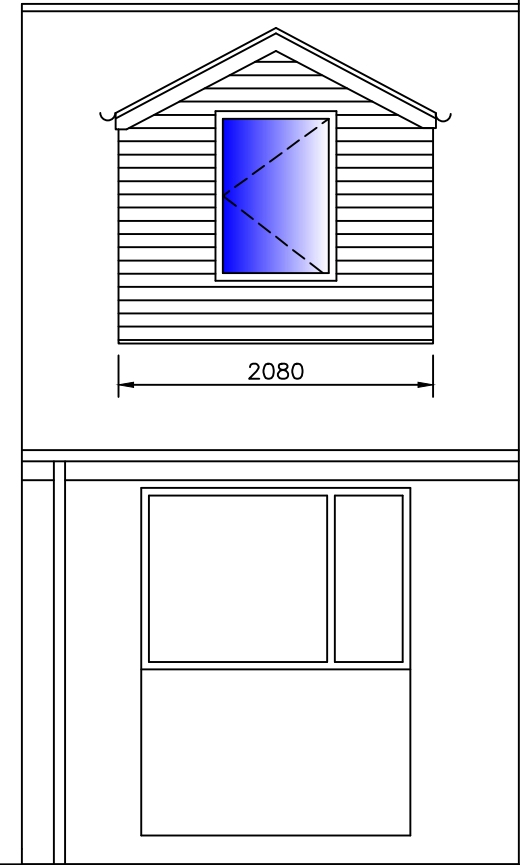

Proposed Side Elevation - West

Proposed walls
 to white render

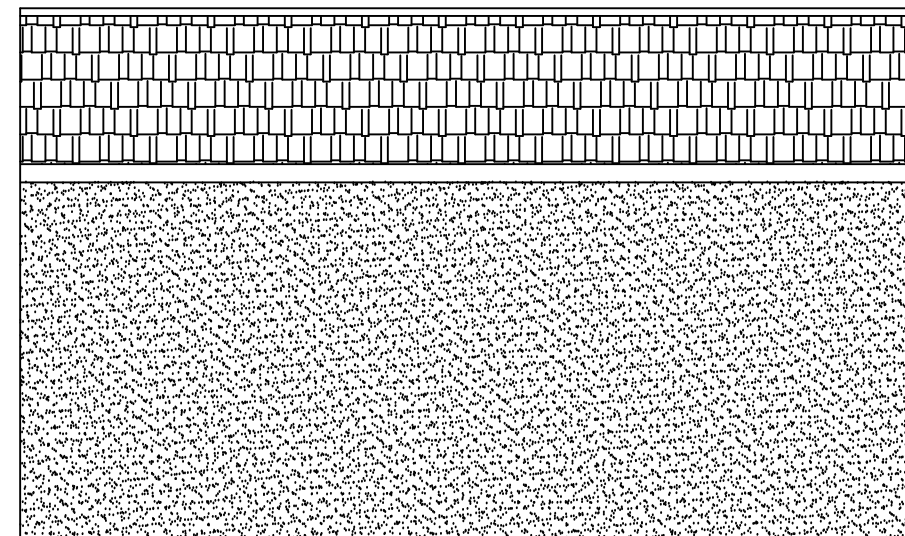

Proposed Side Elevation - South

MIRFIELD DESIGNS
 Planning & Building Control Service

Tel: 07877959728
 Email: mirfielddesigns@gmail.com

Client		Ms Nadeem					
Job		16 White Lee Side Heckmondwike					
Title		Proposed Garage Elevations					
Drawn By	RK	Date	March 2026				
Eng. Check		Scale	1:50				
Tech. Check							
Drawing No.		Rev.					
2025 / 490 / 07		<table border="1"> <tr> <td></td> <td></td> </tr> <tr> <td></td> <td></td> </tr> </table>					