




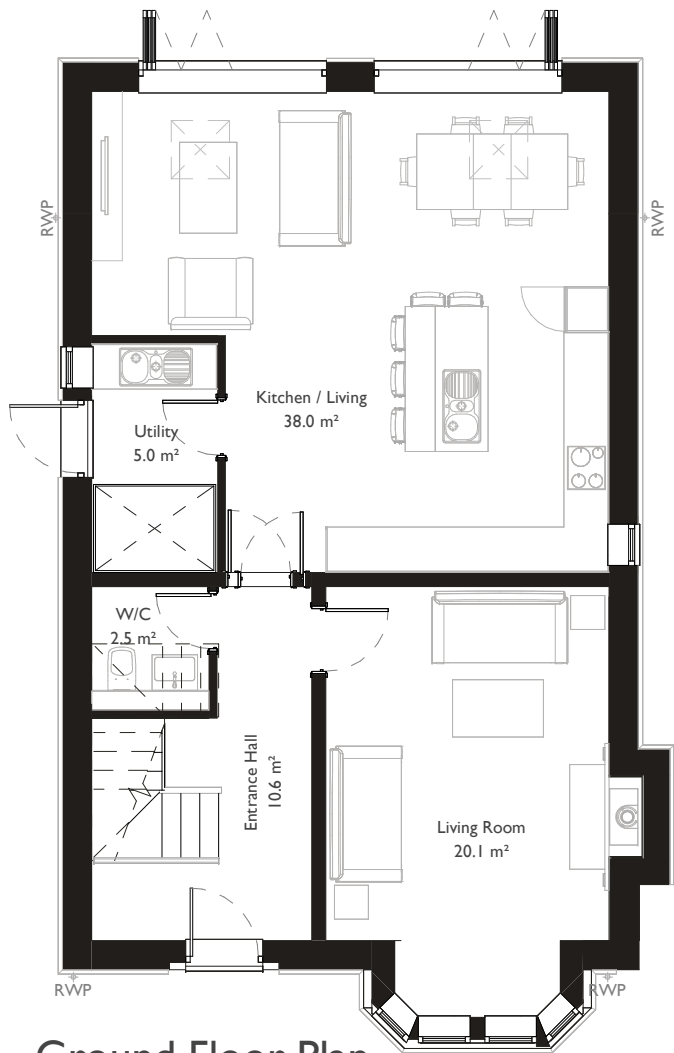


Ground Floor Plan
1 : 100

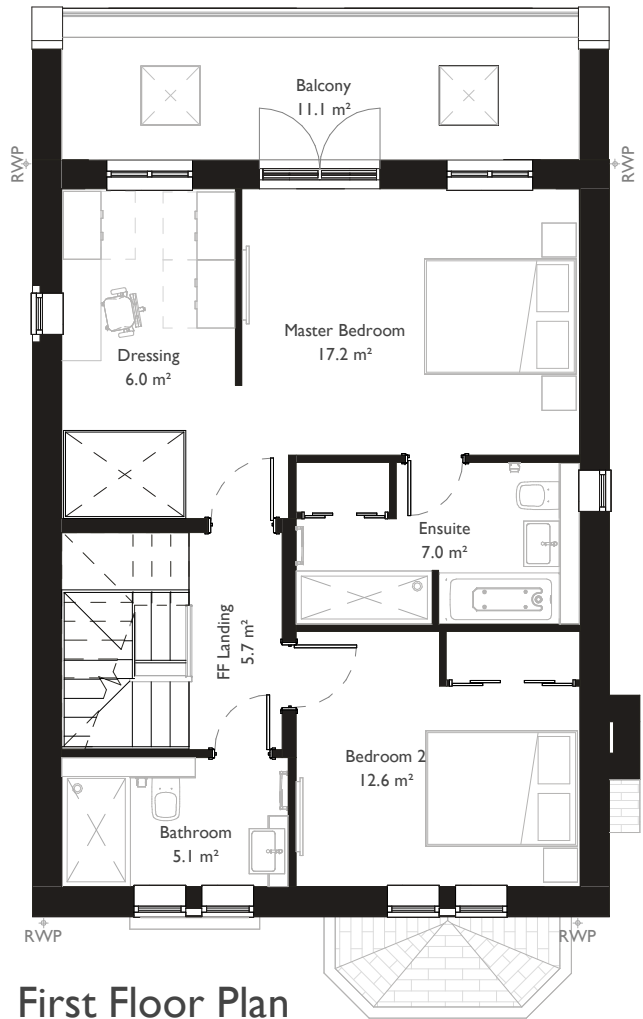


First Floor Plan
1 : 100

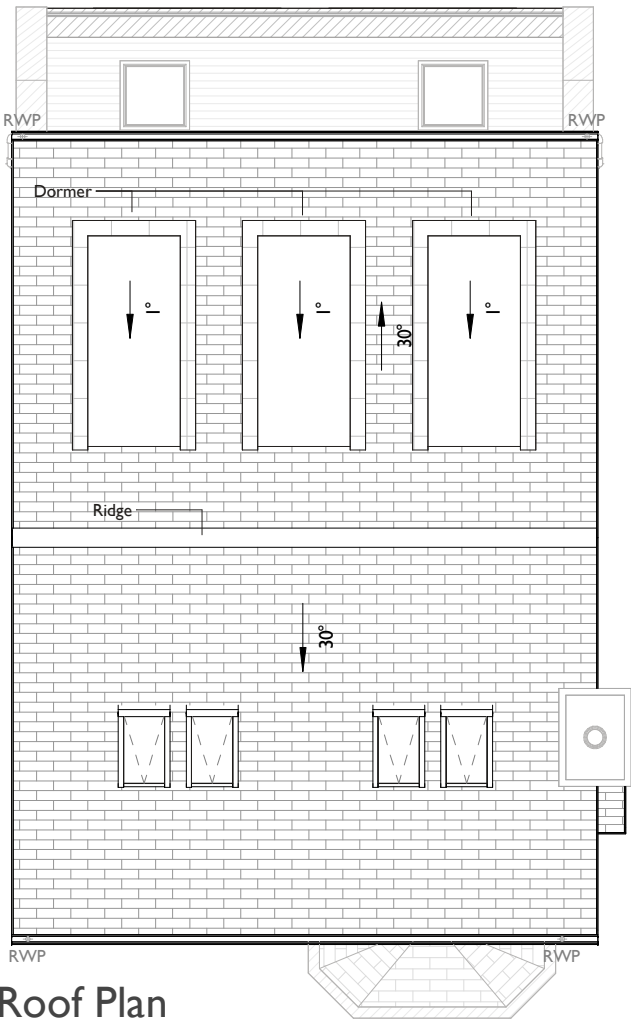

Roof Plan
1 : 100

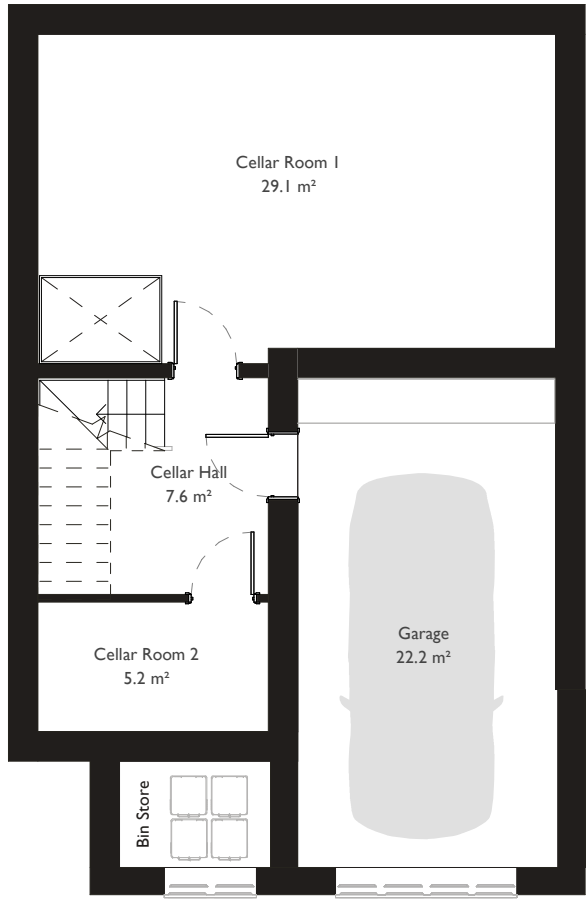

Cellar Plan
1 : 100

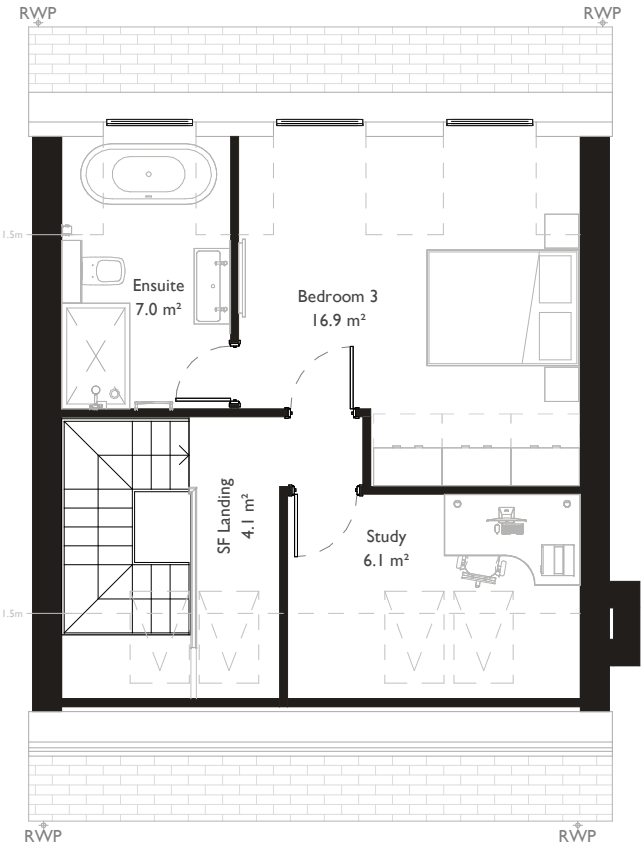

Second Floor Plan
1 : 100


NOT FOR CONSTRUCTION
- DRAFT -
FOR COMMENT ONLY



Area Schedule

Lower Ground Floor	69 m²
Ground Floor	80 m²
First Floor	63 m²
Second Floor	40 m²
	252 m²

Overview Plan Key

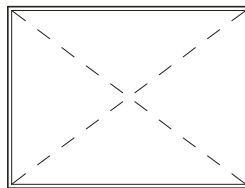

Future-proofing -
potential space allowed
for future platform lift.
Approx. 1.60m x 1.20m.

- 4 18/06/26 SF & Roof Amends
- 3 17/06/26 Amends following KC comments.
- 13/05/26 Issue to PGCL
- 2 Mar '26 PLANNING ISSUE
- 1 Mar '26 First Issue

Rev	Date	Notes	Revision
			4

Drawing Number
OP-I300-DR-200-01
Drawing Title
Overview Plans

Project
Hightown Lane, Holmfirth.

Client
Mr. Schofield

Job Number	Size	Scale
OP-I300	A3	As indicated
Drawn	Approved	Date
KC	LS	Jan '26



www.millsongroup.co.uk
info@millsongroup.co.uk
0161 228 0558

THIS DRAWING REMAINS THE COPYRIGHT OF MILLSON GROUP LTD. AND IT MUST NOT BE COPIED OR REPRODUCED WITHOUT WRITTEN CONSENT.

ALL SETTING OUT, DIMENSIONS AND LEVELS SHOULD ONLY BE TAKEN FROM THE FIGURED DIMENSION VALUES STATED ON THE DRAWING; NO ATTEMPT SHOULD BE MADE TO SCALE FROM THE DRAWING MANUALLY. ALWAYS ASK IF YOU REQUIRE MORE INFORMATION.

ANY VARIATION BETWEEN DRAWINGS AND SITE CONDITIONS ARE TO BE REPORTED TO MILLSON GROUP LTD. IMMEDIATELY. ALL CONTRACTORS MUST VISIT THE SITE AND ARE SOLELY RESPONSIBLE FOR TAKING AND CHECKING ALL DIMENSIONS RELATIVE TO THE WORK THEY ARE REQUIRED TO CARRY OUT.

THIS DRAWING MUST NOT BE USED ON SITE UNLESS ISSUED FOR CONSTRUCTION.

