



This Drawing is a Copyright of
CRONIN DEVELOPMENT CONSULTANCY LIMITED
 Do Not Scale from this Drawing.
 Use figured dimensions ONLY. If in doubt ASK!
 ALL dimensions to be checked on site before work commences.
 ANY discrepancies are to be reported immediately.
 This drawing to be read in conjunction with all Project and Consultants Performance Specifications, Structural / Civil Engineers drawings / calculations, and any Specialist Sub-Contractors Designed Element drawings.

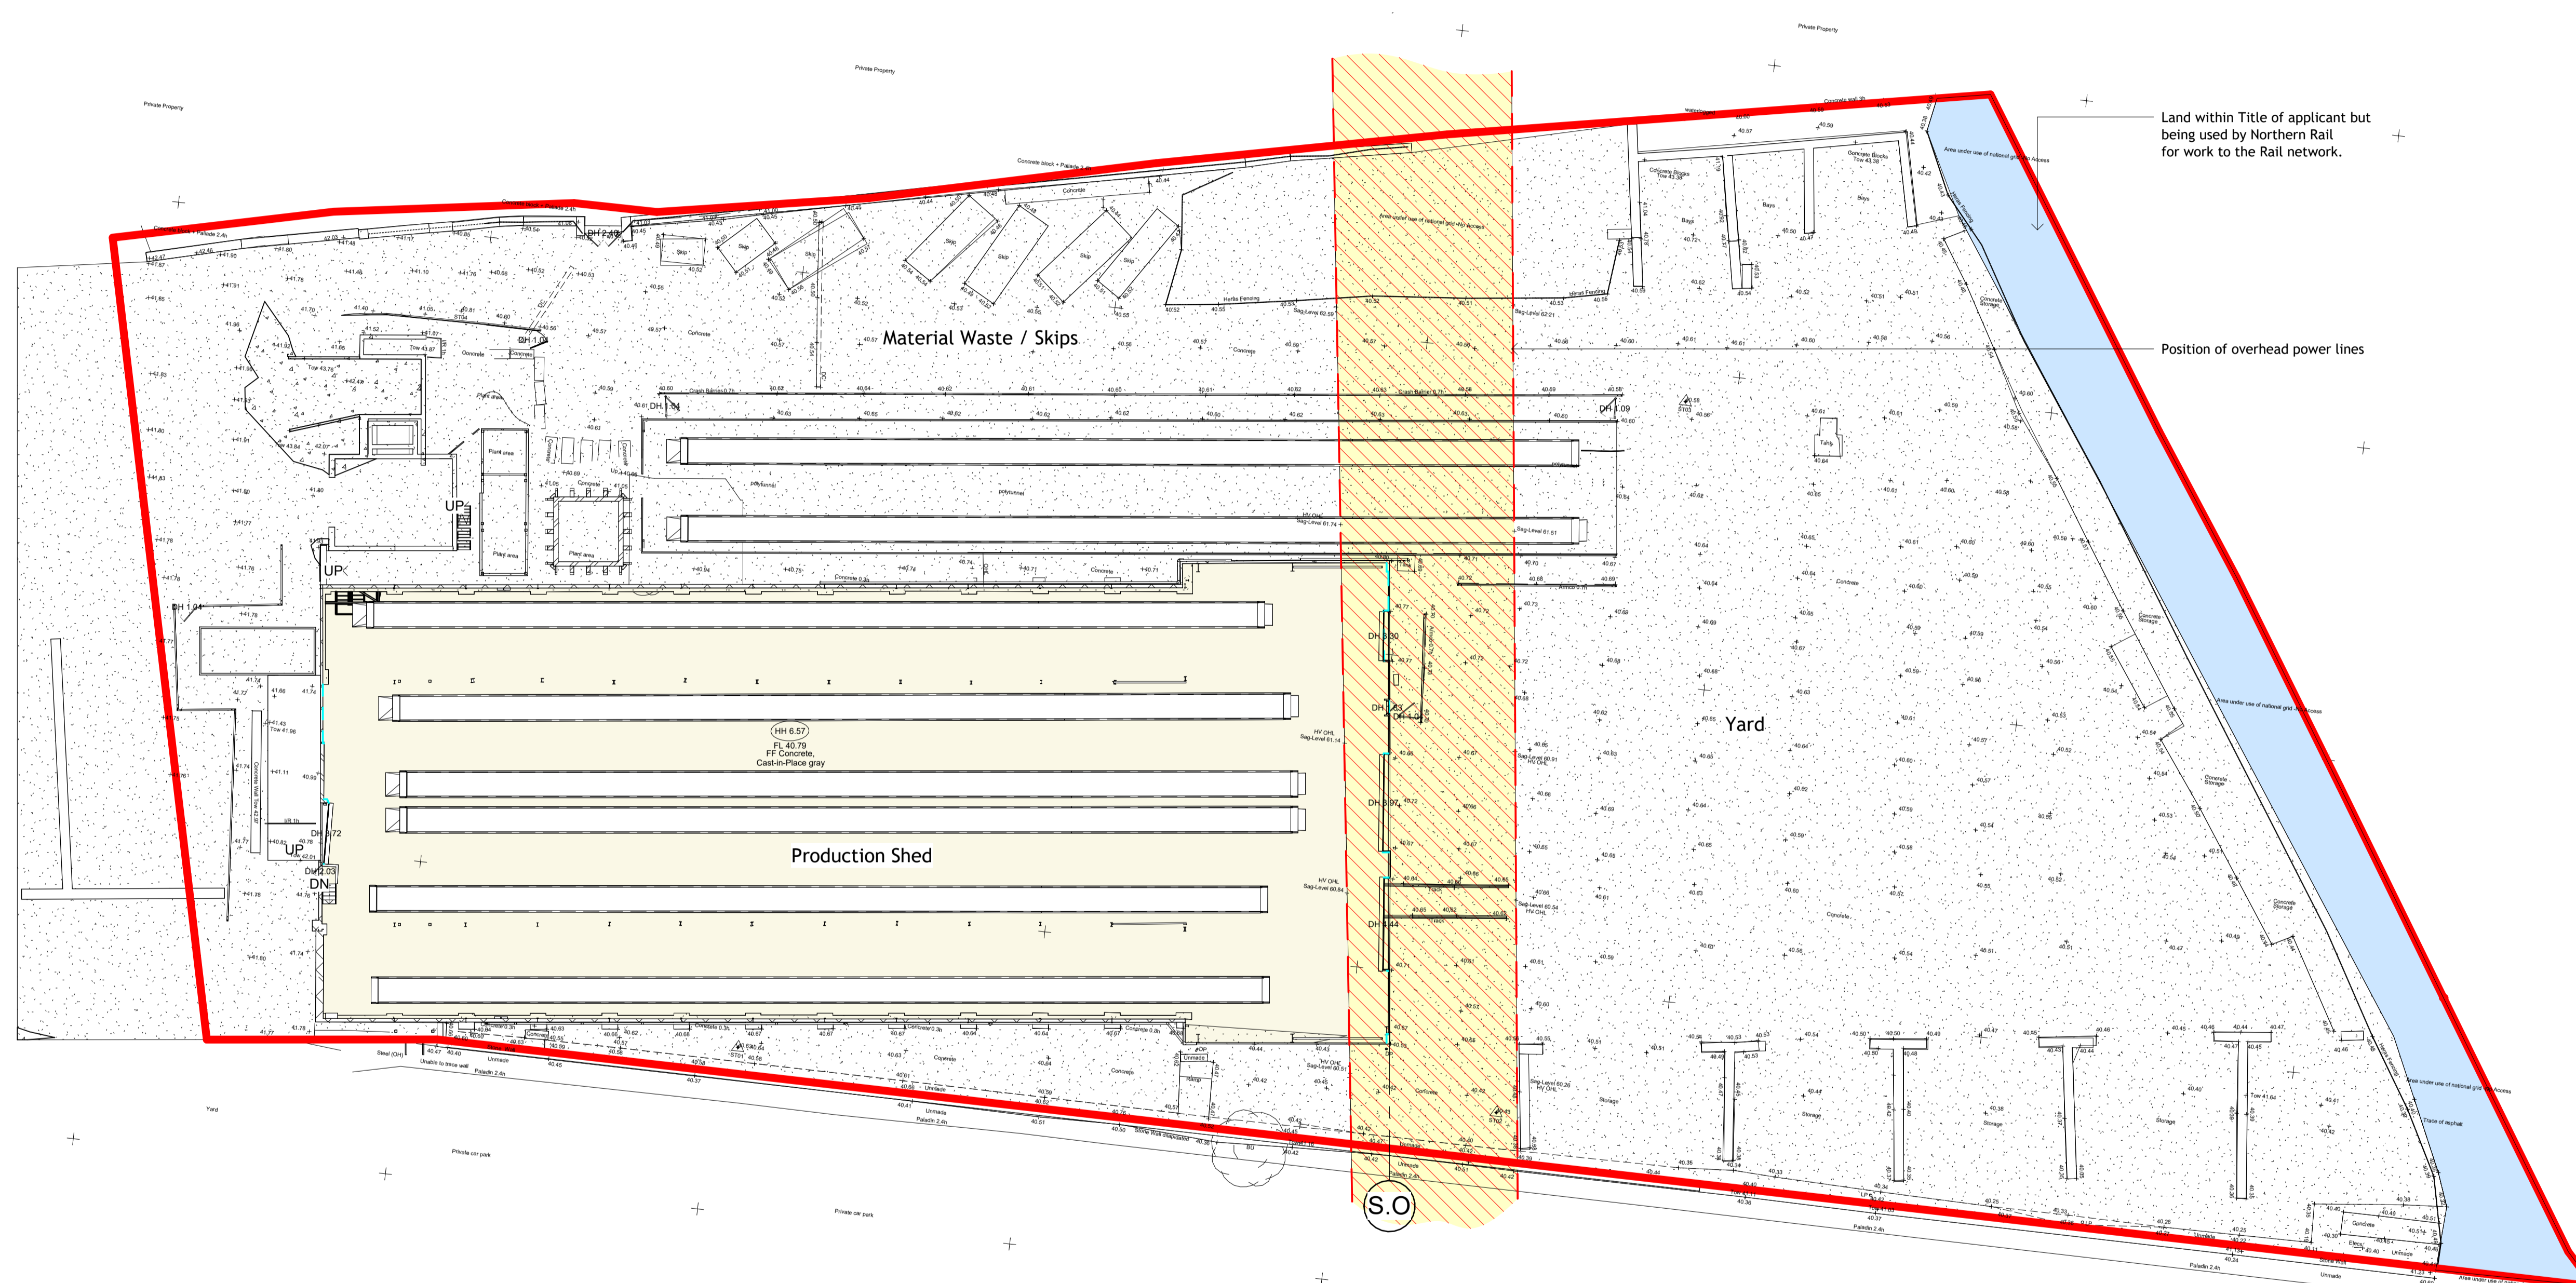

Rev	Date	Description	Issued by
1	25/03/26	PLANNING APPLICATION - Certificate of Lawfulness	AJC

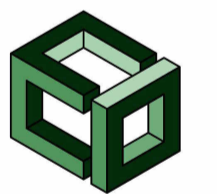

Cronin Development Consultancy Limited
 53 Springfield Crescent, Walmley, Sutton Coldfield,
 West Midlands, B76 2SS
 t: 0121 240 7730 m: 07957 465624
 e: andy.cronin@cronindc.co.uk

PROJECT

Longley Concrete Products Limited, Ravensthorpe Road, Dewsbury WF12 9EF

TITLE

PLANNING - Existing Floorplan

CLIENT

Ibstock Brick Limited

STATUS

PLANNING APPLICATION

DRAWN BY

AJC

CHECKED BY

AJC

DATE

25/03/26

SCALE (to A1)

1 : 250

PROJECT NUMBER

24-010

DRAWING NUMBER

P-003

REV

1