




planning+drawing

All dimensions are approximate and to be verified by site measurement.

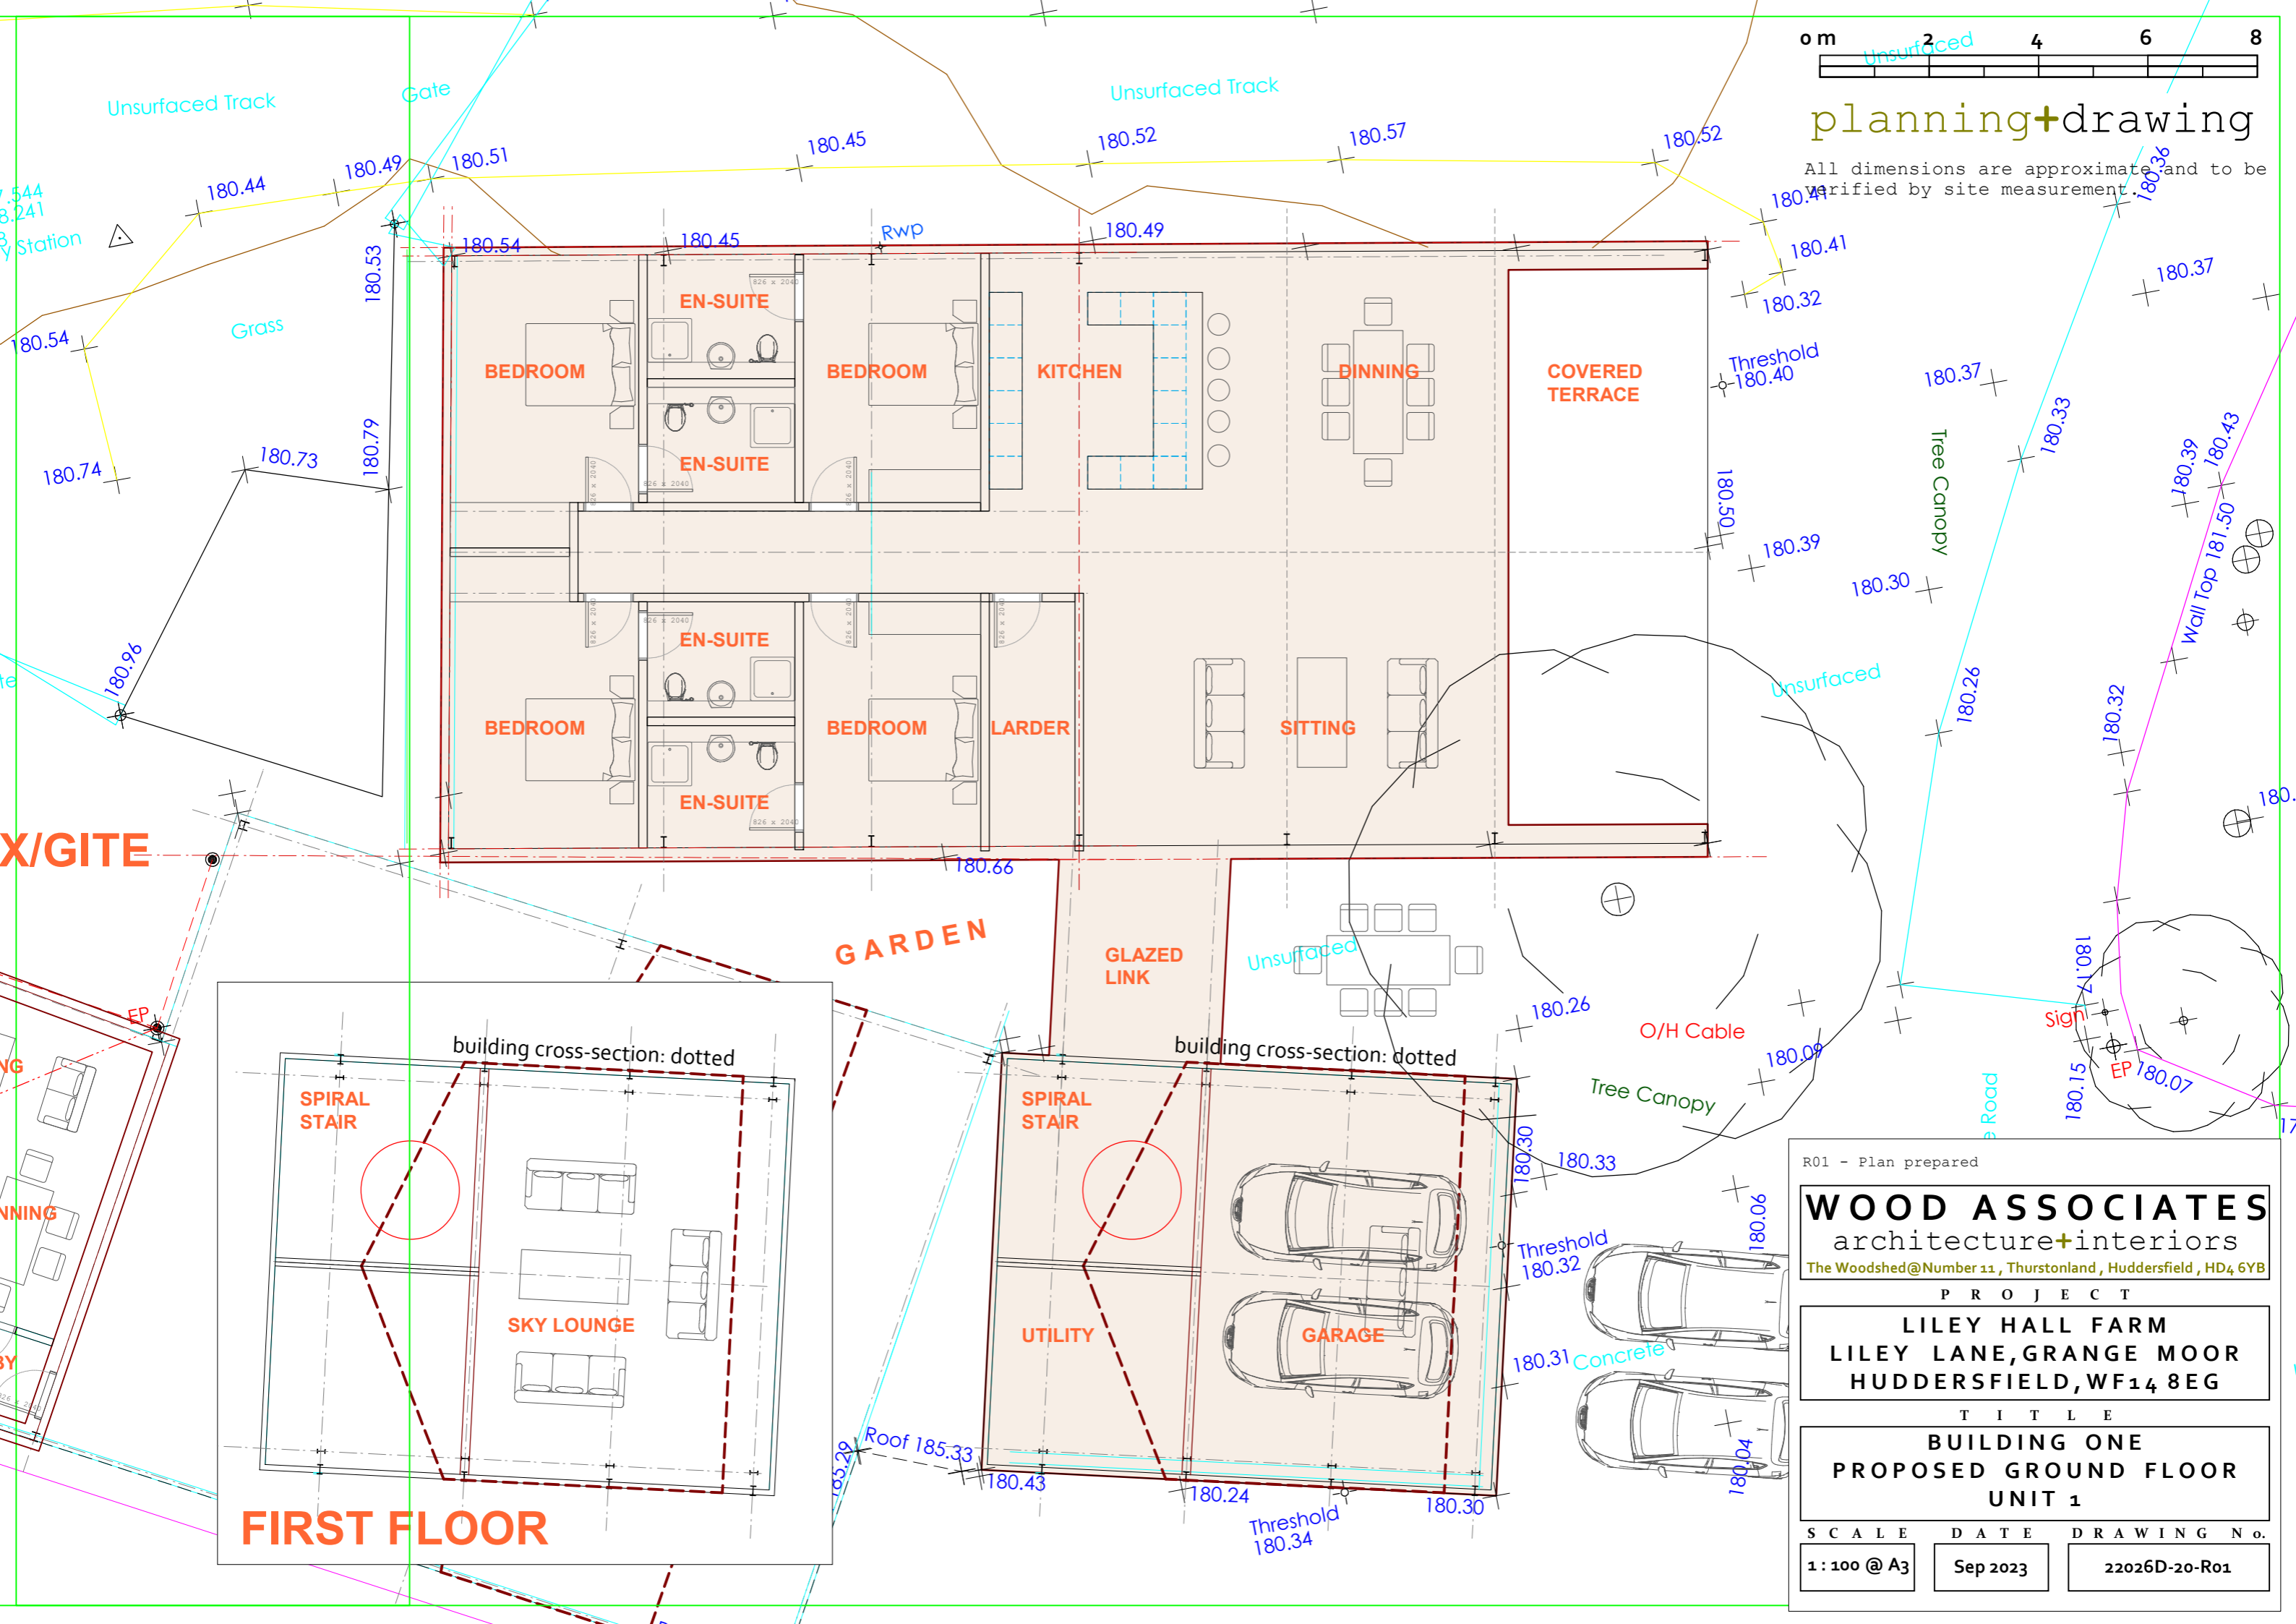

X/GITE

FIRST FLOOR

R01 - Plan prepared

WOOD ASSOCIATES
 architecture+interiors
 The Woodshed@Number 11, Thurstonland, Huddersfield, HD4 6YB

PROJECT

LILEY HALL FARM
 LILEY LANE, GRANGE MOOR
 HUDDERSFIELD, WF14 8EG

TITLE

BUILDING ONE
 PROPOSED GROUND FLOOR
 UNIT 1

| SCALE | DATE | DRAWING No. |
|------------|----------|---------------|
| 1:100 @ A3 | Sep 2023 | 22026D-20-R01 |