
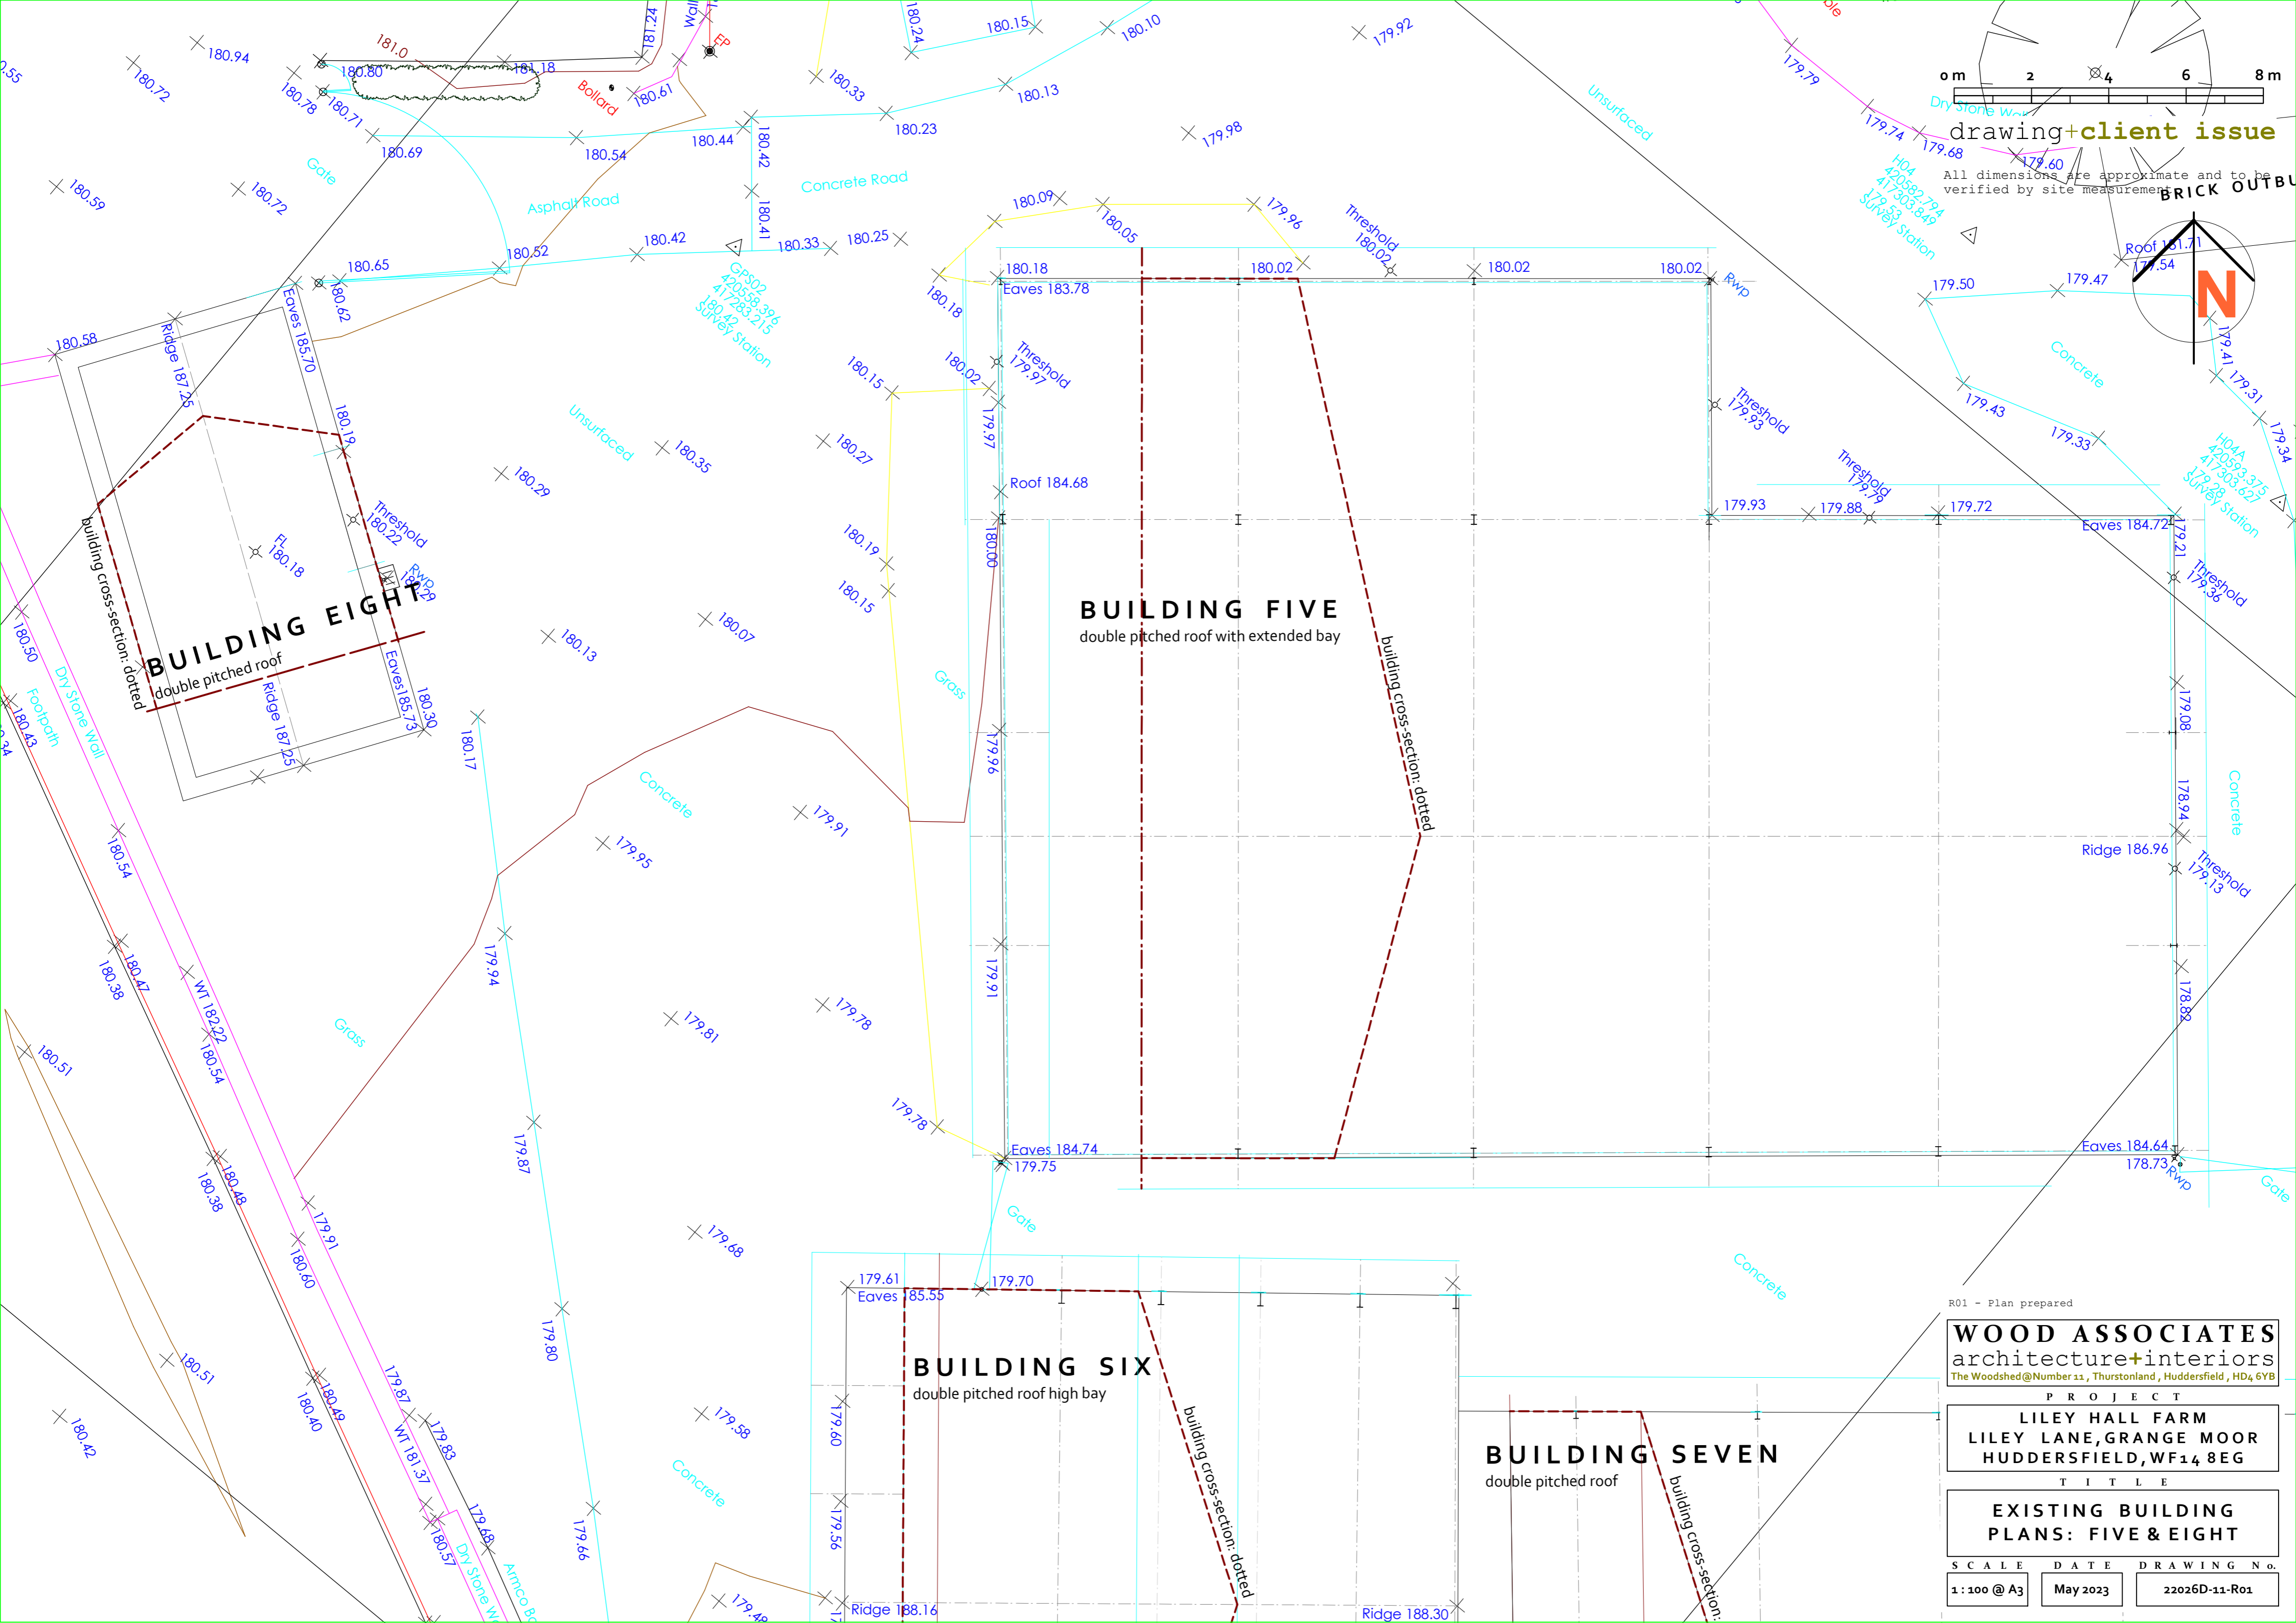


drawing+client issue

All dimensions are approximate and to be verified by site measurement

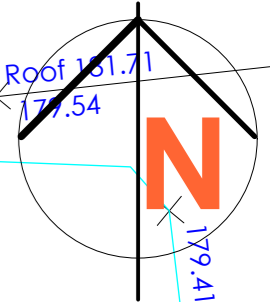

R01 - Plan prepared

**WOOD ASSOCIATES**  
 architecture+interiors  
 The Woodshed@Number 11, Thurstonland, Huddersfield, HD4 6YB

PROJECT  
**LILEY HALL FARM**  
 LILEY LANE, GRANGE MOOR  
 HUDDERSFIELD, WF14 8EG

TITLE  
**EXISTING BUILDING PLANS: FIVE & EIGHT**

SCALE	DATE	DRAWING No.
1:100 @ A3	May 2023	22026D-11-R01