




Proposed Side Elevation 1:100

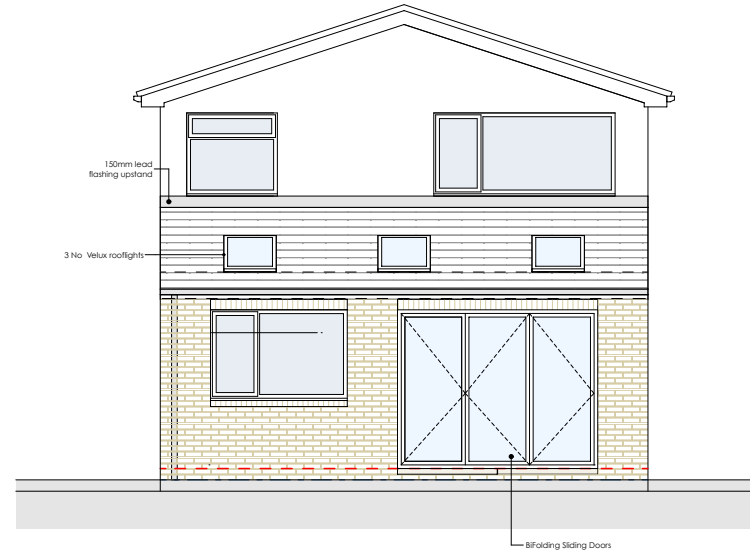


Proposed Rear Elevation 1:100

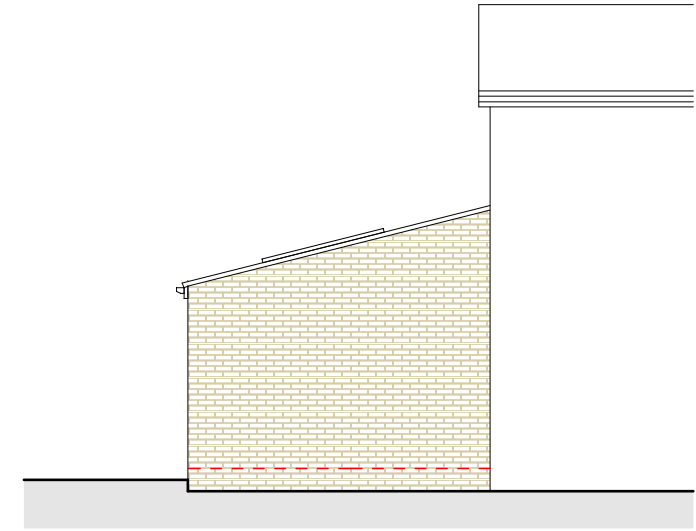


Proposed Side Elevation 1:100

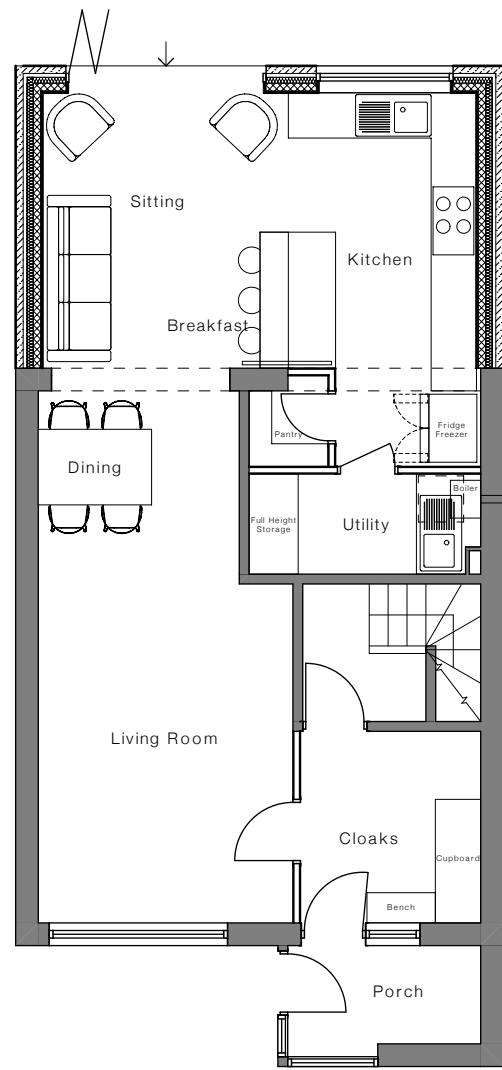

Proposed Ground Floor Plan 1:100

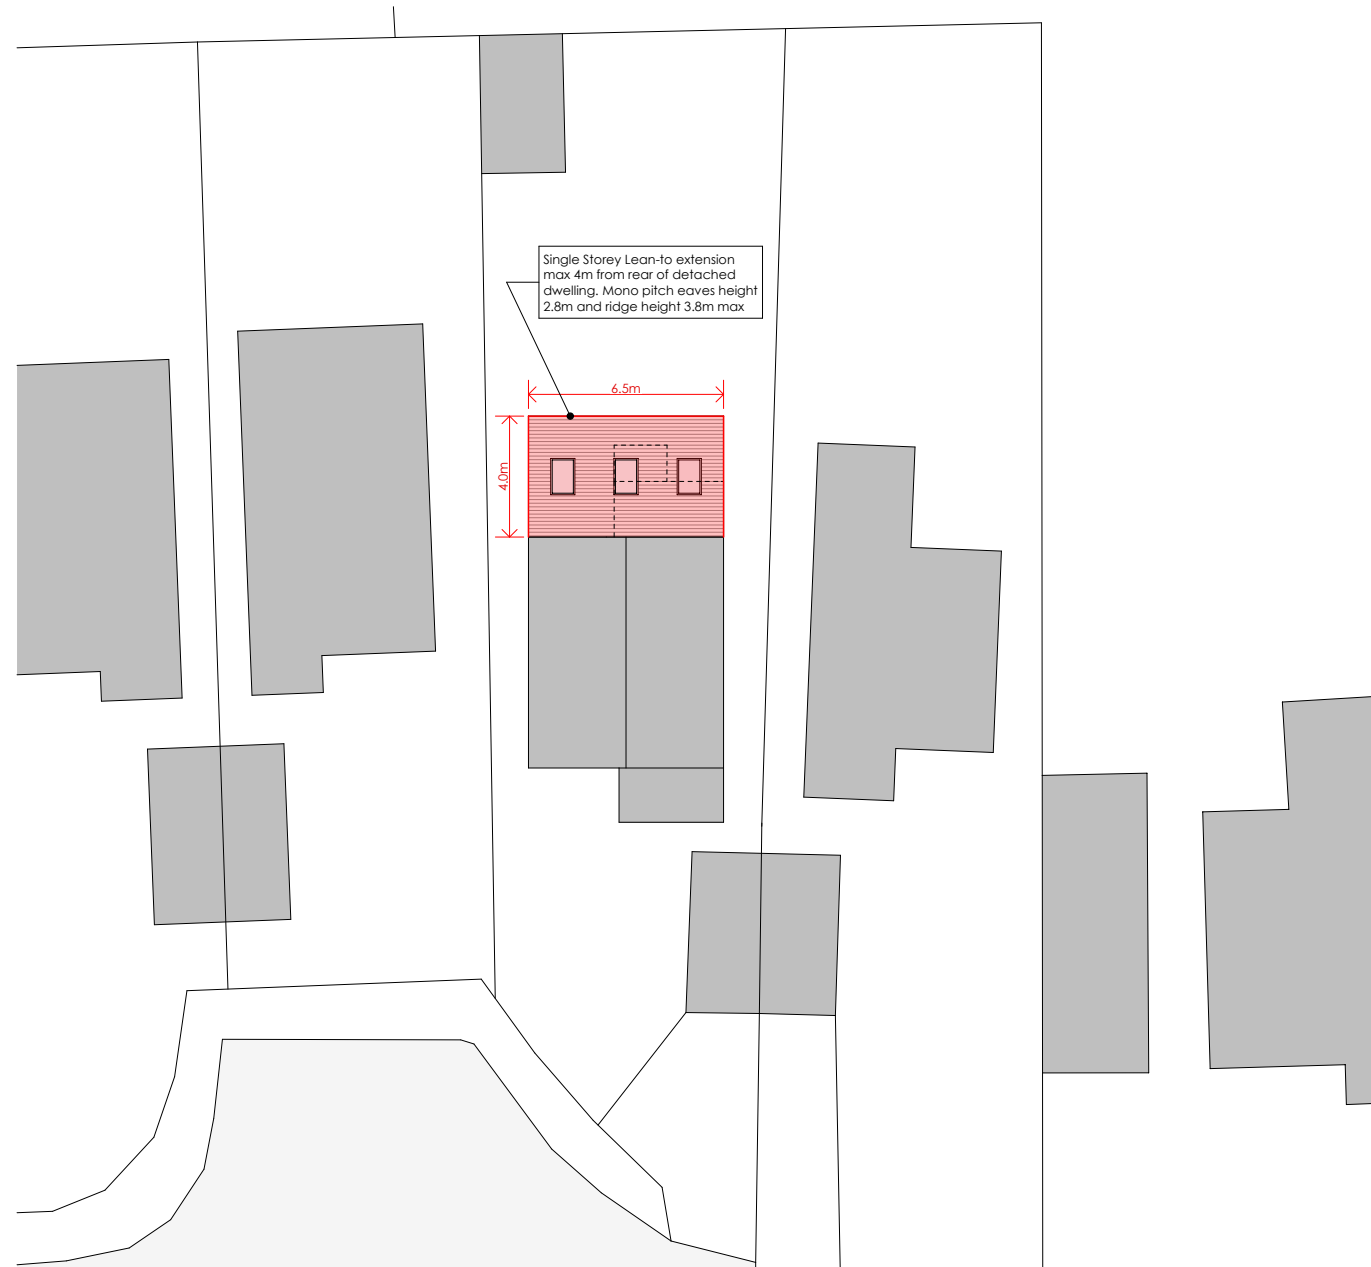

Proposed Site Roof Plan 1:250

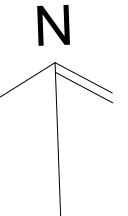

Rev	Date
Drawing Proposed Plans and Elevations	
Drawing no:	Rev Date Scale @ A3
0163/2026 - 02	1:100 / Feb 26 1:250
Client Mr & Mrs Medcalf	
Job title Extensions and Alterations 6 Pickles Lane, Skelmanthorpe, Huddersfield	