


EXISTING REAR ELEVATION
SCALE 1:50 @ A3

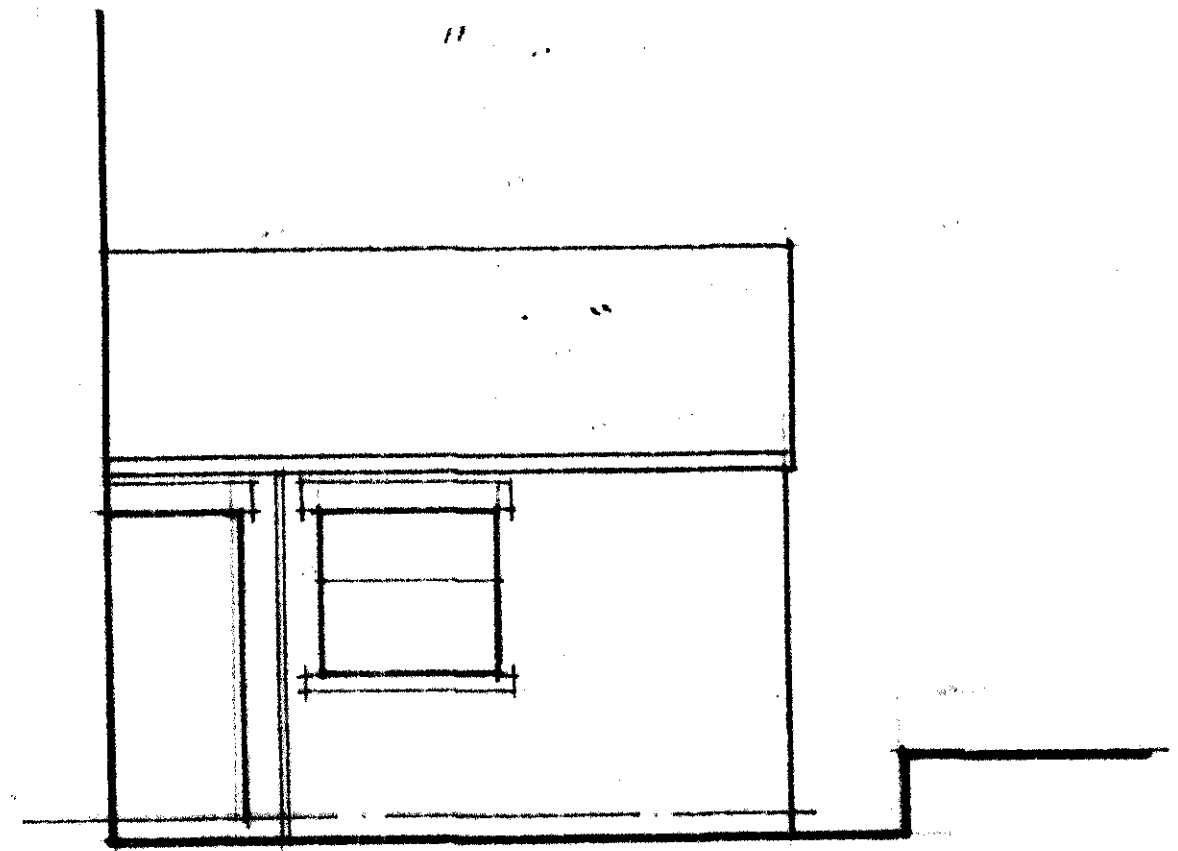

EXISTING SIDE ELEVATION
SCALE 1:50 @ A3