


# RAD

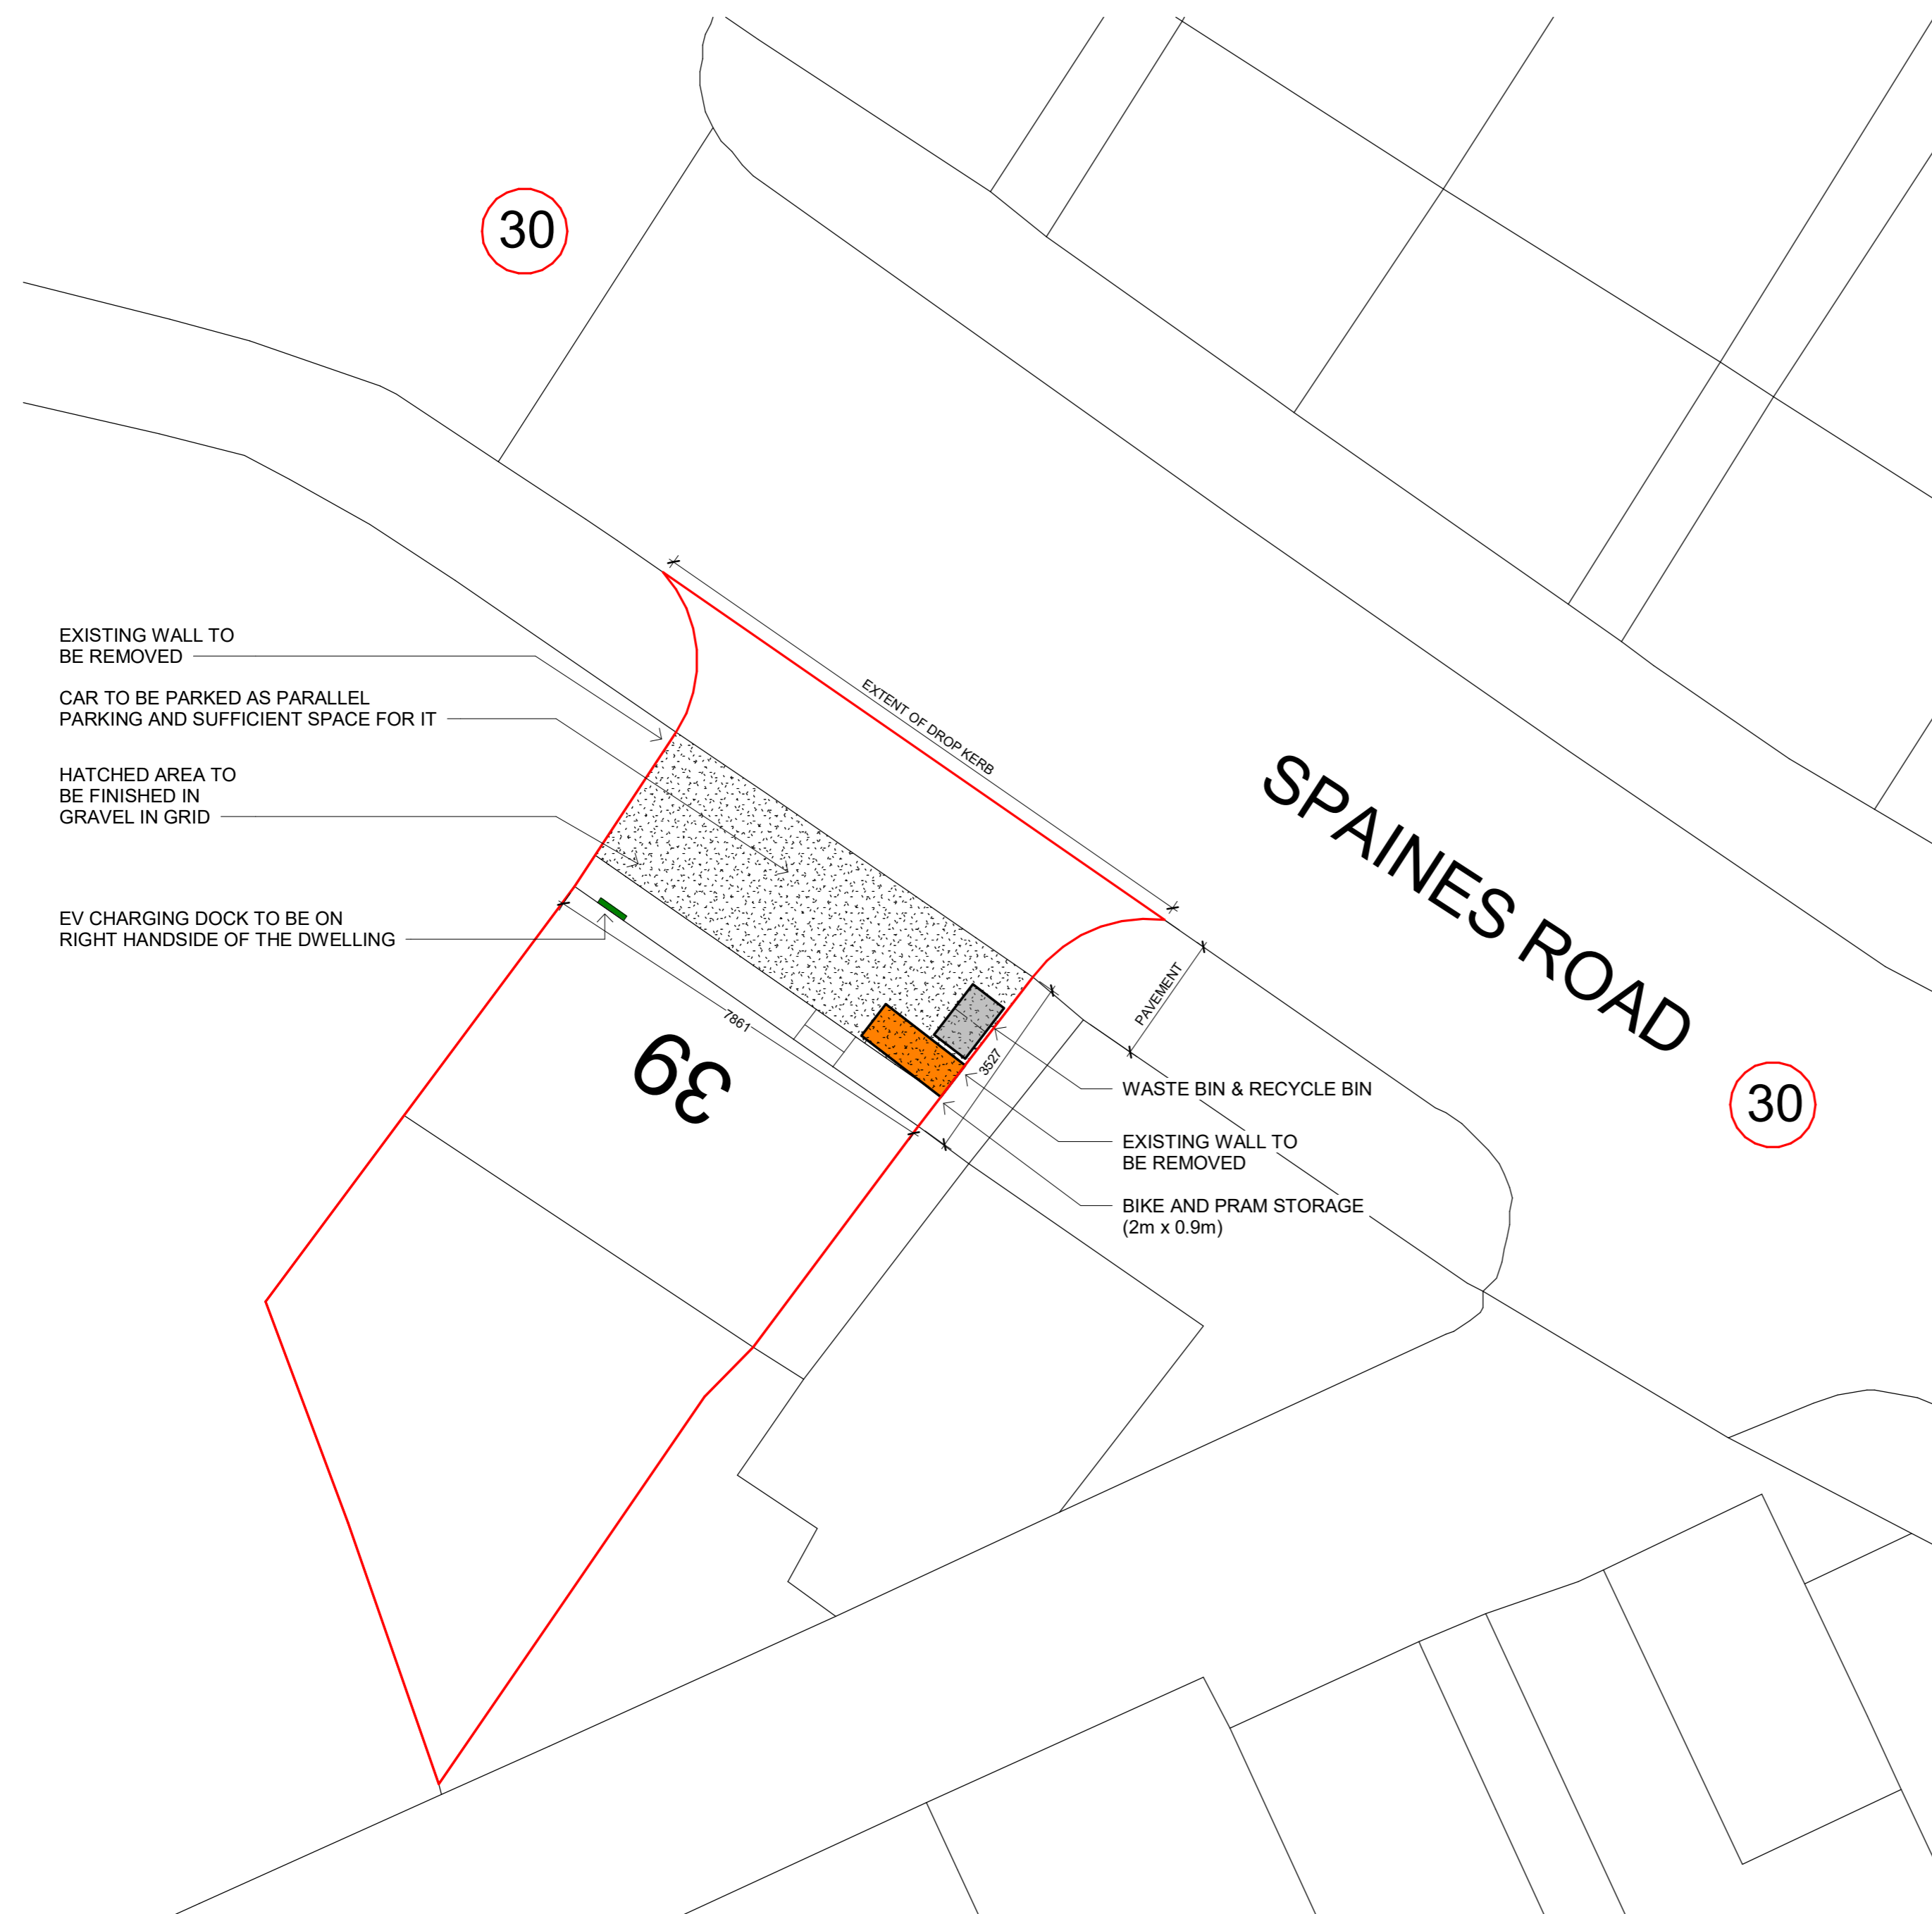

EXISTING WALL TO BE REMOVED

CAR TO BE PARKED AS PARALLEL PARKING AND SUFFICIENT SPACE FOR IT

HATCHED AREA TO BE FINISHED IN GRAVEL IN GRID


EV CHARGING DOCK TO BE ON RIGHT HANDSIDE OF THE DWELLING

WASTE BIN & RECYCLE BIN

EXISTING WALL TO BE REMOVED

BIKE AND PRAM STORAGE (2m x 0.9m)

**1 Proposed Plan**  
1 : 100

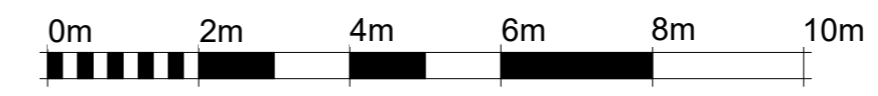

VISUAL SCALE 1:100 @ A2



Proposed Drop Kerb & Driveway

Proposed Plan

Project number	P2612
Date	13.03.2026
Drawn by	Author
Checked by	Checker

03

Scale	1 : 100
-------	---------