


Proposed North Elevation 'B' Scale 1:100

Install steel UC to support FF structure

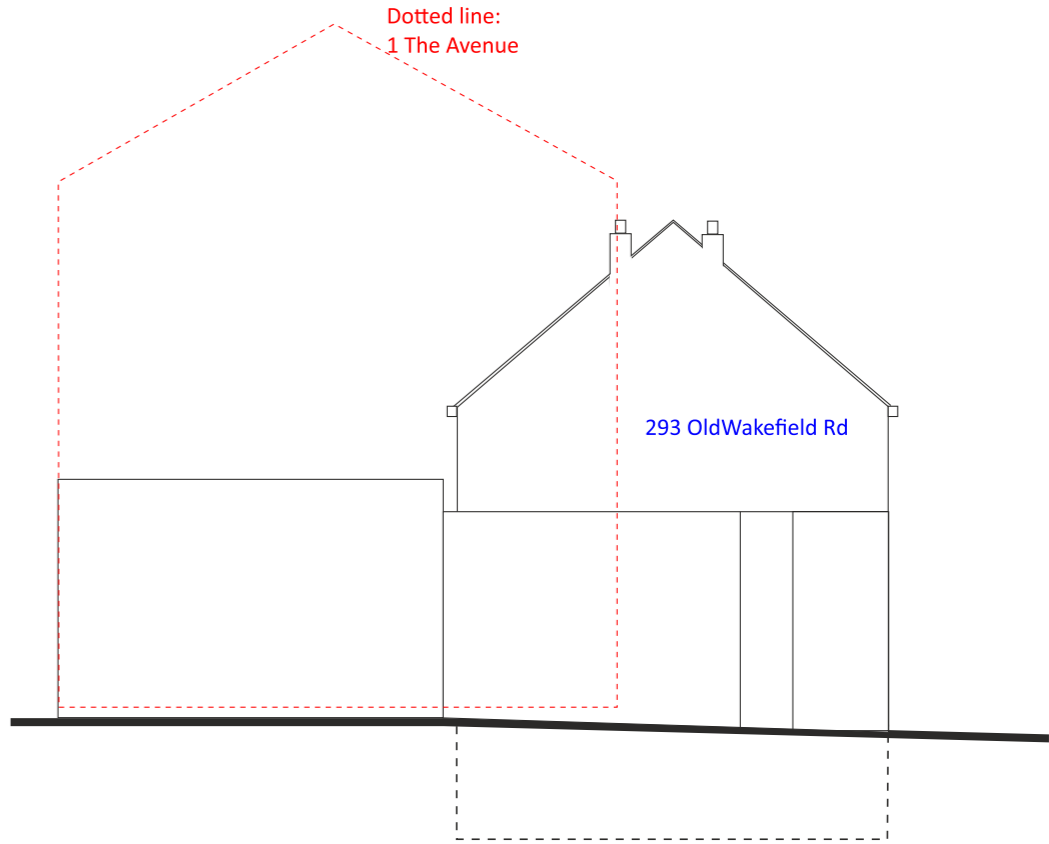

Existing North Elevation 'B' Scale 1:100



Proposed Elevation South-East 'A' Scale 1:100



Existing Elevation South-East 'A' Scale 1:100