


Linked File Name	Project Status	Author	Date Issued
SRP1134-ACE-01-00-M-O-0001	RIBA Stage 3: Spatial Coordination	website@airredale-gro-isp.co.uk	28/10/2025
SRP1134-ONE-00-EX-M-L-0001-P05	RIBA Stage 3: Spatial Coordination	Studio@one-environm-ents.co.uk	Issue Date
SRP1134-SP2-ZZ-M-O-0002	RIBA Stage 3: Spatial Coordination	Kamri White	Issue Date
St Marys Forma Topo Only	Project Status		Issue Date

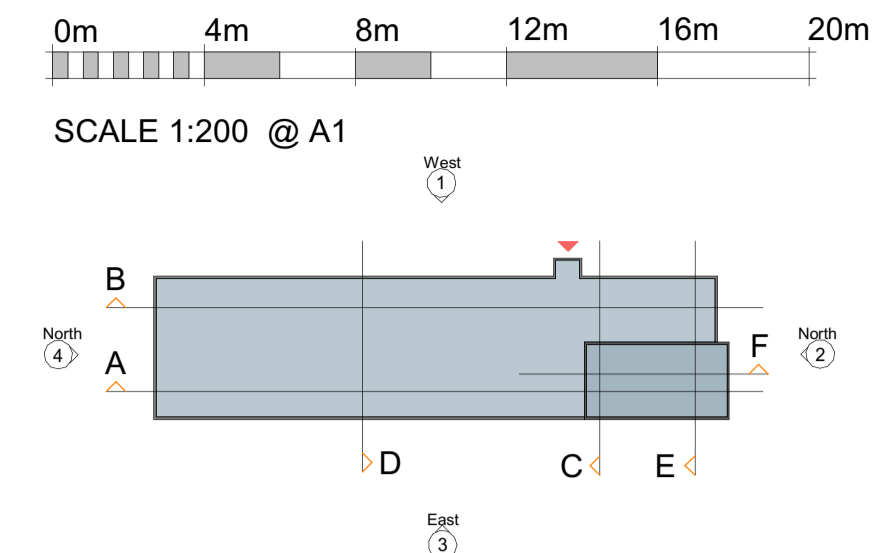

East Elevation (Rear)  
1:100

REV	DATE	DESCRIPTION
P04	20.03.26	Planning Issue
C01	09.02.26	End of Stage 3 Issue
P03	20.01.26	Touchpoint D Amendments
P02	29.10.25	Draft CP Submission
P01	06.10.25	First issue - For information ONLY

**Materials Key**

- Fibre cement cladding GREEN - 51301
- Brick slip cladding - Buff (Feldhaus 286NF or Similar) with; R340-KS 7/563 mortar (or similar) colour - Mortar Colour TBC
- Dark grey Samametal parapet trim (RAL 7021)
- School Logo / Signage (RAL 7021/7035)
- Brick slip cladding - BLACK (AAHRUS Anthracite or Similar) with; R340-KS 9/314 mortar colour - Mortar Colour TBC
- PPC aluminium curtain walling/ intergrated doors (RAL 7021)
- PPC aluminium windows/doors (RAL 7021)
- External metal access stair

Notes: Windows to be operable and restricted to suit Building Services ventilation strategy. Colours to be chosen from the manufacturers standard colour range.

CLIENT



CONTRACTOR



CONSULTANT



PROJECT  
Gomersal St Mary's Primary School

DRAWING TITLE

Elevations - Sheet 2 of 2

DRAWING PURPOSE



North Elevation (LHS)  
1:100

DRAWN BY	DATE	CHK'D BY	SCALE	MEDIA
JHD	20.03.26	SJM	As indicated	A1
CONTRACT DRAWING REFERENCE		STAGE:		
		1	2	3
UNCLASS CODE		DEIR NAME		
PM_40_40_27	194	General Arrangement Building Elevations		
PROJECT - ORIGINATOR - ZONE - LEVEL - TYPE - ROLE - NUMBER				REVISION
SRP1134-PEV-01-ZZ-D-A-3101				P04