


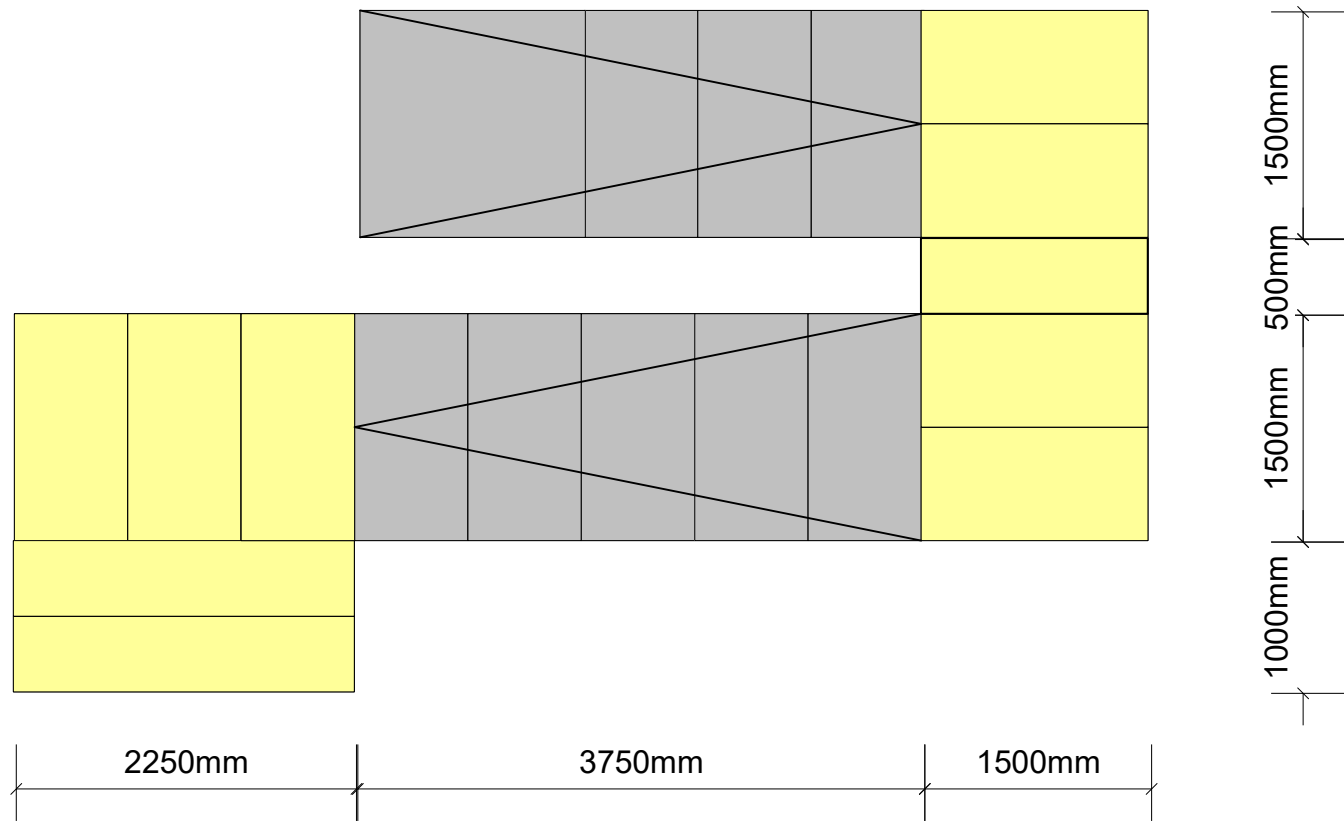

Based on a finished floor level of 480mm
and level ground

Title:- Techramp		Client:- B & K – Gomersal School		Drawing Provided By :-		
Date:- 03.06.26	Scale:- NTS	Drawn By:- Chris Winn				
Revision:- XXXX	Enquiry Number:- XXXXXXXXXX	Unit Number:- 123456789				
				DO NOT SCALE OFF THIS DRAWING		