




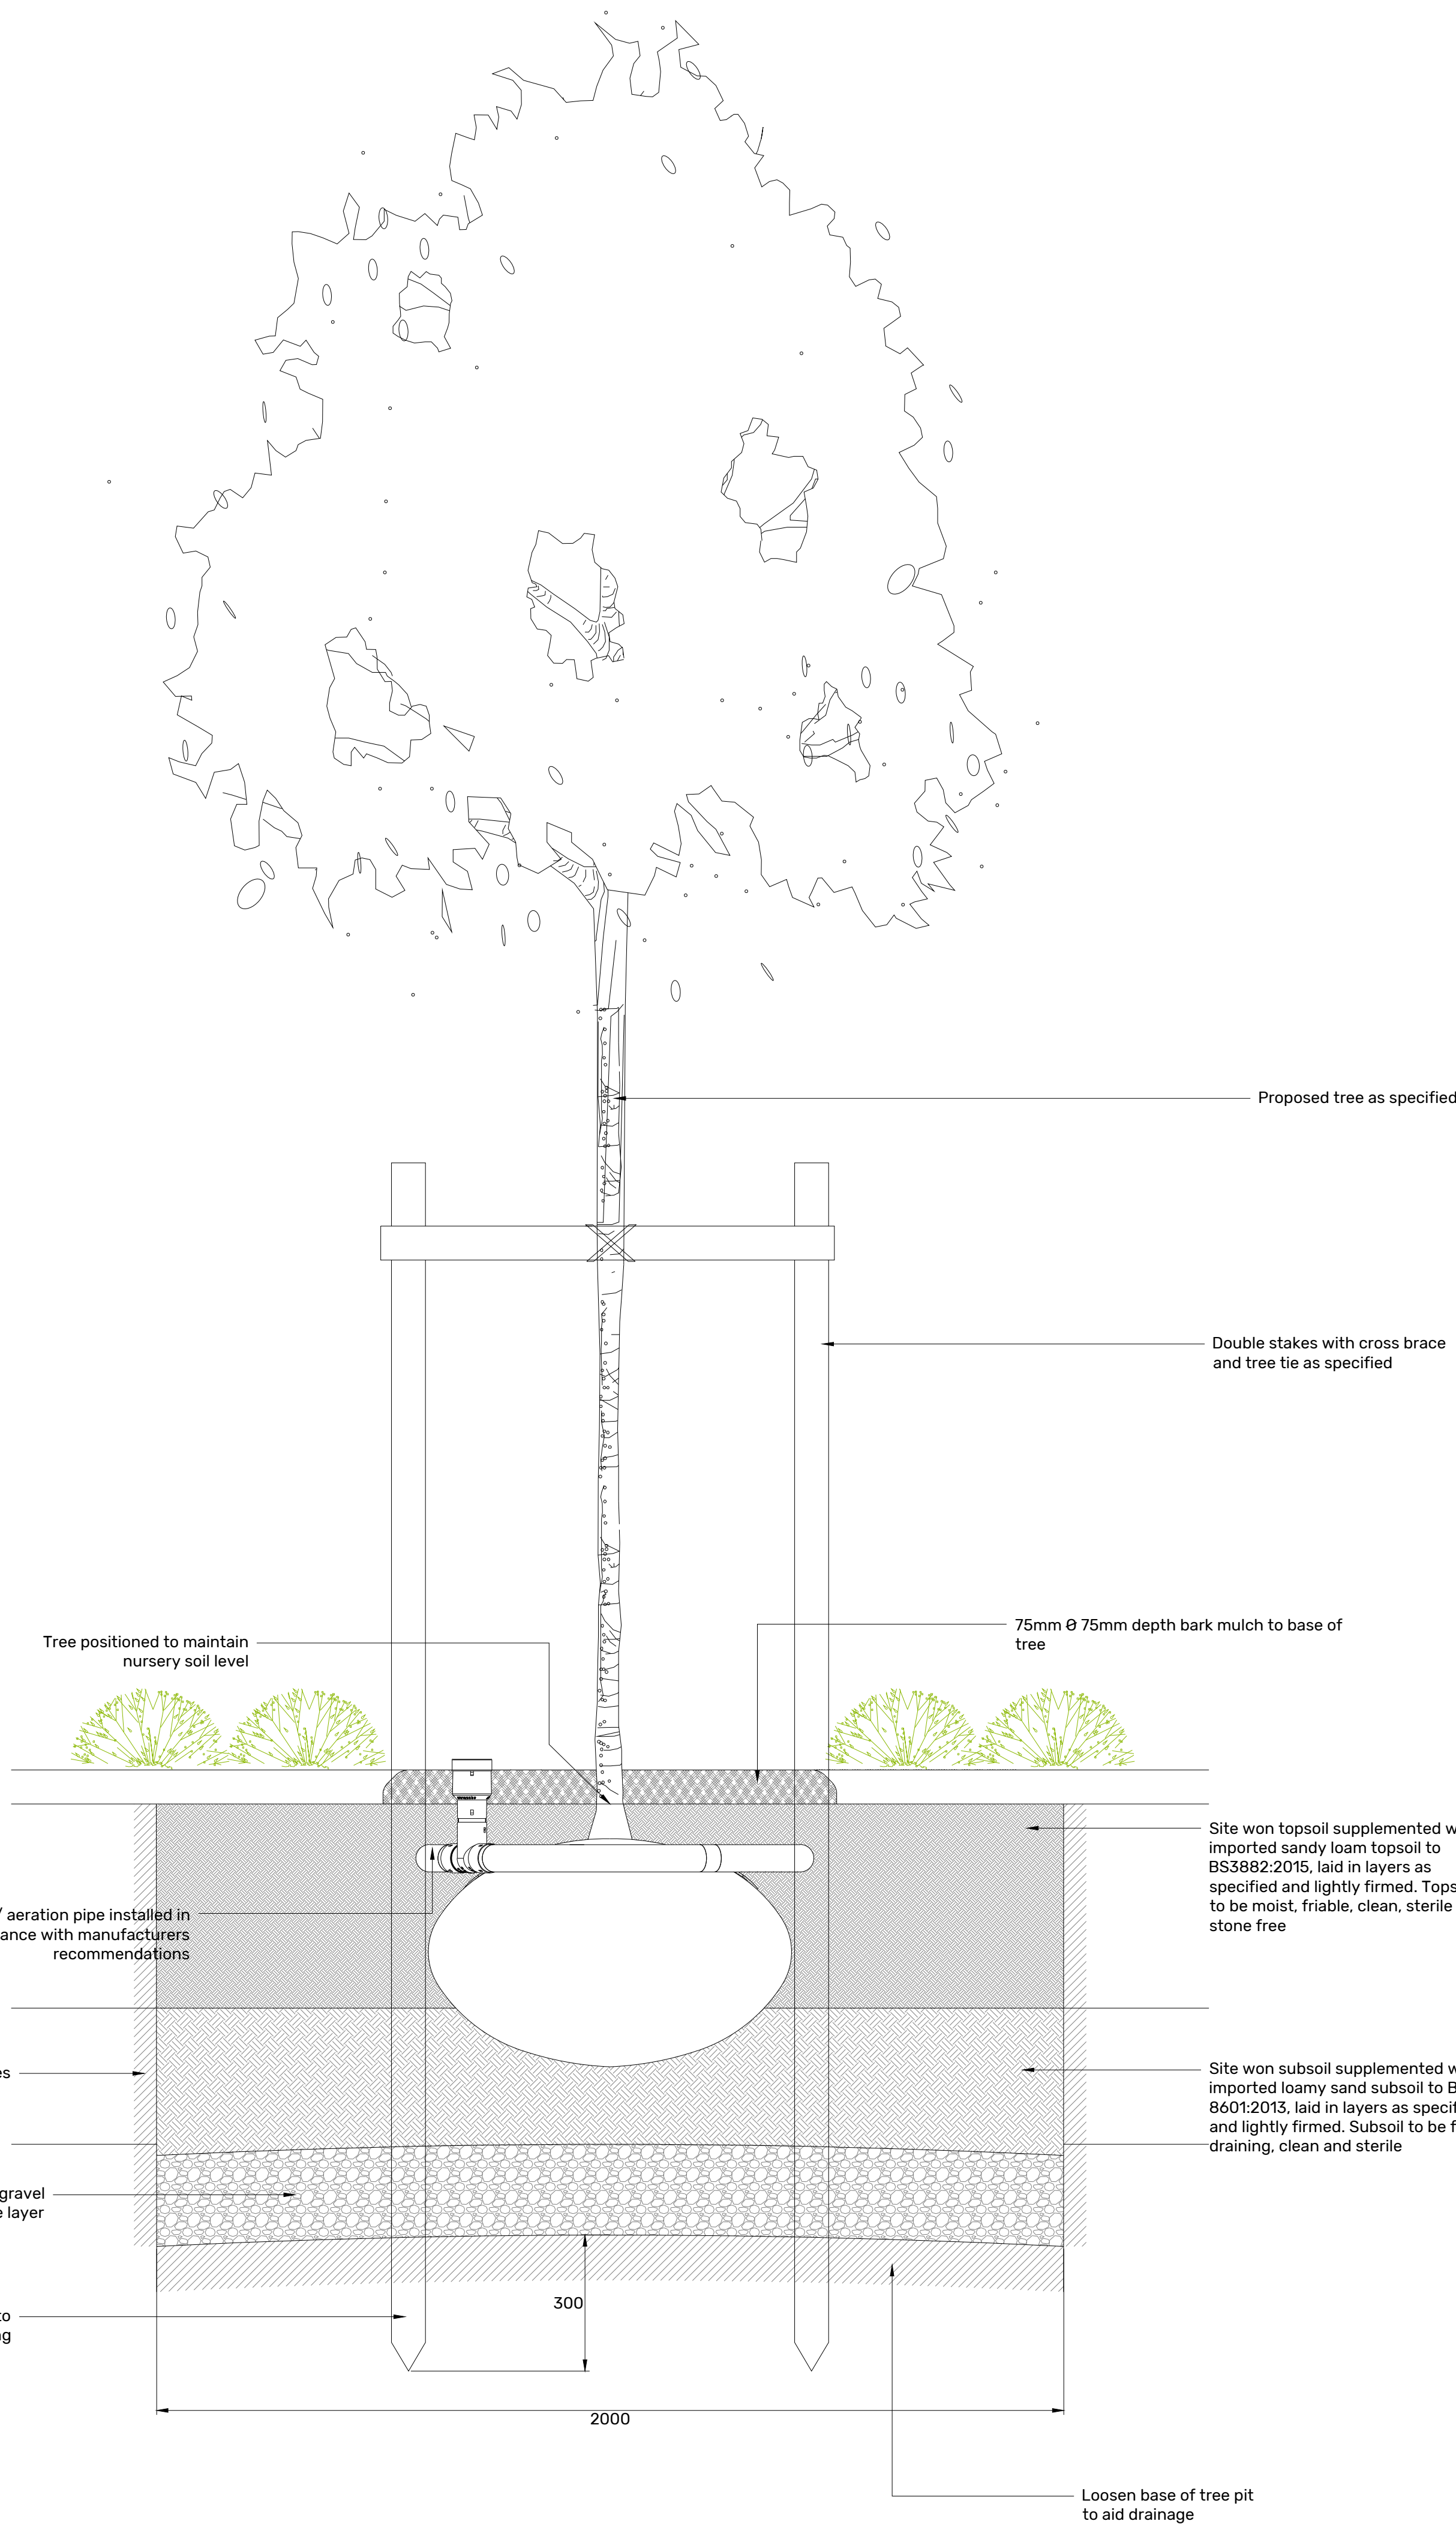


Tree Pit - Typical Detail
Scale 1:10

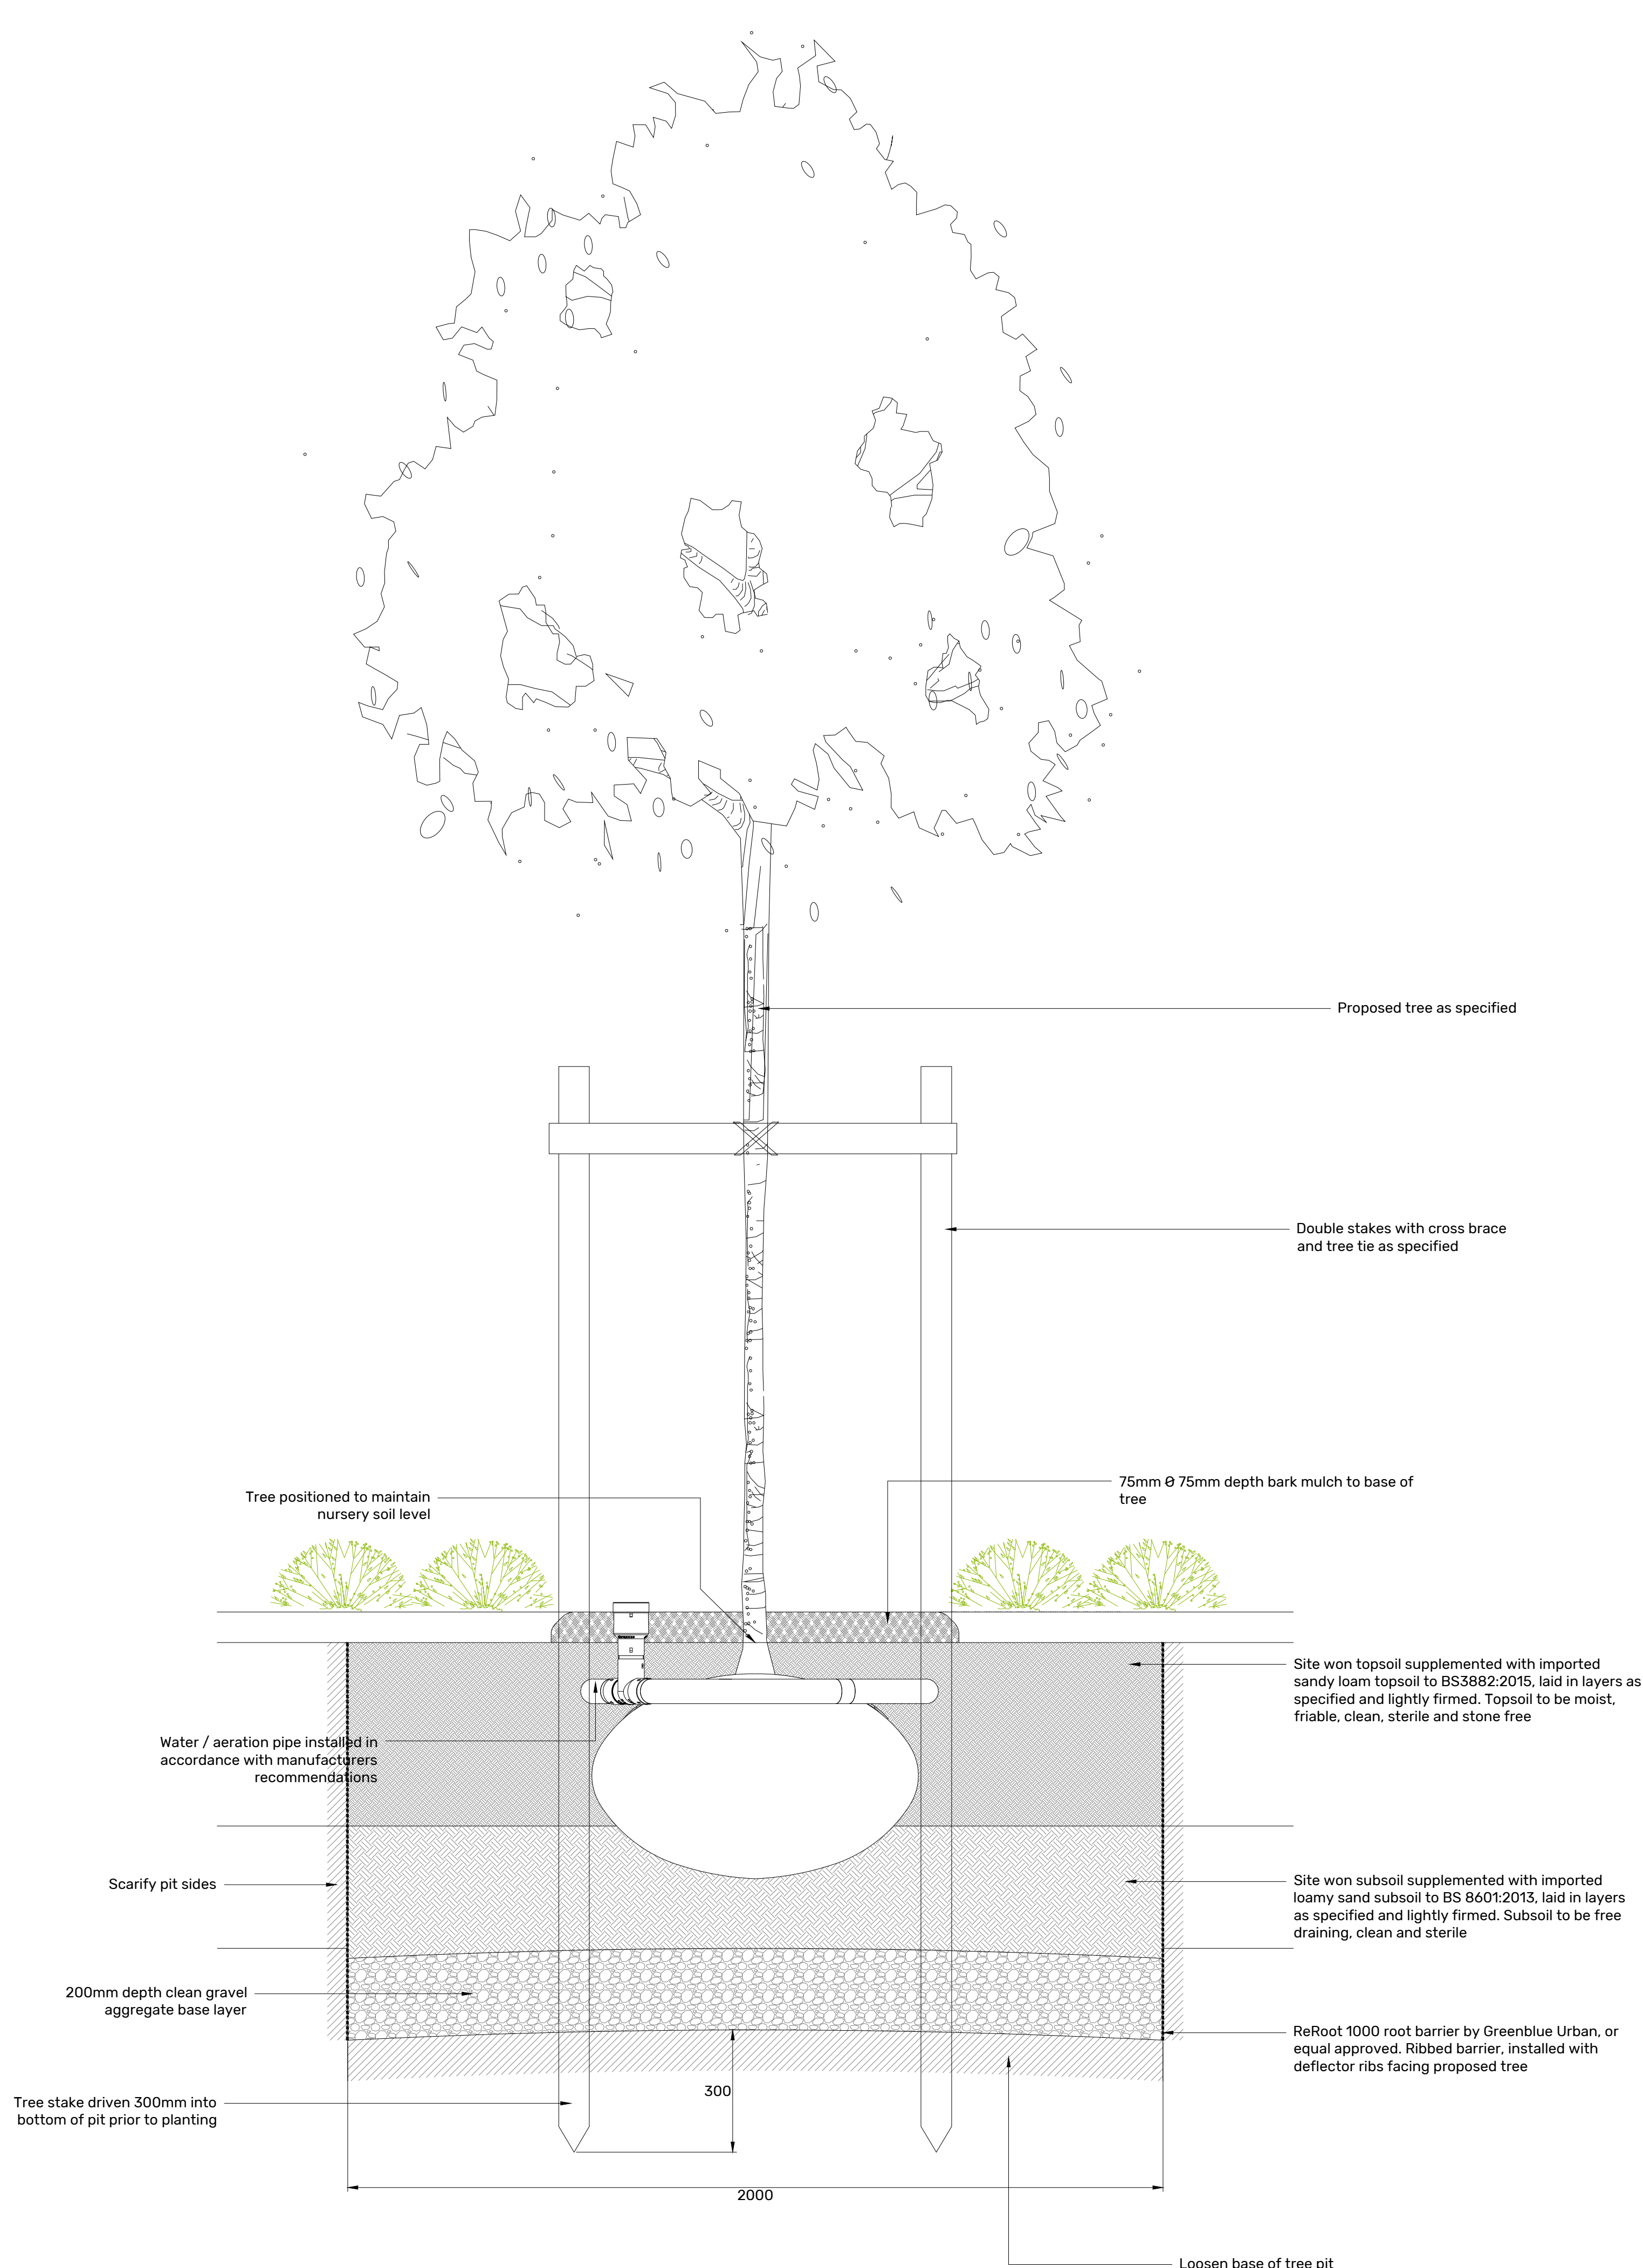


Root Barrier Tree Pit - Typical
Scale 1:10

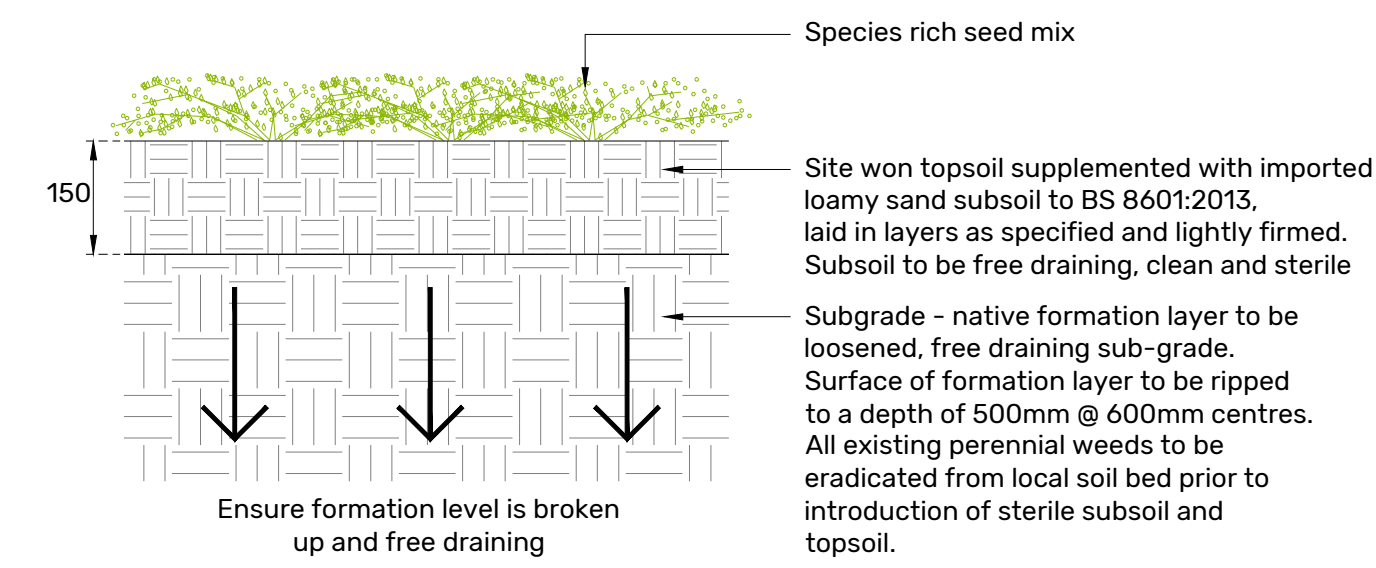


Species Rich Grass Seeding - Typical Detail
Scale 1:10

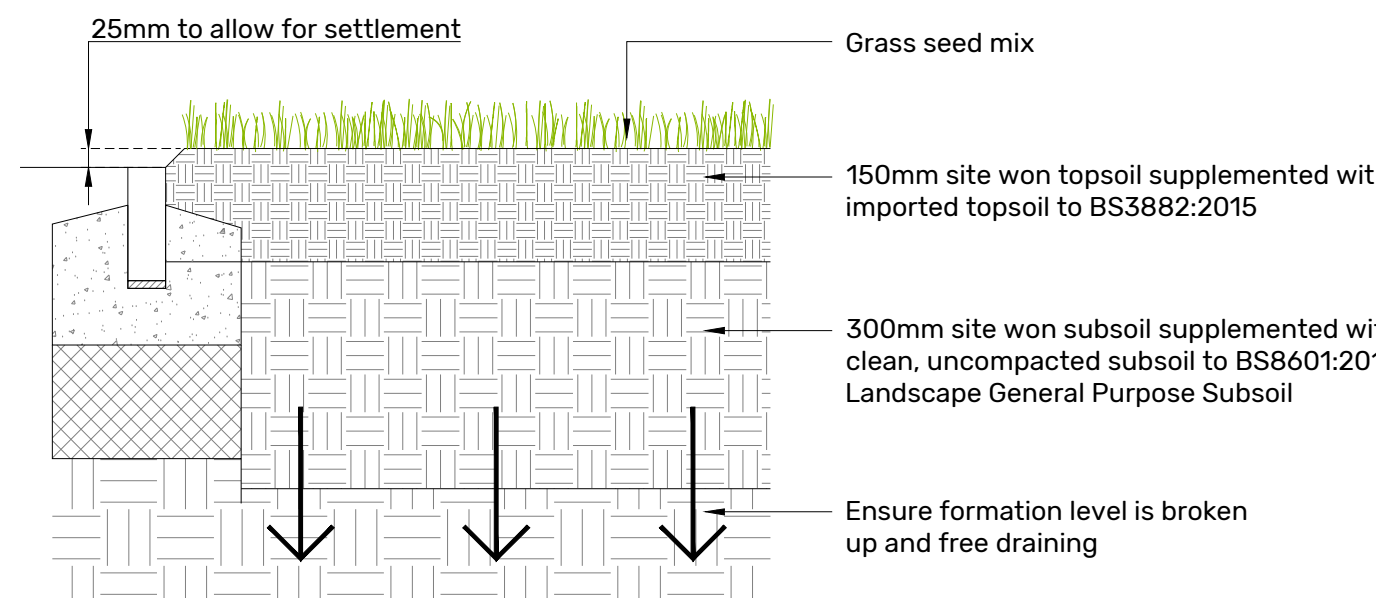


Grass Seeding - Typical Detail
Scale 1:10

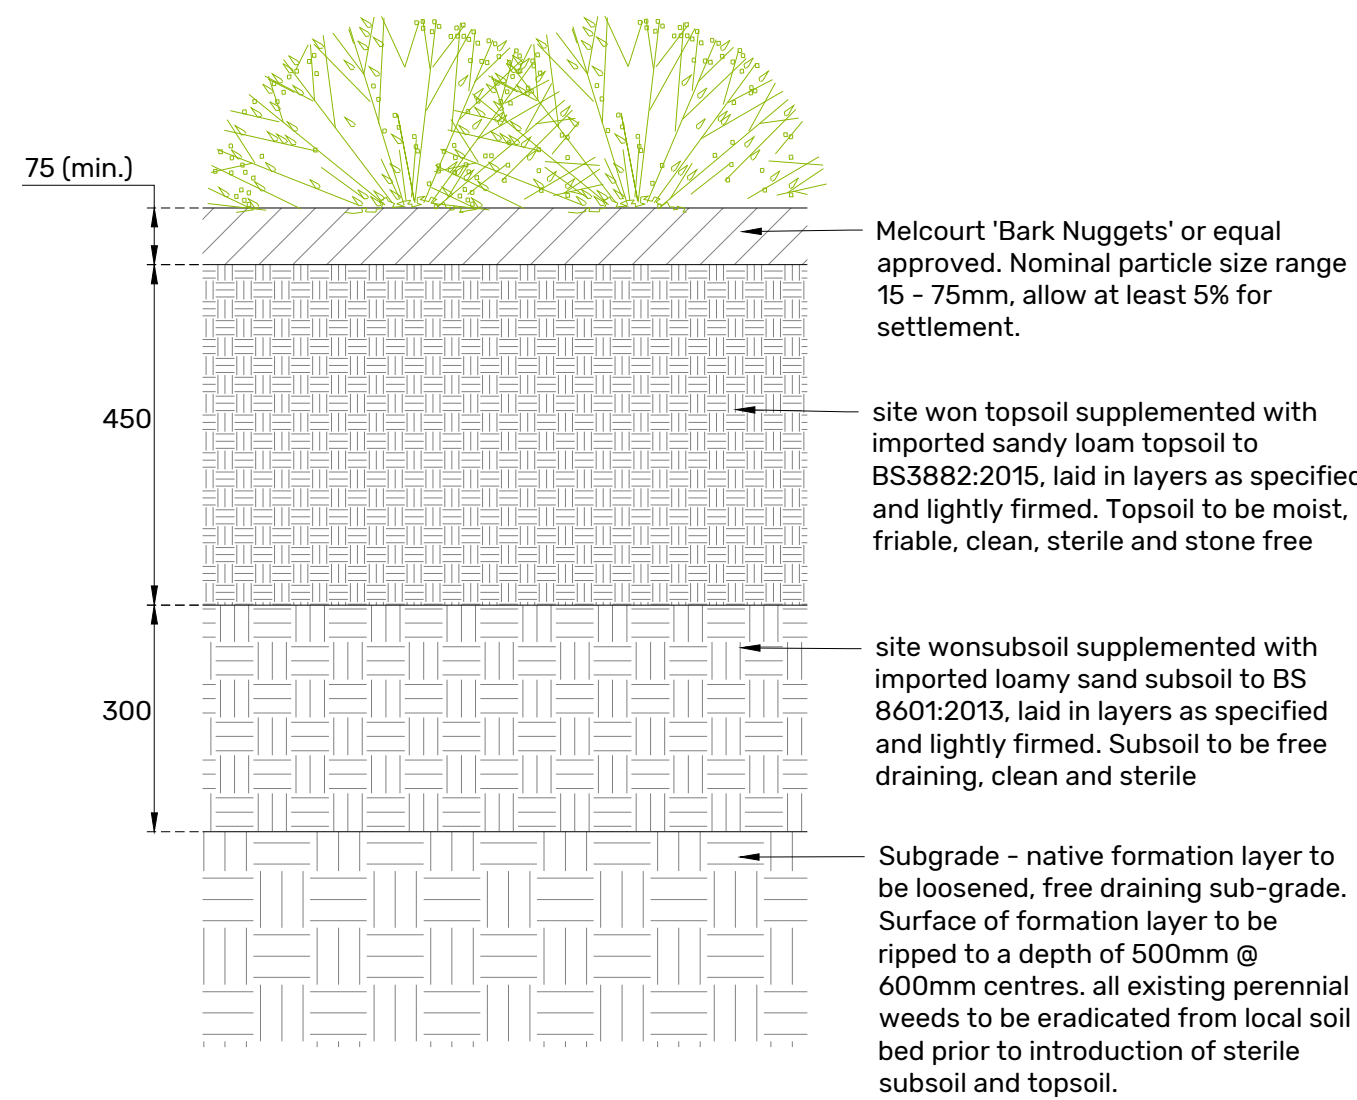

Ornamental Planting - Typical Detail
Scale 1:10

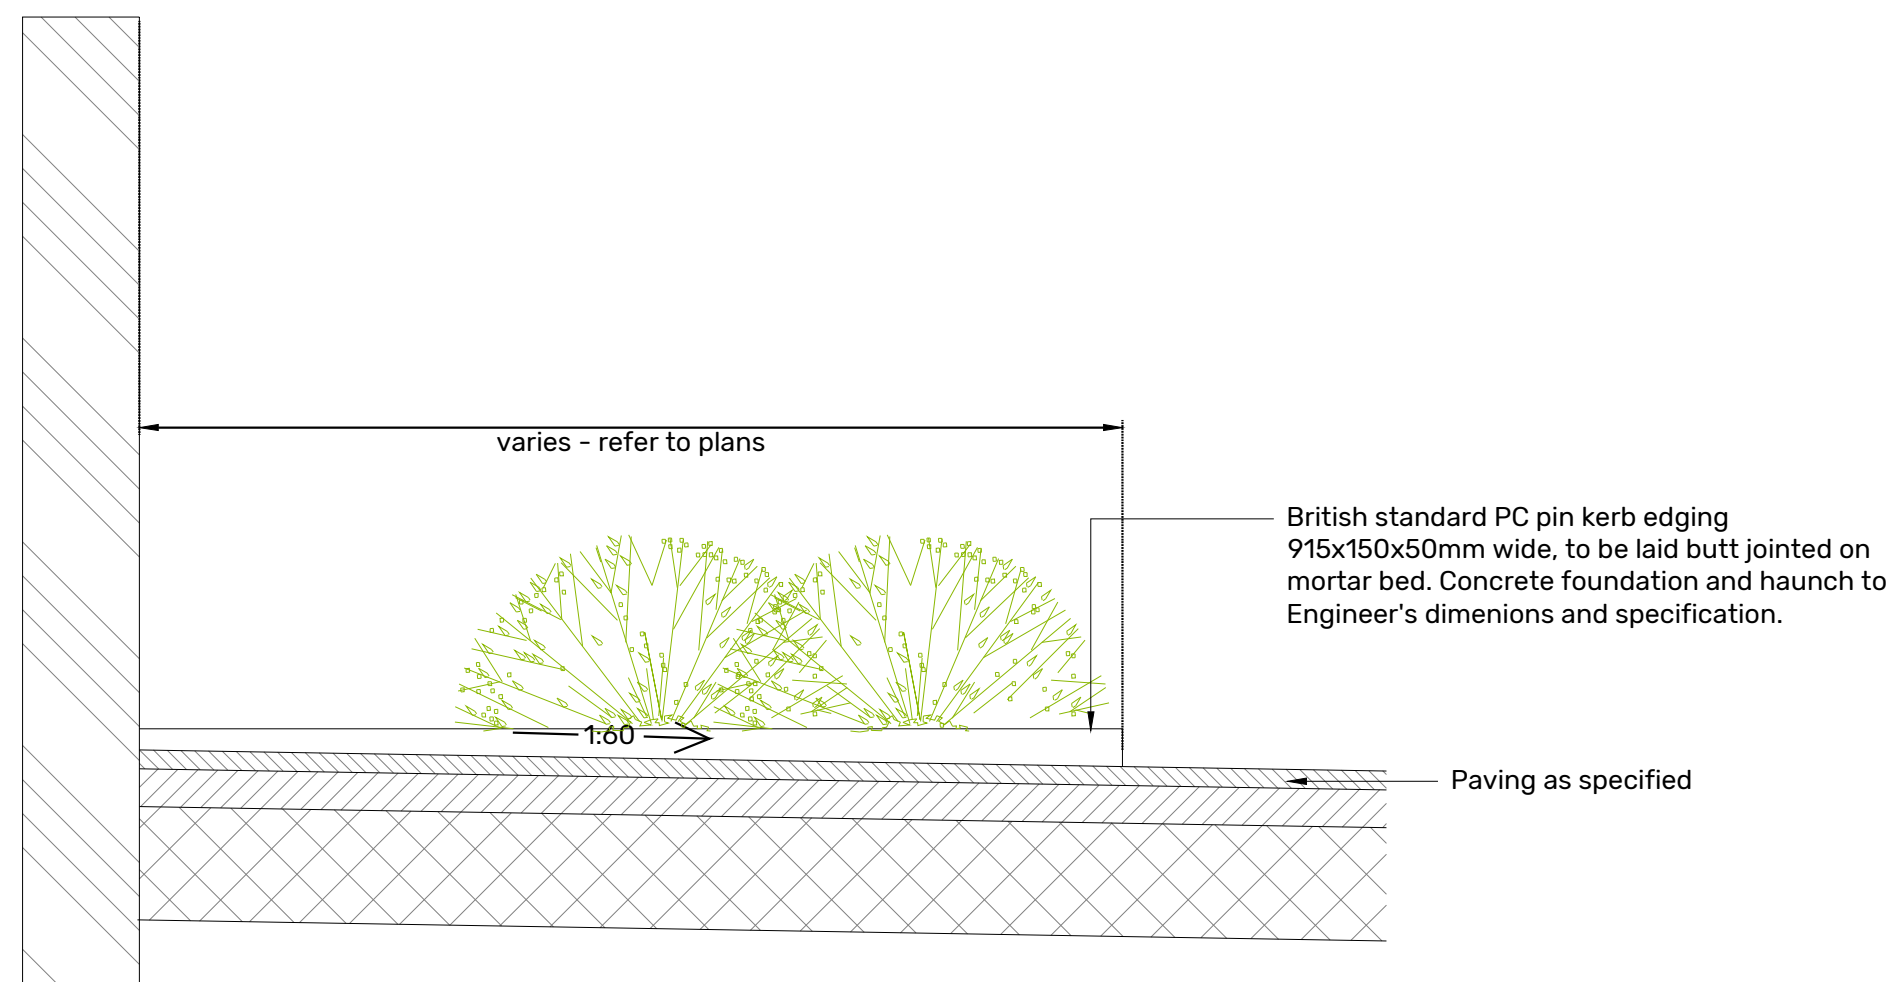

Door threshold - Typical Detail
Scale 1:10

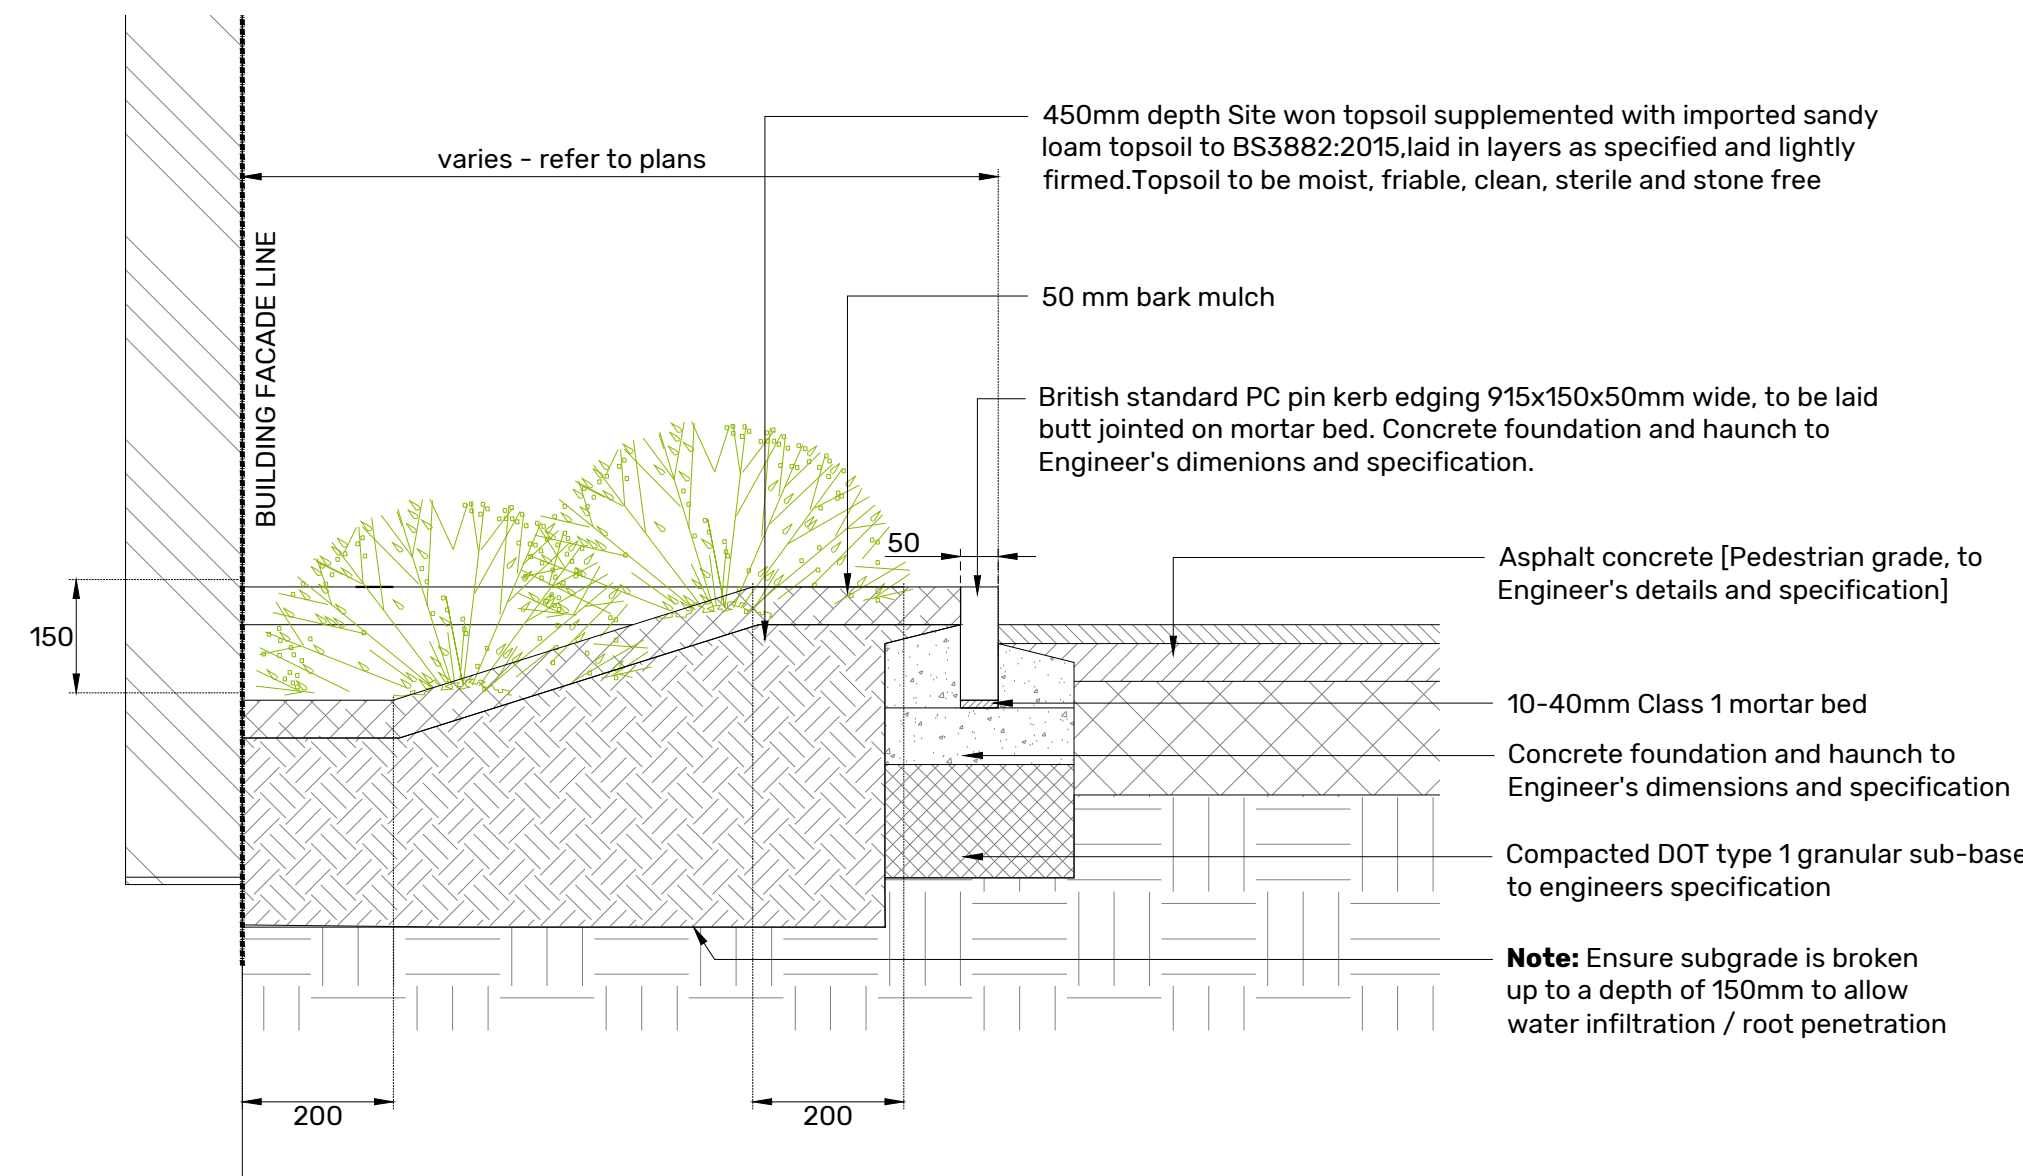

Planting to building interface - Typical Detail
Scale 1:10

REVISION P02	DATE 27.05.26	BY GS	CHECKED KP
Root barrier tree pit detail included			
REVISION P01	DATE 07.05.26	BY GS	CHECKED KP
First Issue			
CLIENT	Bowler + Kirkland		
PROJECT	Gomersal St Mary's Primary School		
TITLE	Soft Landscape Typical Details		
DWG No.	SRP1134-ONE-ZZ-XX-D-L-0607	REV	P02
STATUS	PRELIMINARY		
SCALE	as shown	BY	GS
DATE	07.05.26	DRN	GS
 0 100 200 400 millimetres 1:10			