



Z:\projects\5077 Gomersal St Marys Primary, Gomersal\CAD\EDDISONS DRAWINGS\5077-SP01B.dwg




NOTES

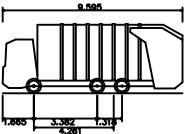

Phoenix 2-15N (with Elite 2 6x2 ML chassis)
Overall Length 9.595m
Overall Width 2.261m
Overall Body Height 2.230m
Min Body Ground Clearance 0.251m
Track Width 2.200m
Lock to lock time 4.00s
Kerb to Kerb Turning Radius 8.500m

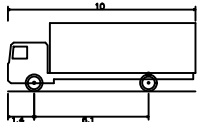

FTA Design HG Rigid Vehicle (1998)
Overall Length 10.000m
Overall Width 2.500m
Overall Body Height 3.645m
Min Body Ground Clearance 0.440m
Track Width 2.470m
Lock to lock time 3.00s
Kerb to Kerb Turning Radius 11.000m

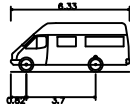

Mini Bus
Overall Length 6.330m
Overall Width 2.192m
Overall Body Height 2.601m
Min Body Ground Clearance 0.374m
Track Width 2.192m
Lock to lock time 4.00s
Kerb to Kerb Turning Radius 6.450m

CLIENT:

B&K

PROJECT:

GOMERSAL ST MARYS PRIMARY
SCHOOL

DRAWING TITLE:

SWEPT PATH ANALYSIS
(REFUSE VEHICLE & RIGID
VEHICLE)

SCALES:

1:500 @ A3

DRAWN:

FD

CHECKED:

TB

DATE:

JUN 2026

Eddisons
340 Deansgate
Manchester
M3 4LY

Email: info@crofts.co.uk
Tel: 0161 837 7380
Web: www.eddisons.com/services/transport-planning

DRAWING NUMBER:

5077-SP01

REVISION:

B

Eddisons