


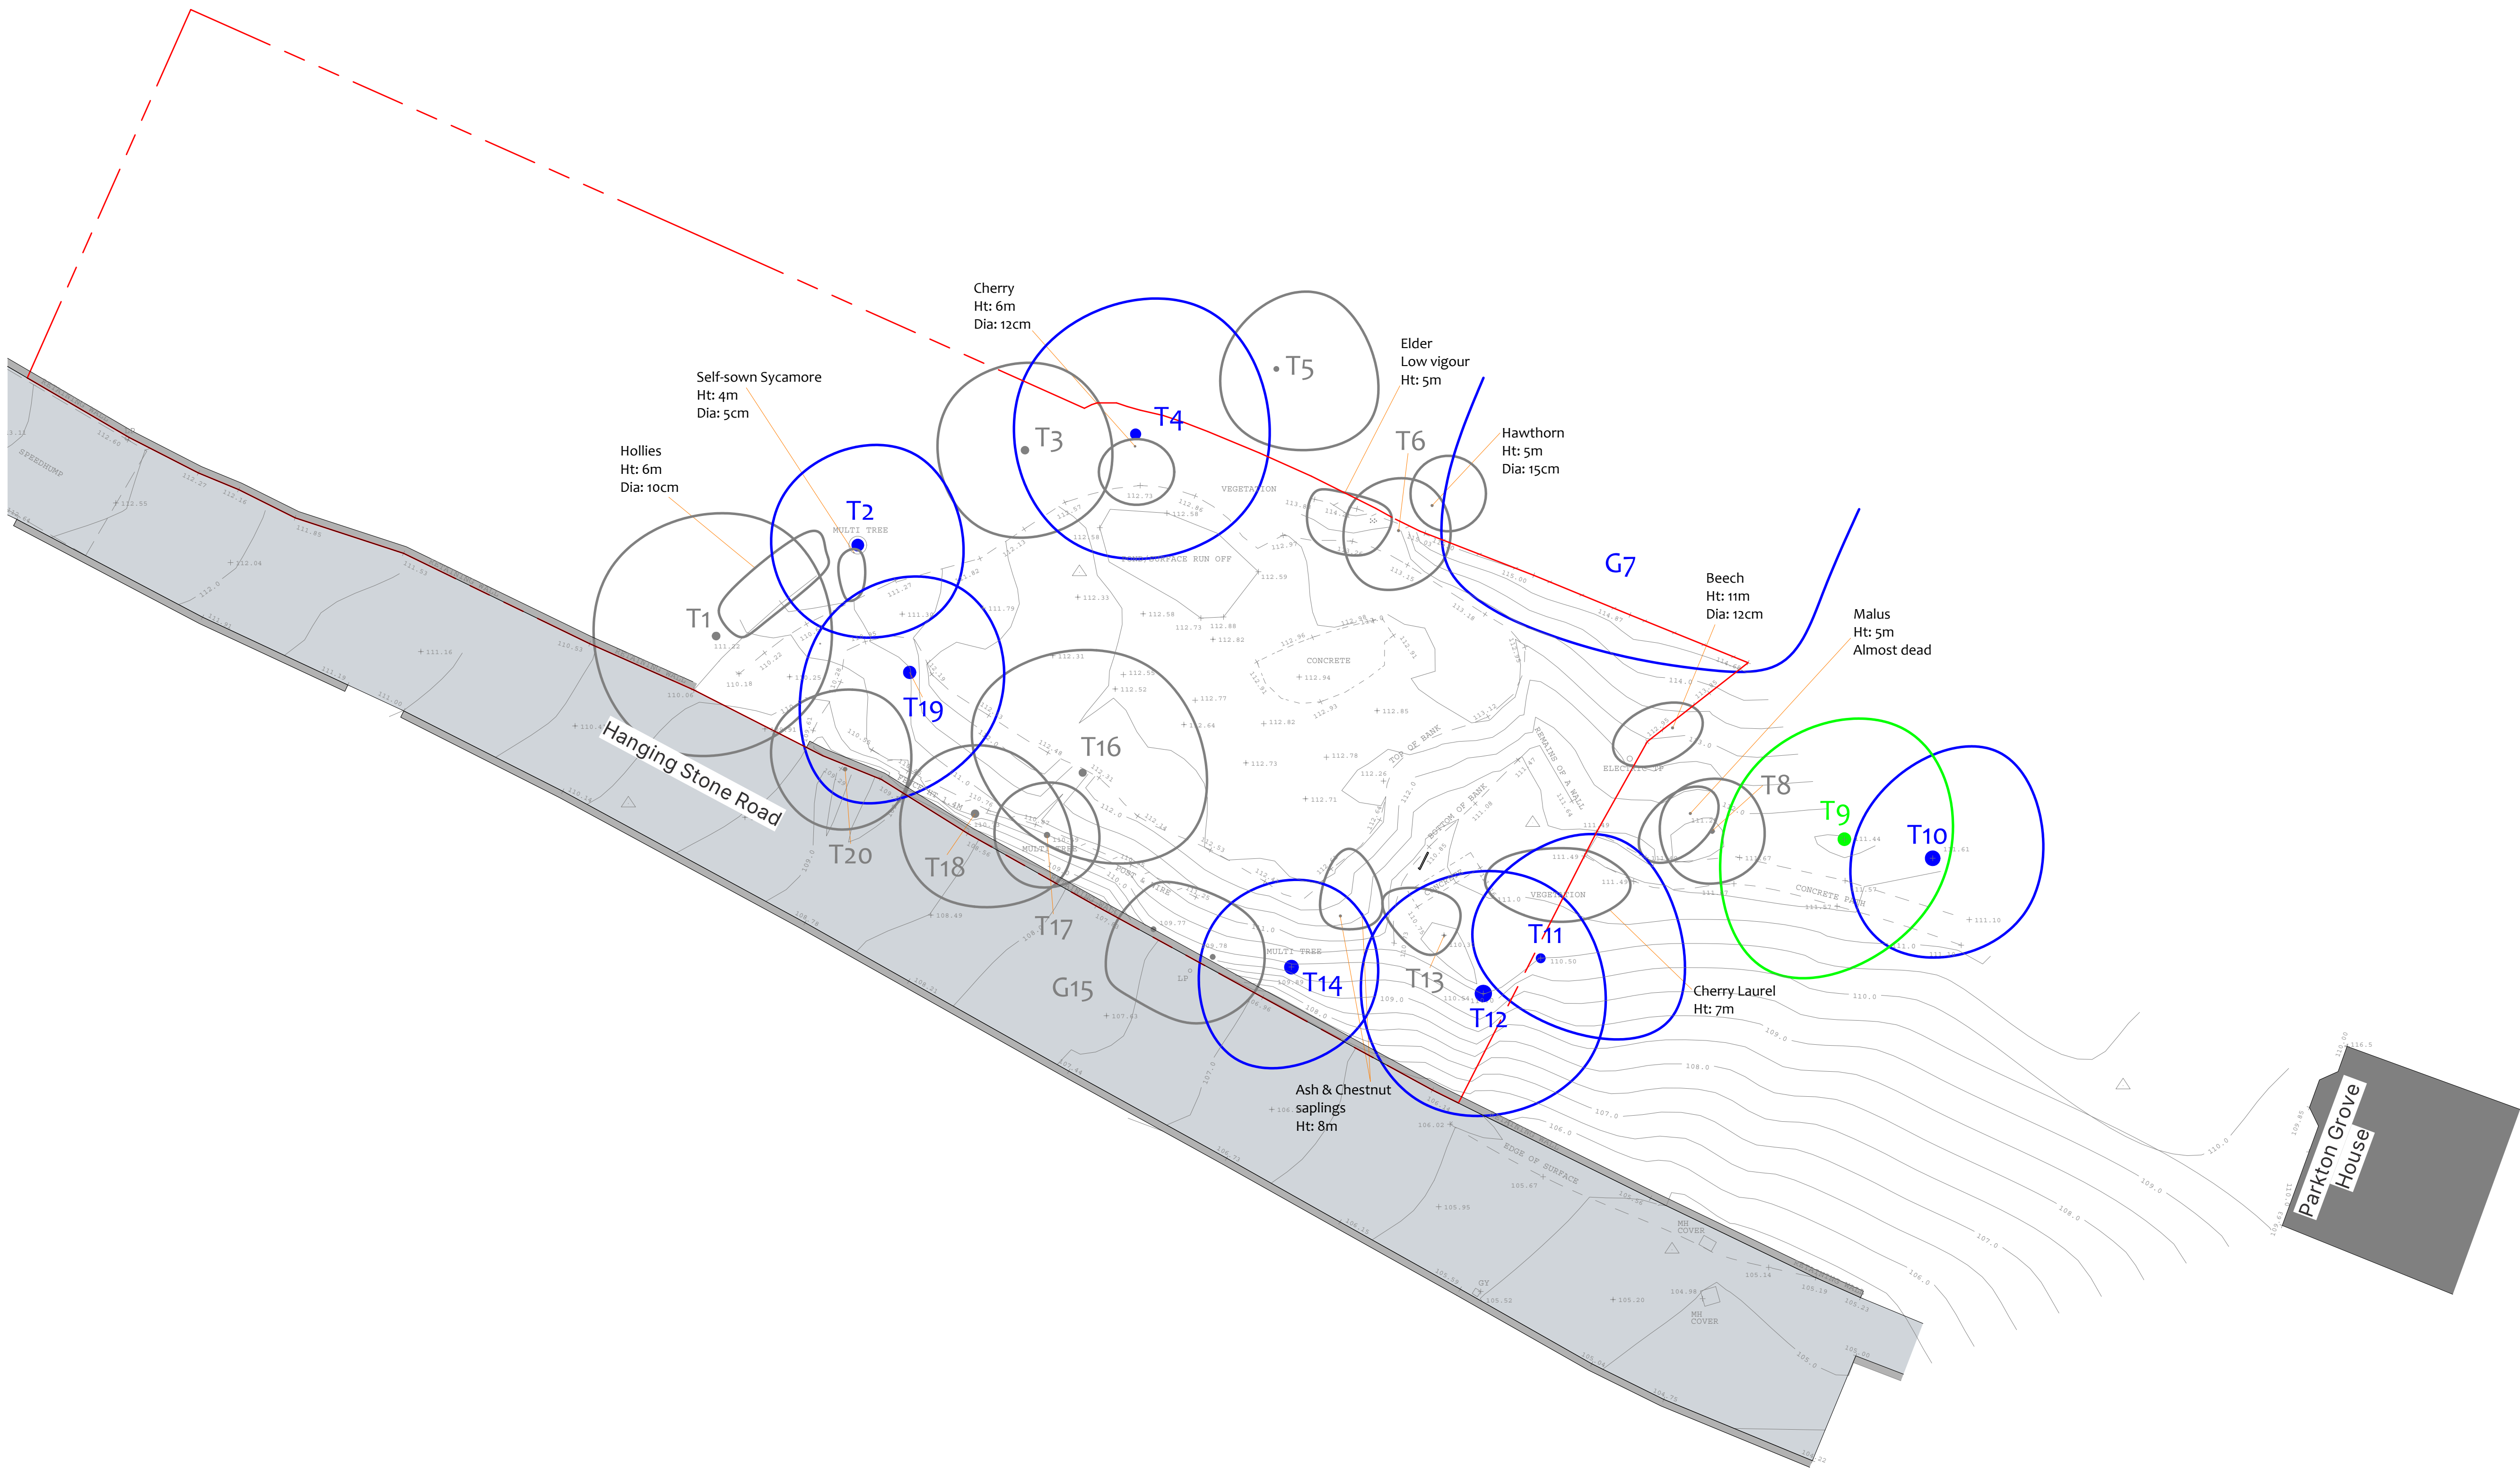

Site Plan
1 : 200



Holmfirth | HD9 1QB
0754 835 3975
www.studiogarchitectural.co.uk

PROJECT
PARKTON GROVE
HANGING STONE ROAD

TITLE
EXISTING SITE PLAN

SCALE
1 : 200 @ A1

DATE
02/2026

DRAWN
GZ

REVIEWED

SGA REF
24-014

NUMBER
90-002

REVISION

STATUS