


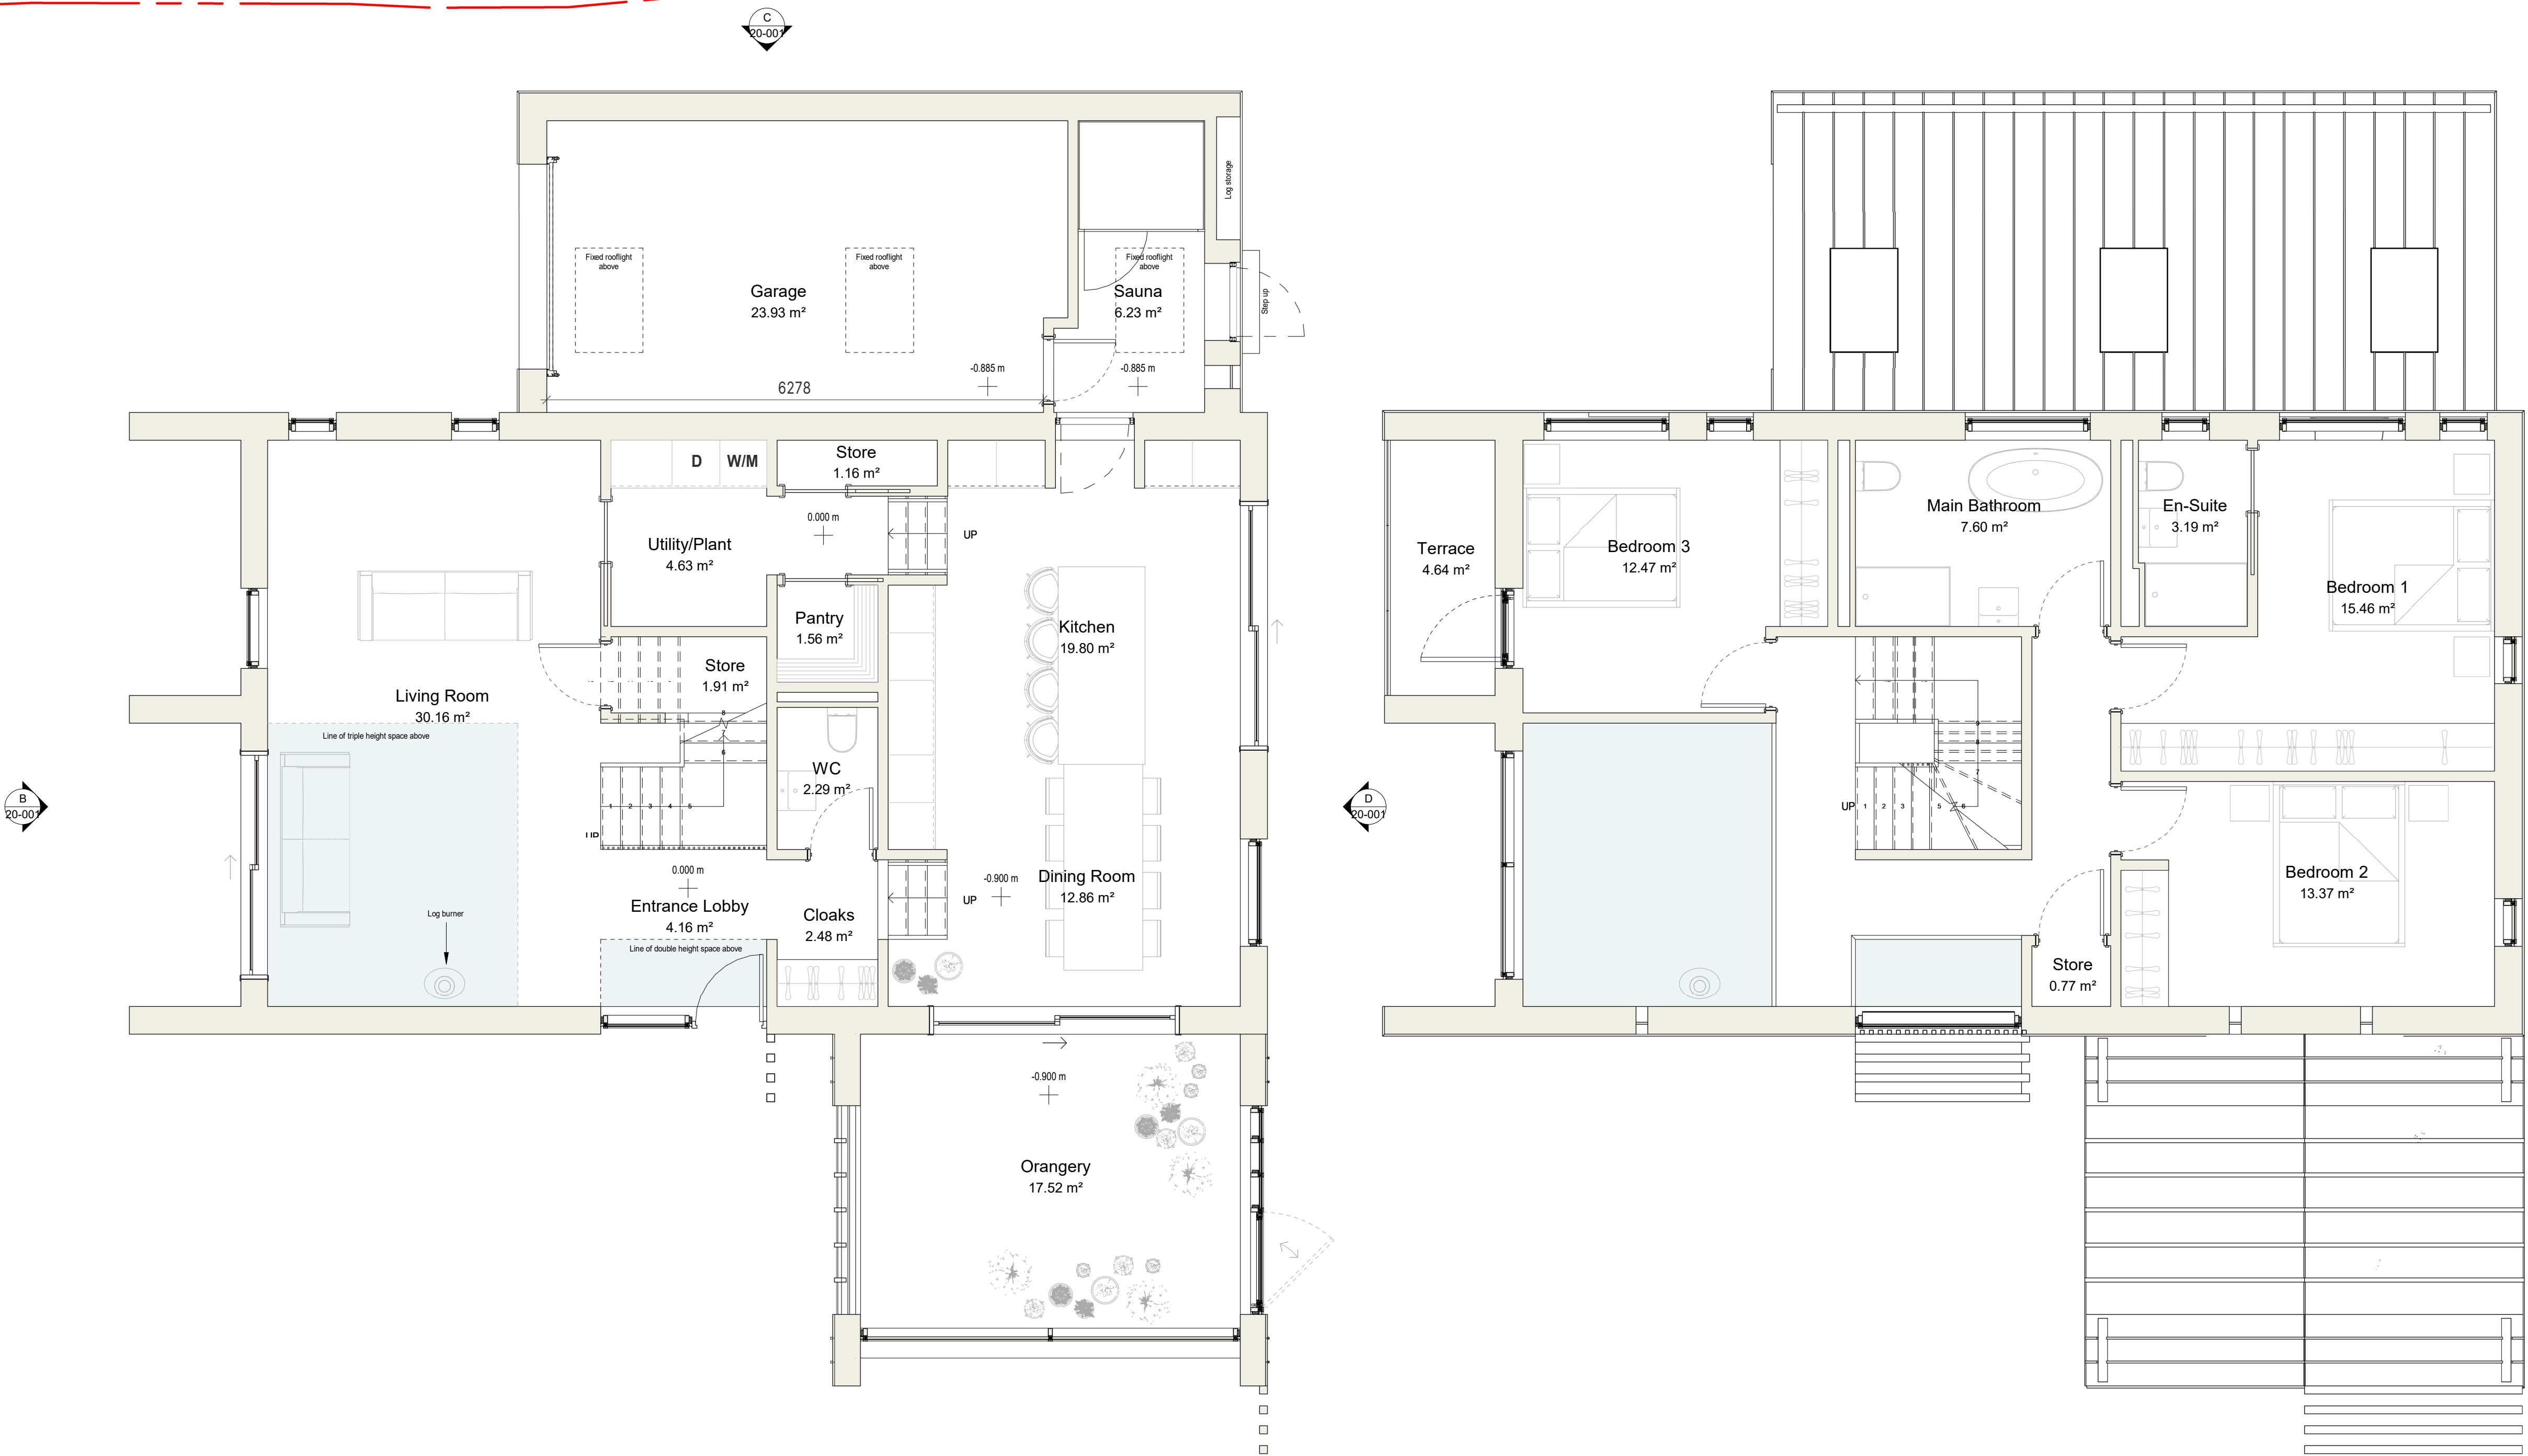

Ground Floor

1 : 50

First Floor

1 : 50

NORTH



Holmfirth | HD9 1QB
0754 835 3975
www.studiogarchitectural.co.uk

PROJECT
PARKTON GROVE
HANGING STONE ROAD

TITLE
GA FLOOR PLANS

SCALE
1 : 50 @ A1

DATE
02/2026

DRAWN
GZ

REVIEWED
A

SGA REF
24-014

NUMBER
22-001

REVISION

STATUS
PLANNING