

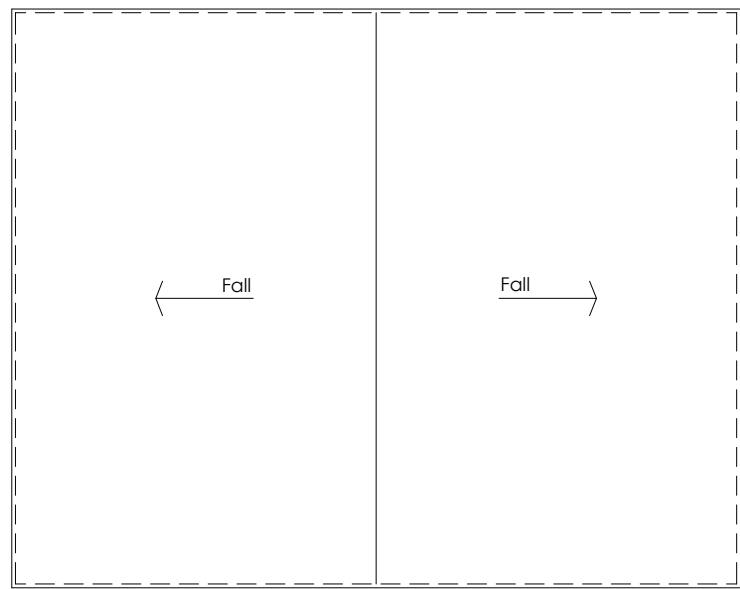
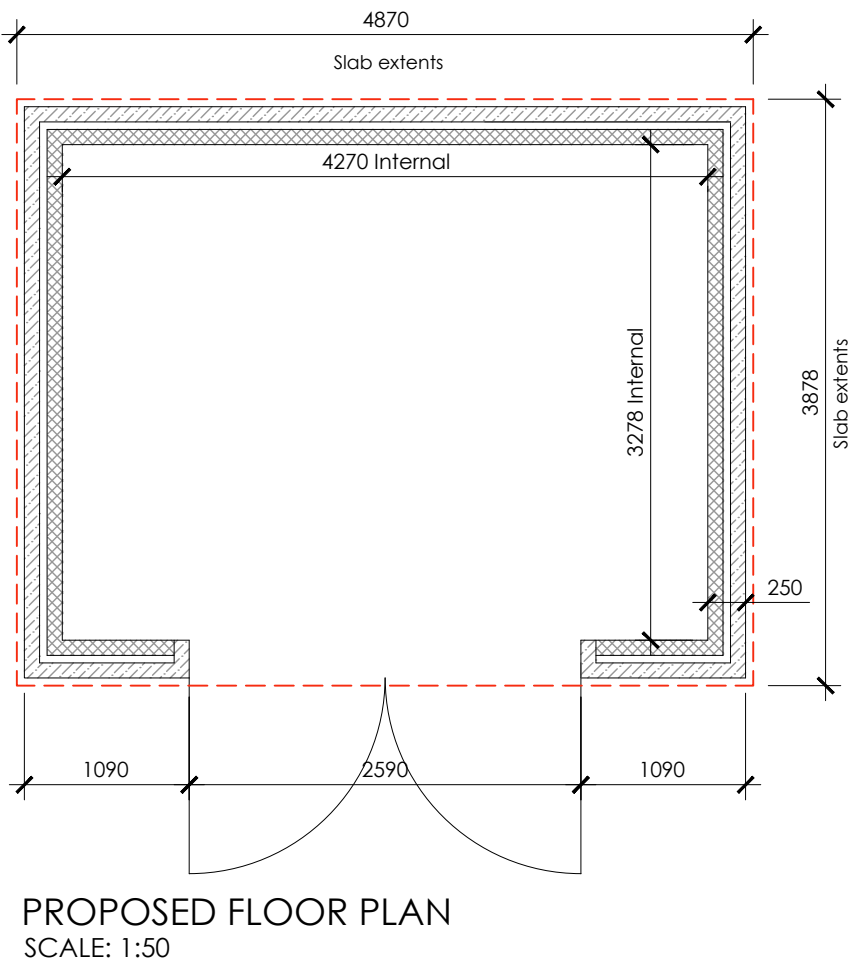
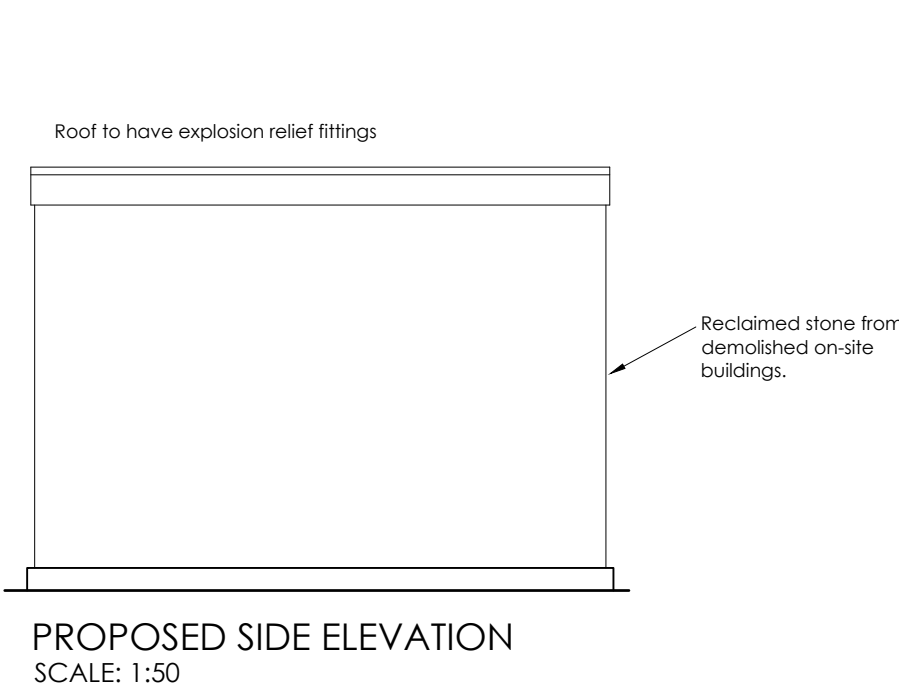
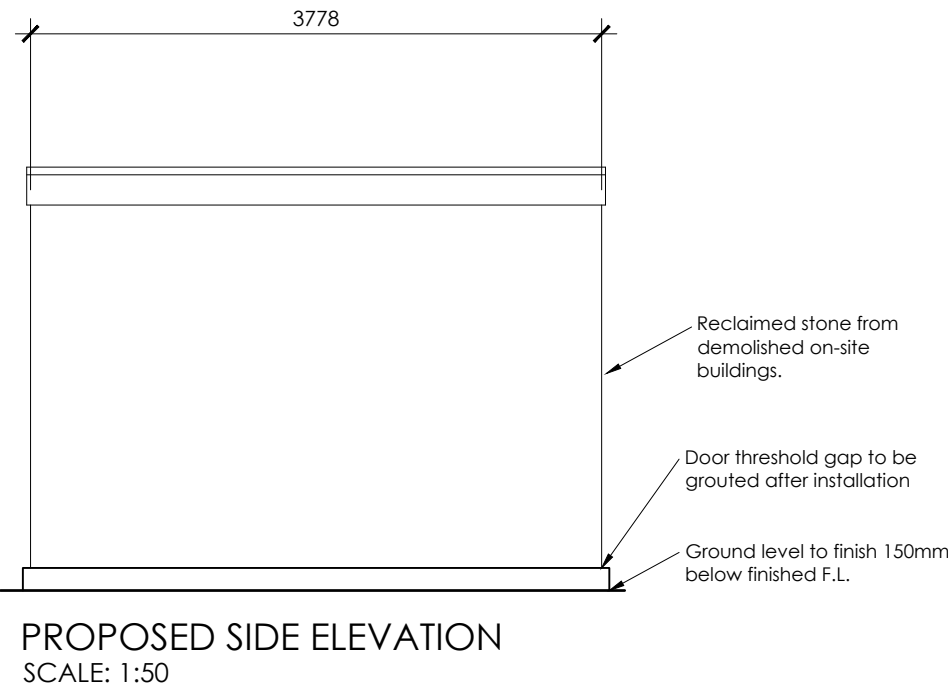


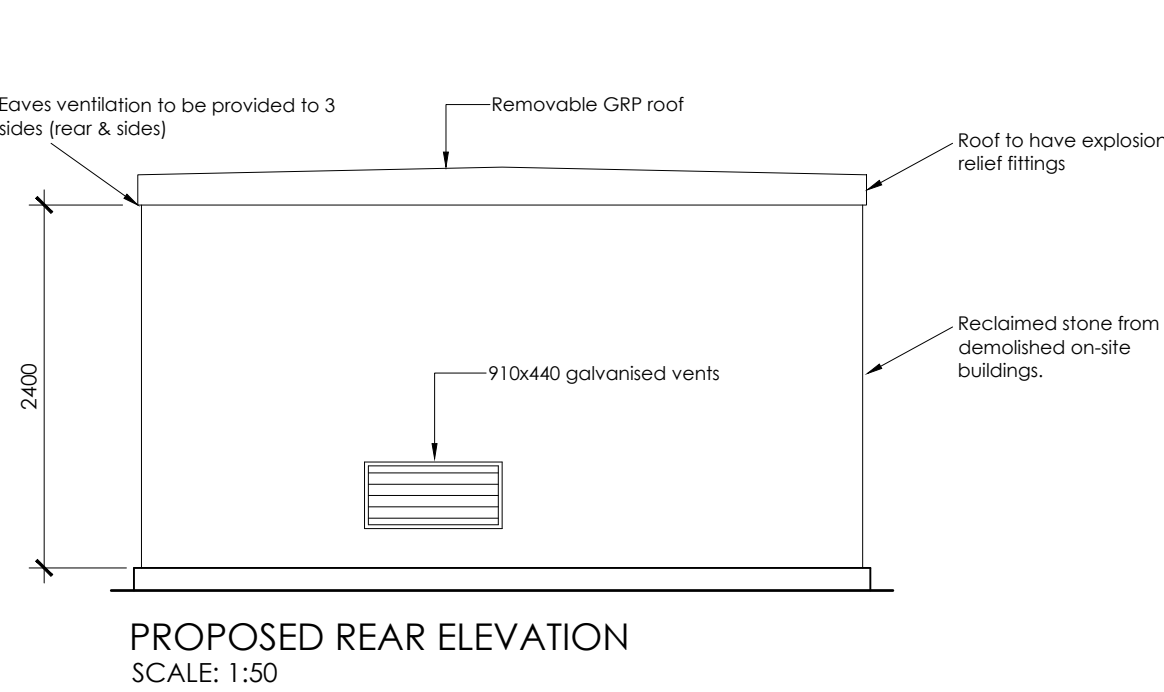

Sub Station	
Wall Materials	Reclaimed Stone from Demolished On-site Building
Roof Materials	GRP Textured - Slate Effect
Door Materials	GRP Textured - British Racing Green RAL 6005
Window Materials	N/A

Sub Station Enclosure to be
an approved NPG Supplier

B	Reclaimed stone walling to external perimeter.	CS	26.03.26
A	Minor alterations	CS	25.11.18
Rev	Note	Initial	Date

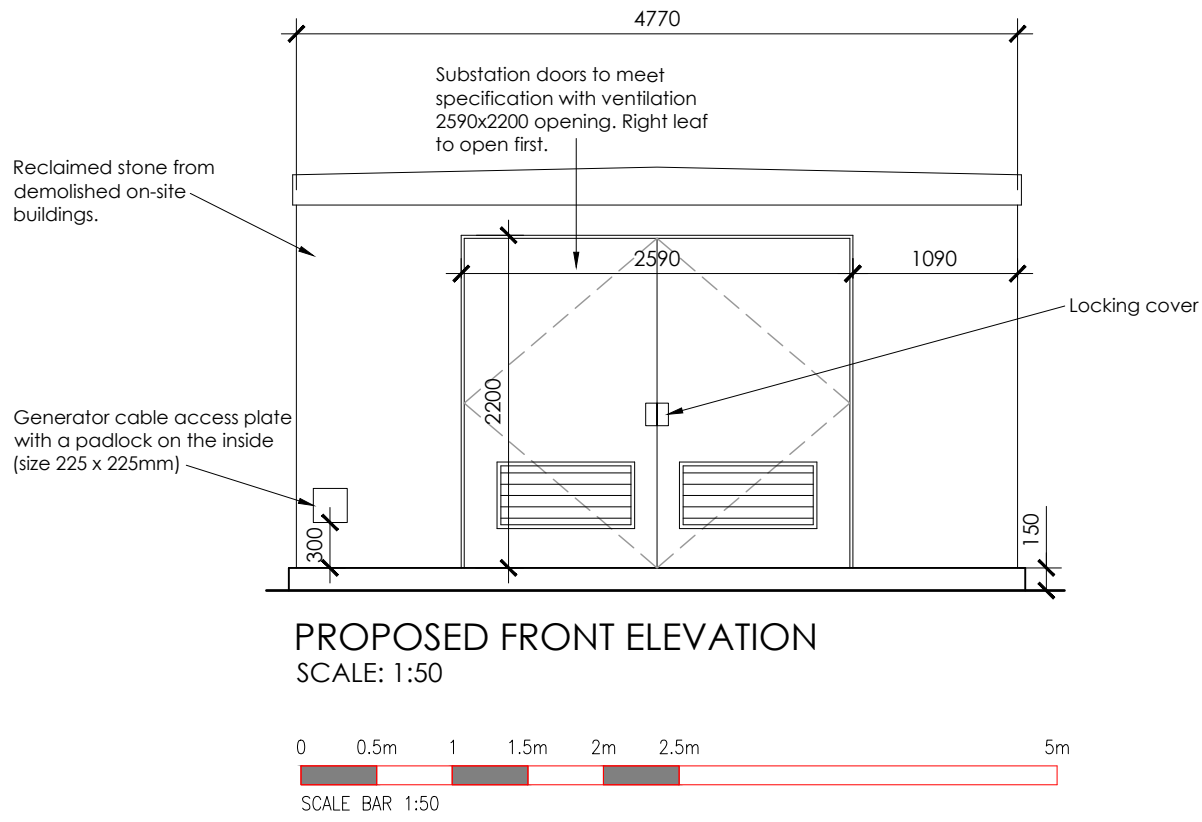

3 Richmond House, Caldene Business Park,
Mytholmroyd, Hebden Bridge,
West Yorkshire, HX7 5QJ
01422 883317
enquiries@tdjagger.ltd.uk
www.tdjagger.ltd.uk

Client	JLB Group						
Project	Turnbridge Mills Quay Street, Huddersfield, HD1 6QT						
Drawing	Proposed Substation Plans & Elevations						
Date	Nov 2025	Drawn	CS	Checked	TDJ	Scale	As Drwg@A1
Drwg. No.	3310 45	Revision	B				

Drawings are to scale indicated for planning purposes. No scaling permitted for construction purposes. Information on this drawing is copyright. All rights reserved. No part of this work may be reproduced or transmitted in any form by any means, either electronically, mechanically, by photocopying, recording or otherwise stored in any retrieval system of any nature, without the express consent of T D Jagger Ltd.

Don't Ignore Health & Safety

It Might Just Save Your Life